





Front Elevation

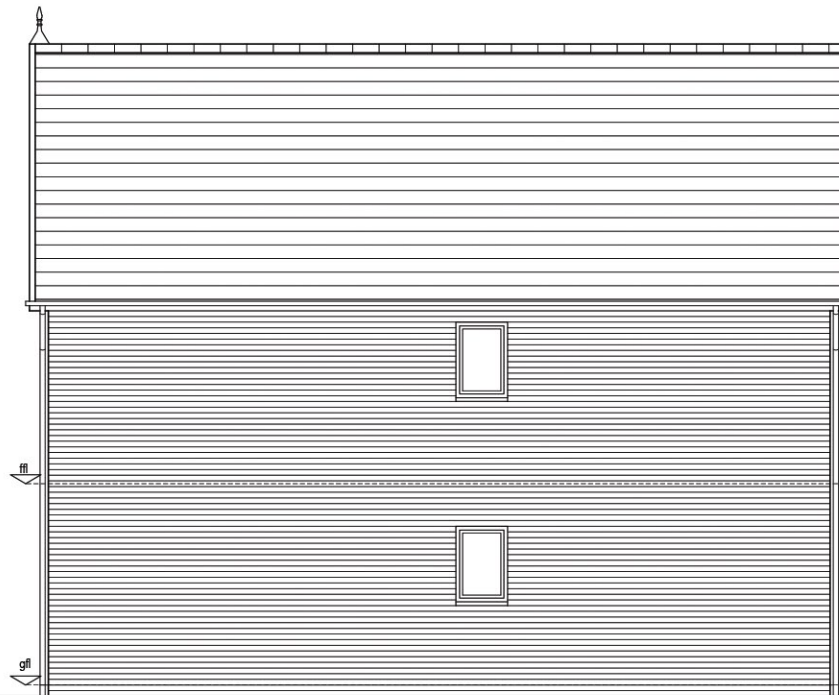


Side Elevation - Right / Left



Rear Elevation

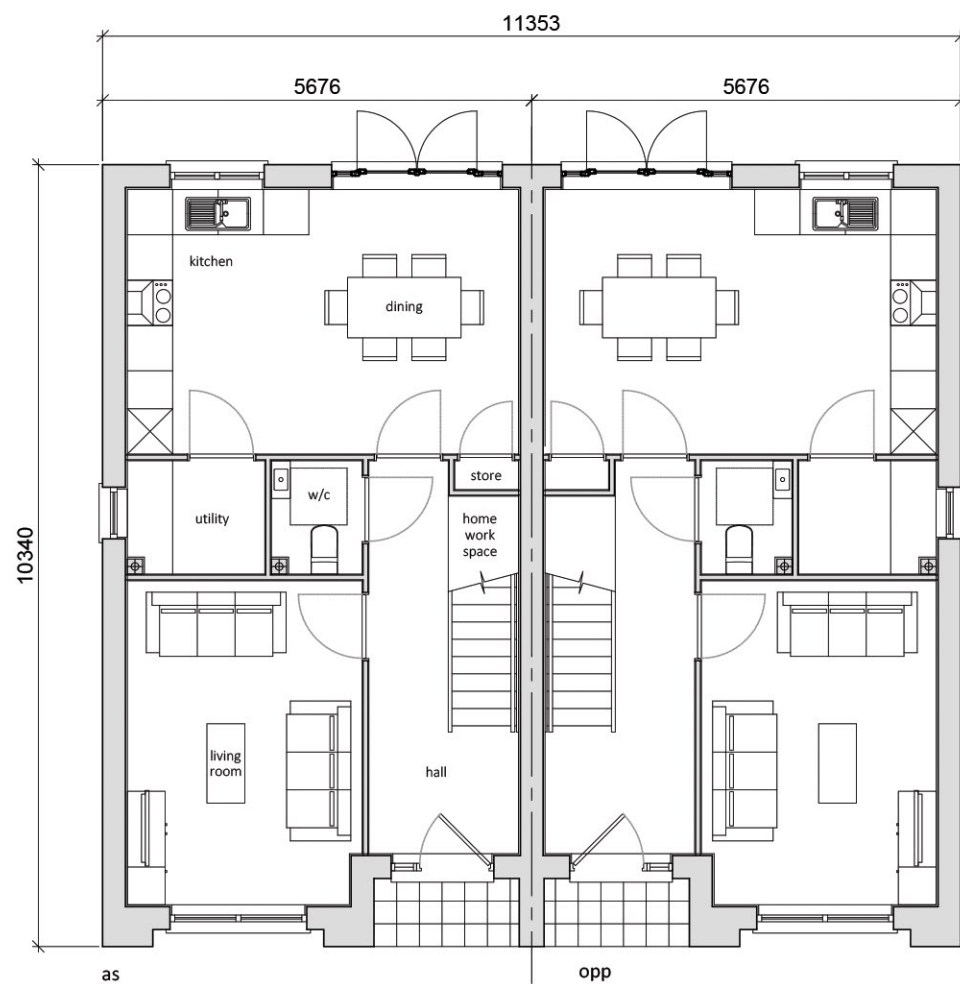


Ground Floor Plan

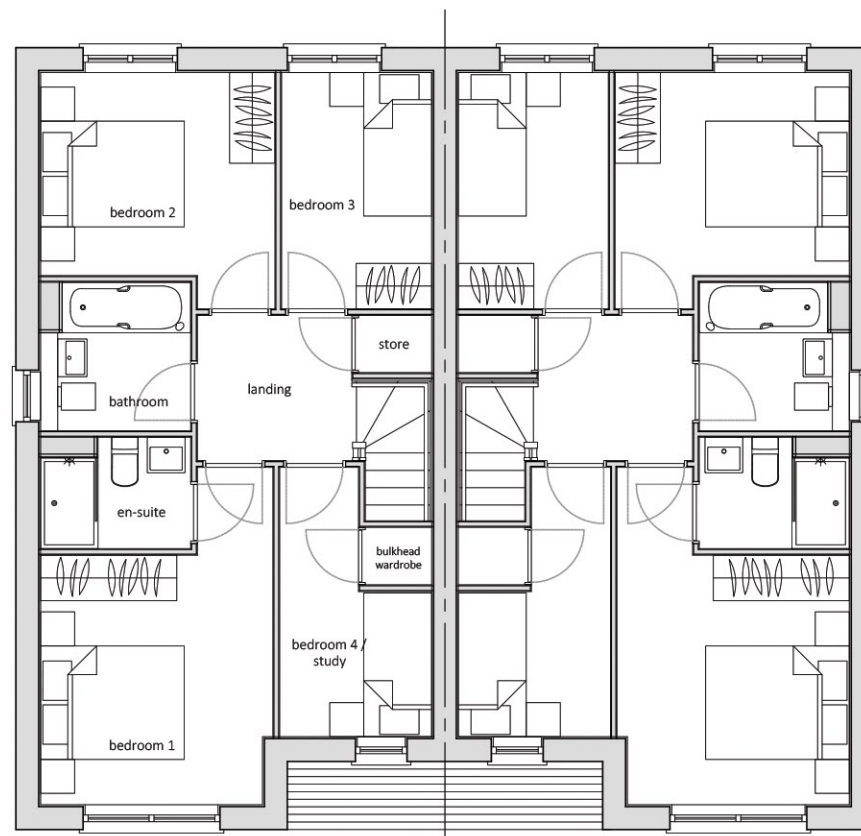

First Floor Plan

Materials

1. Tile ridge finial detail - Grey
2. Thin leading edge roof tile - Grey
3. Artstone key stone - Red
4. Artstone - Red
5. Deep barge boards - Grey
6. UPVC windows - Grey
7. Brick window sill
8. Canopy with tiles matching the roof
9. Red Multi facing brick to LA approval
10. Recessed brick detail
11. Composite front door - Grey

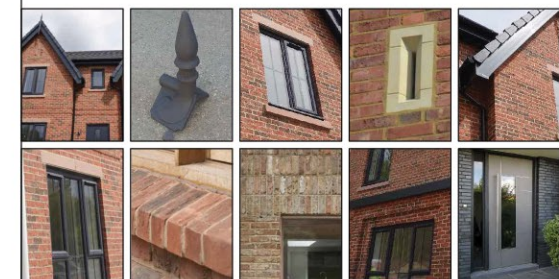

Type J - 4B6P Semi-Detached (95.9 sqm / 1032 sqft)

Open Sale - Floor Plans & Elevations - DWG: 20126_HT_09_A - Scale 1:100 @ A3, Date - April 2021

1:100

