


Higher Road, Longridge

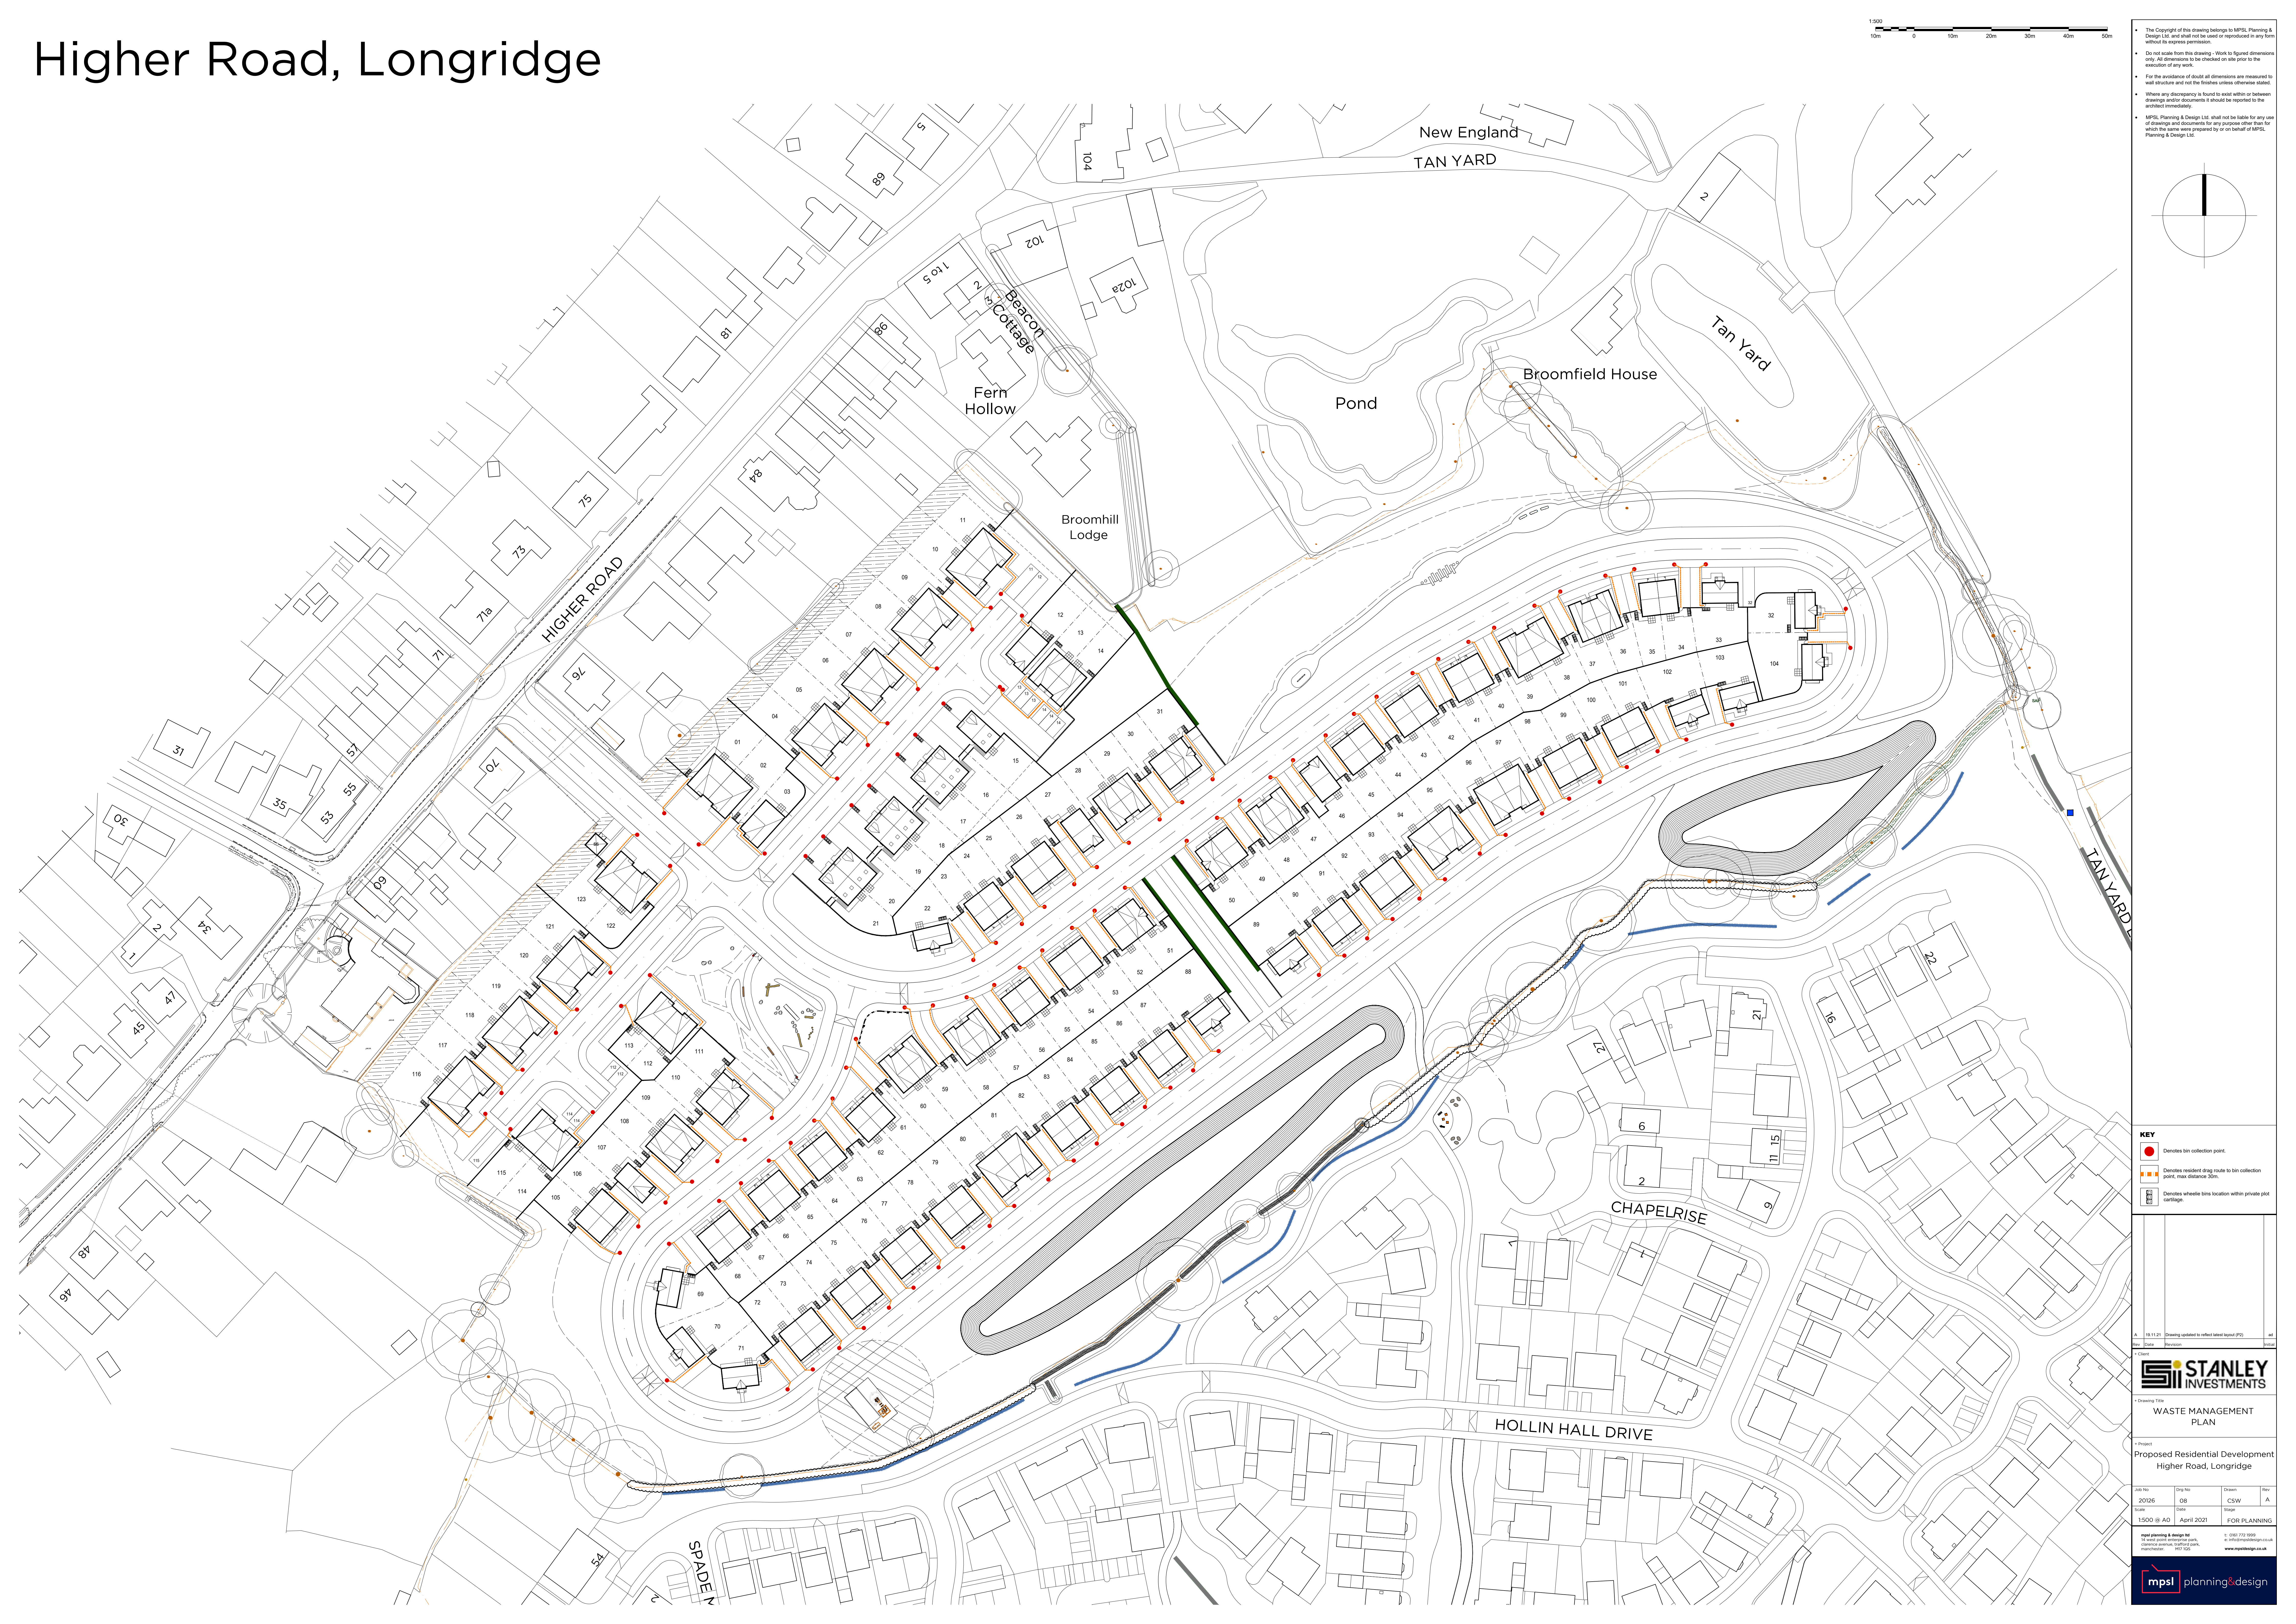

1:500
0 10m 20m 30m 40m 50m

The Copyright of this drawing belongs to MPSL Planning & Design Ltd. and shall not be used or reproduced in any form without its express permission.

Do not scale from this drawing - Work to figure dimensions only. All dimensions to be checked on site prior to the execution of any work.

For the avoidance of doubt all dimensions are measured to wall structure and not the finishes unless otherwise stated.

Where any discrepancy is found to exist within or between drawings and/or documents it should be reported to the architect immediately.

MPSL Planning & Design Ltd. shall not be liable for any use of drawings and documents for any purpose other than for which the same were prepared by or on behalf of MPSL Planning & Design Ltd.

KEY

- Denotes bin collection point.
- Denotes resident drag route to bin collection point - see distance sign.
- Denotes wheeled bins location within private plot carilage.

A	18.11.21	Drawing updated to reflect latest layout (P2)	A1
Rev	Date	Description	By/To

STANLEY INVESTMENTS

Drawing Title
WASTE MANAGEMENT PLAN

Project
Proposed Residential Development
Higher Road, Longridge

Draw No.	08	Drawn	CSW	Rev	A
20126	08	CSW	A		
Scale	1:500 @ A0	Date	April 2021	Stage	FOR PLANNING

mssl planning & design ltd
14 Wood Lane, Longridge, Lancashire, PR10 2JG
Tel: 01773 722 999
www.msslplanning.co.uk

1: 01773 722 999
www.msslplanning.co.uk

mssl planning & design