




Front Elevation

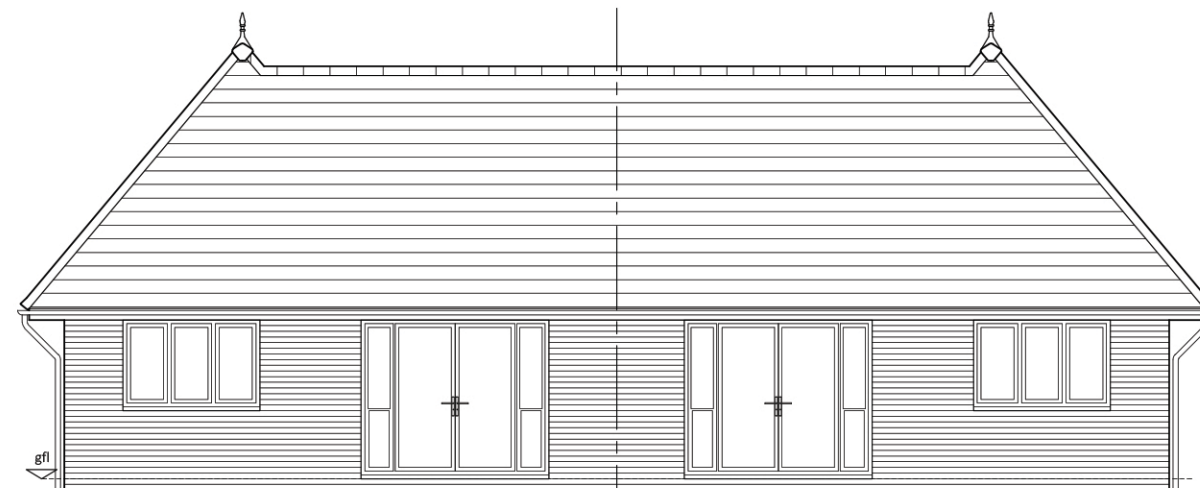


Rear Elevation



Ground Floor Plan

Materials

1. Thin leading edge roof tile - Grey
2. Tile ridge finial detail - Grey
3. Artstone - Red
4. Deep barge boards - Grey
5. Artstone key stone - Red
6. Red Multi facing brick to LA approval
7. UPVC windows - Grey
8. Recessed porch
9. Brick window sill
10. Composite front door - Grey

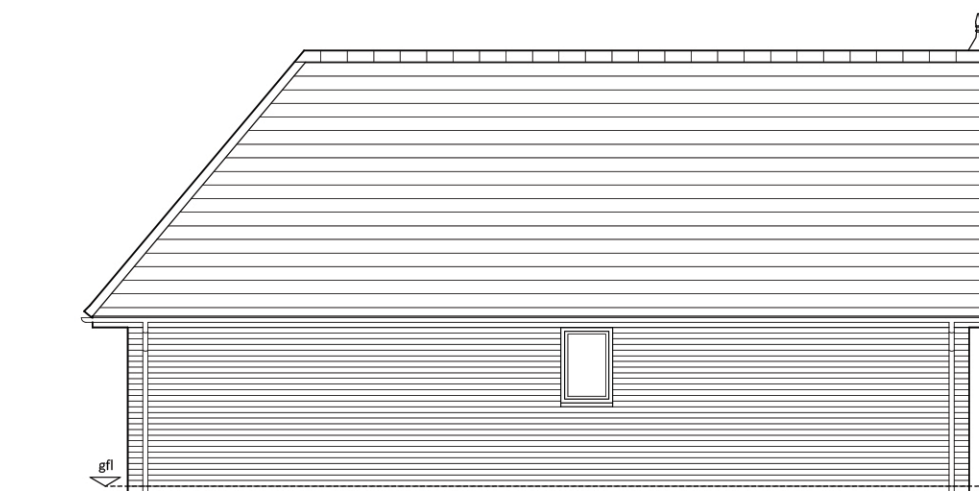

Side Elevation

Note - House type square footage taken to plaster finish.

Type B - 2B3P Semi-Det. Bungalow (60.9 sqm / 655 sqft)

Open Sale - Floor Plans & Elevations - DWG: 20126_HT_02 - Scale 1:100 @ A3, Date - April 2021

1:100

