




Higher Road, Longridge

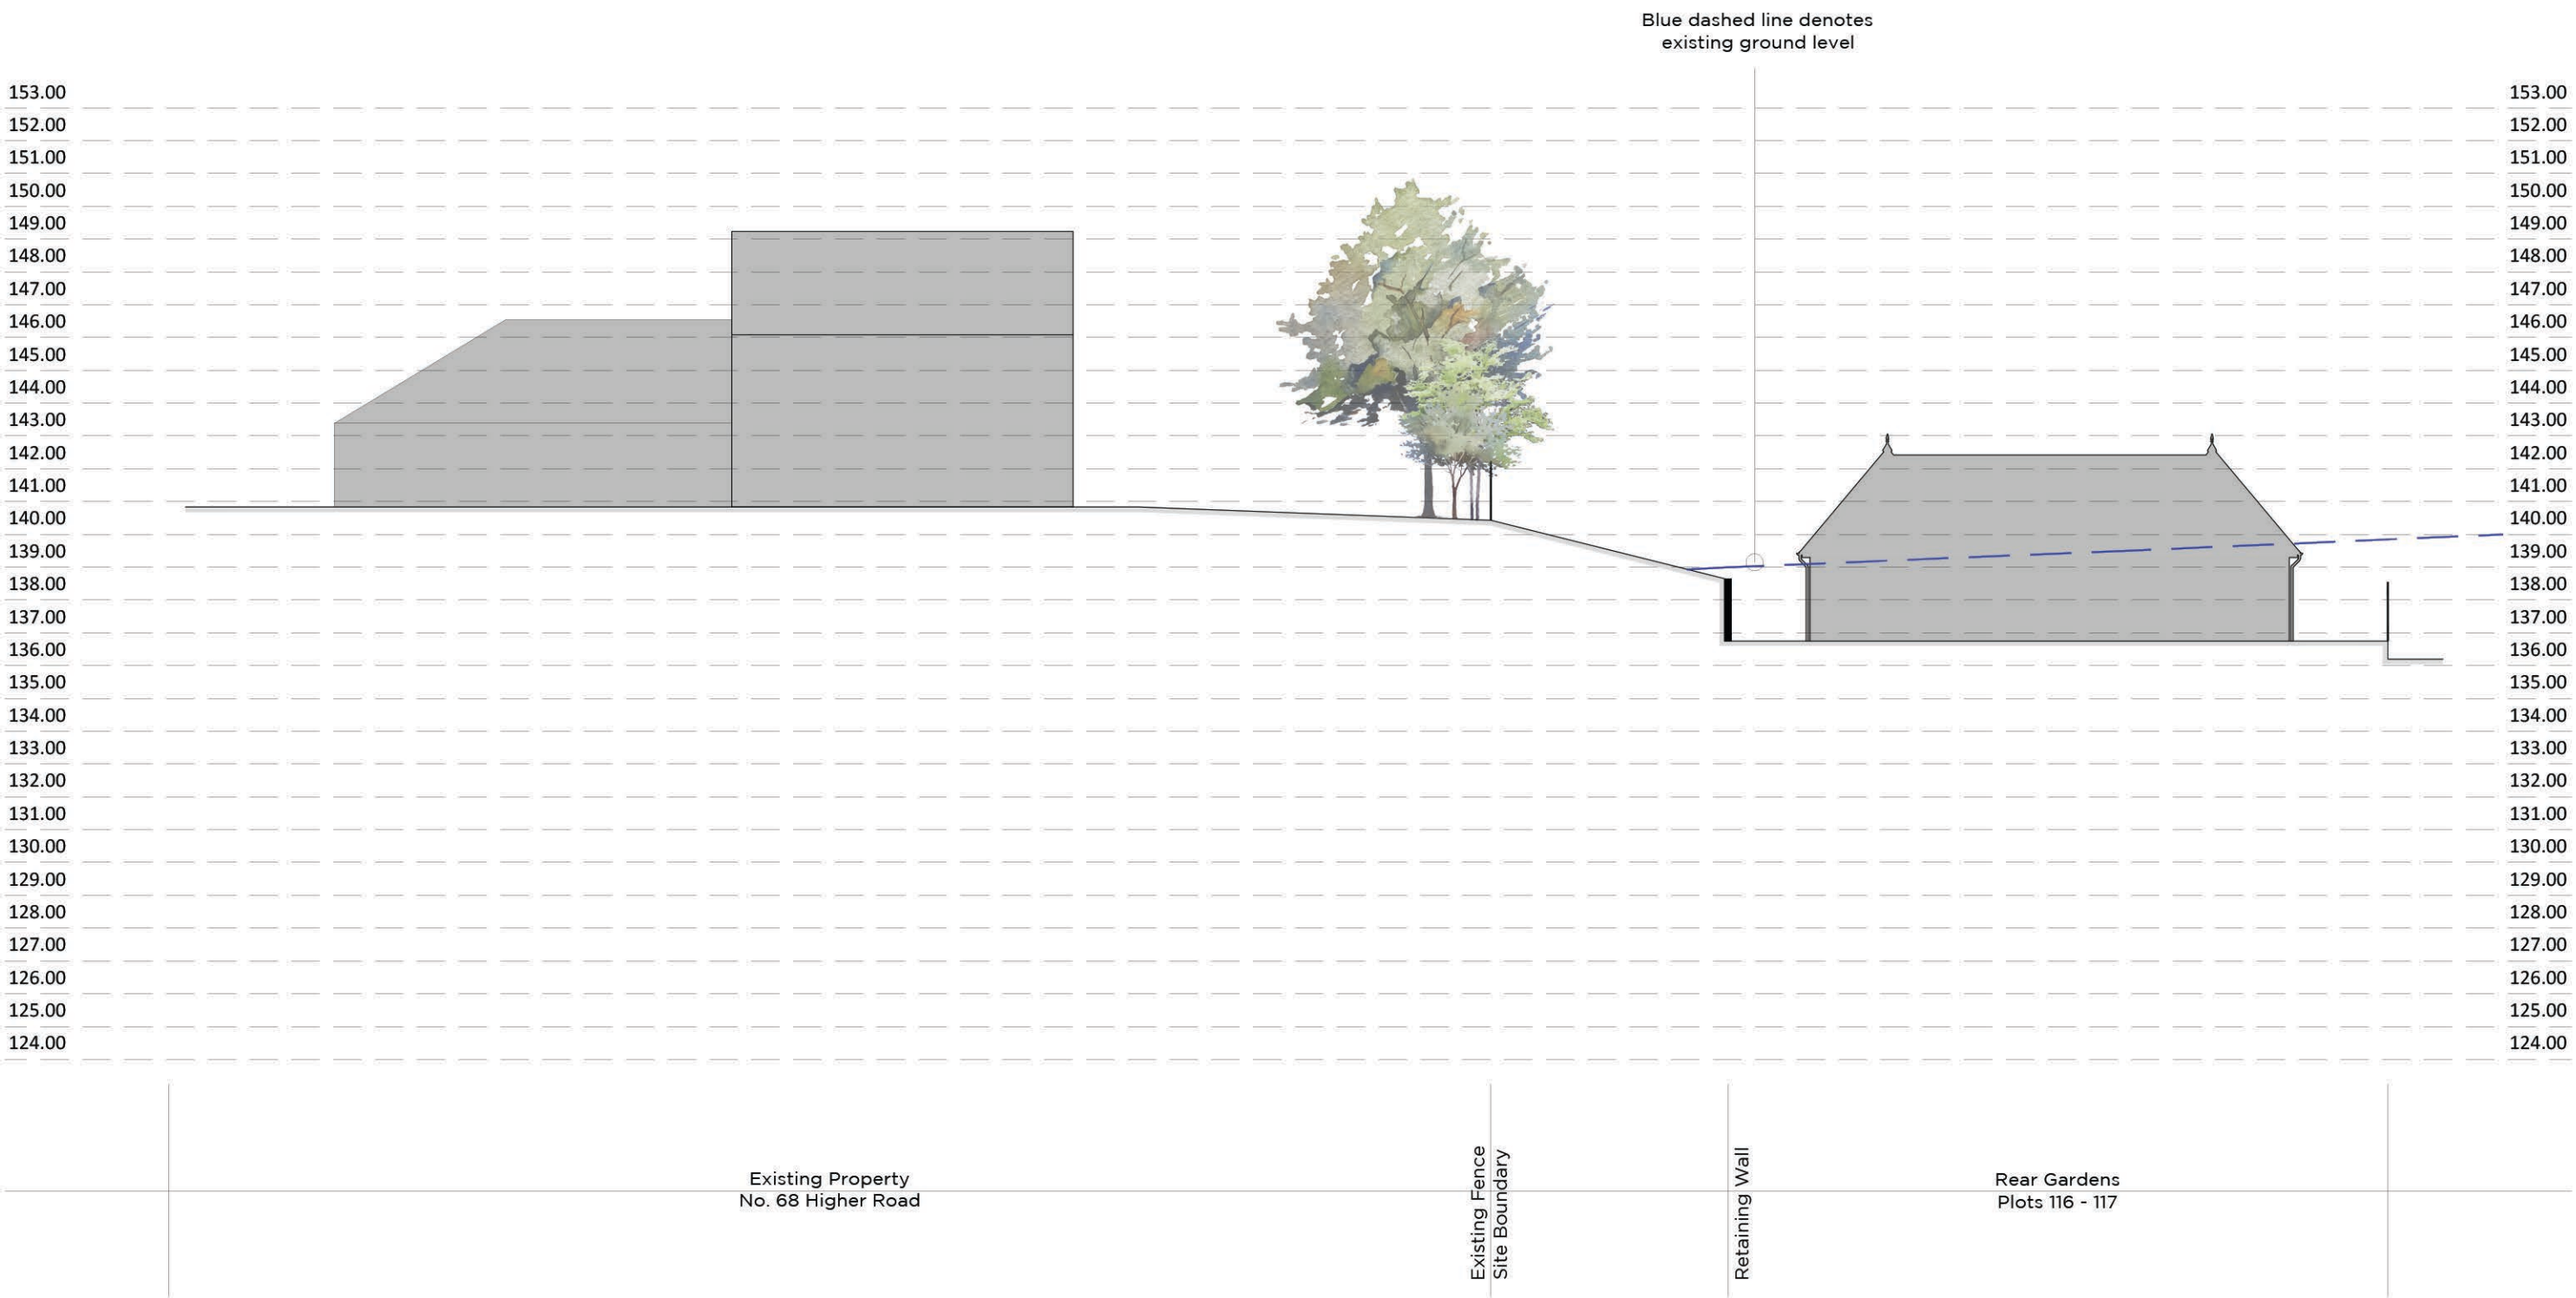


Site Section D - D

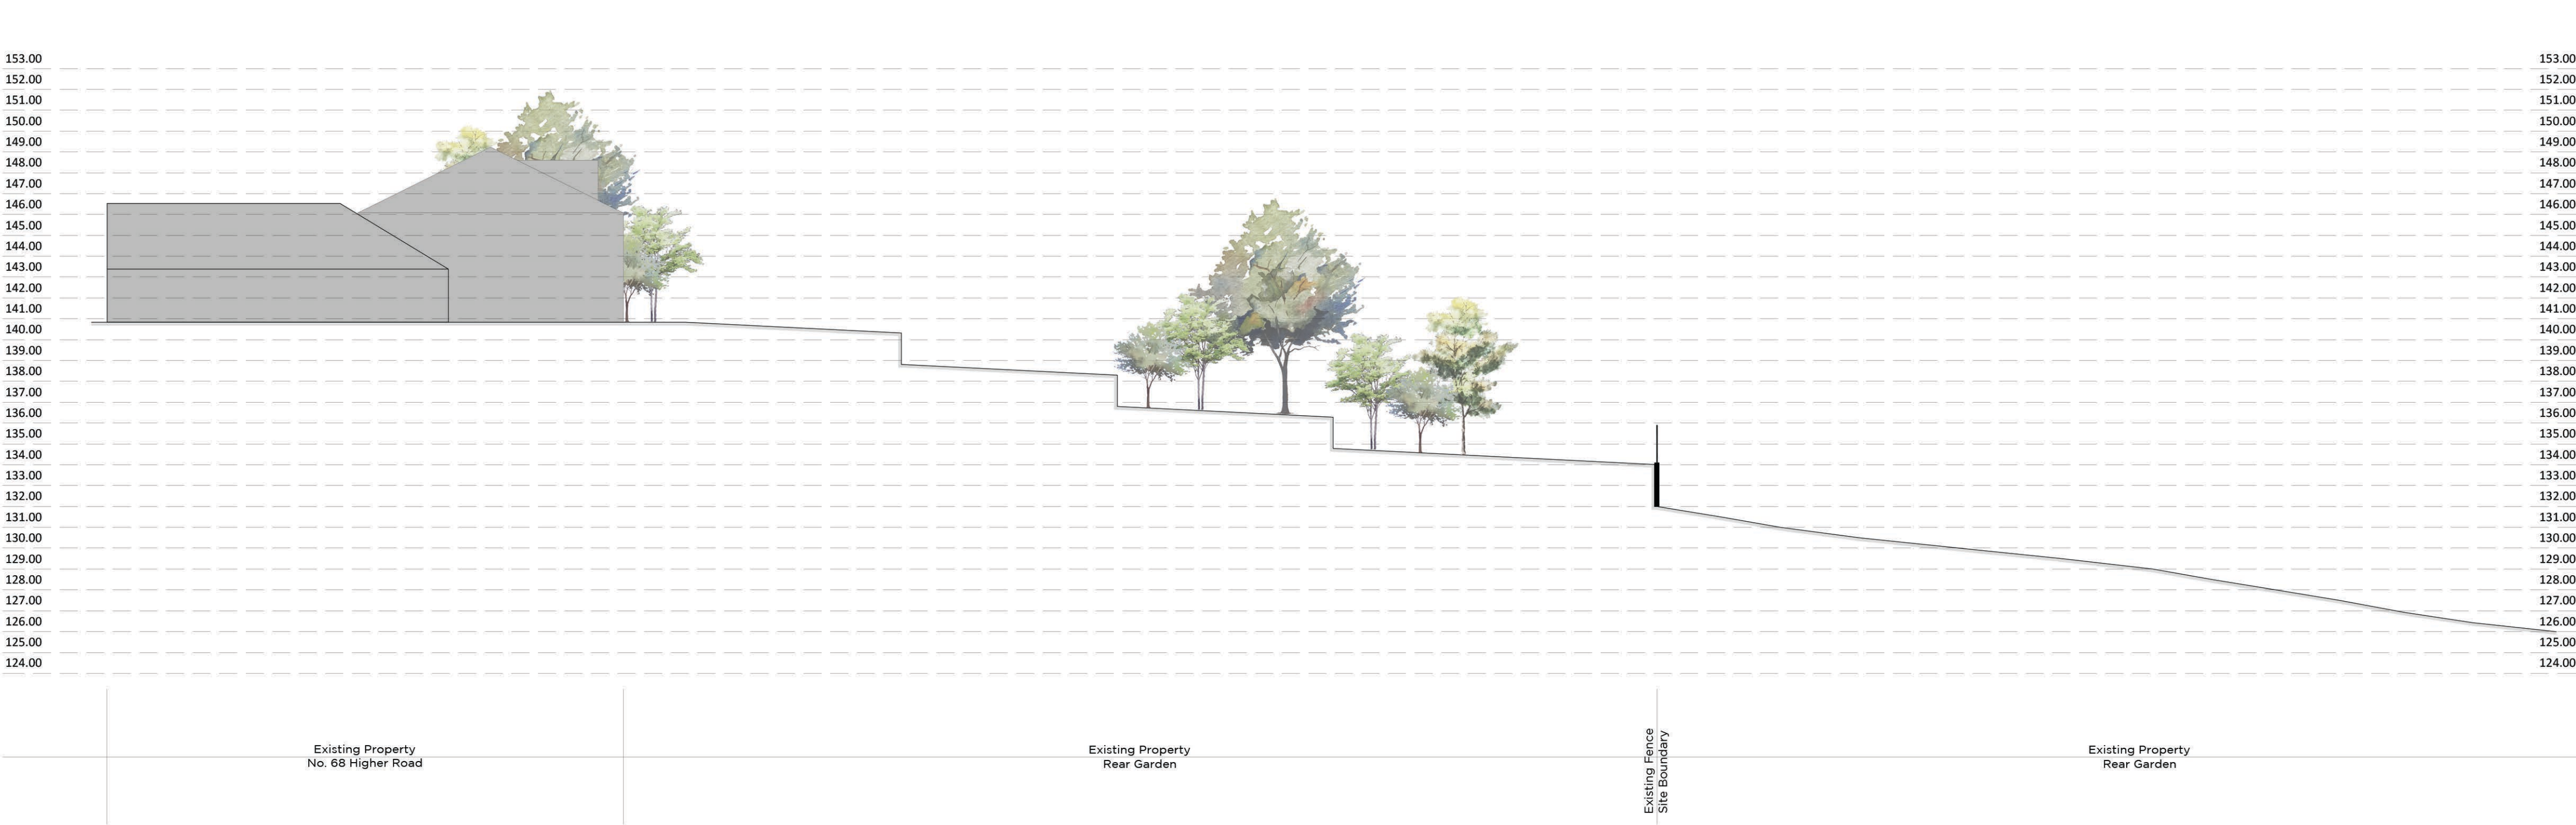

Site Section E - E

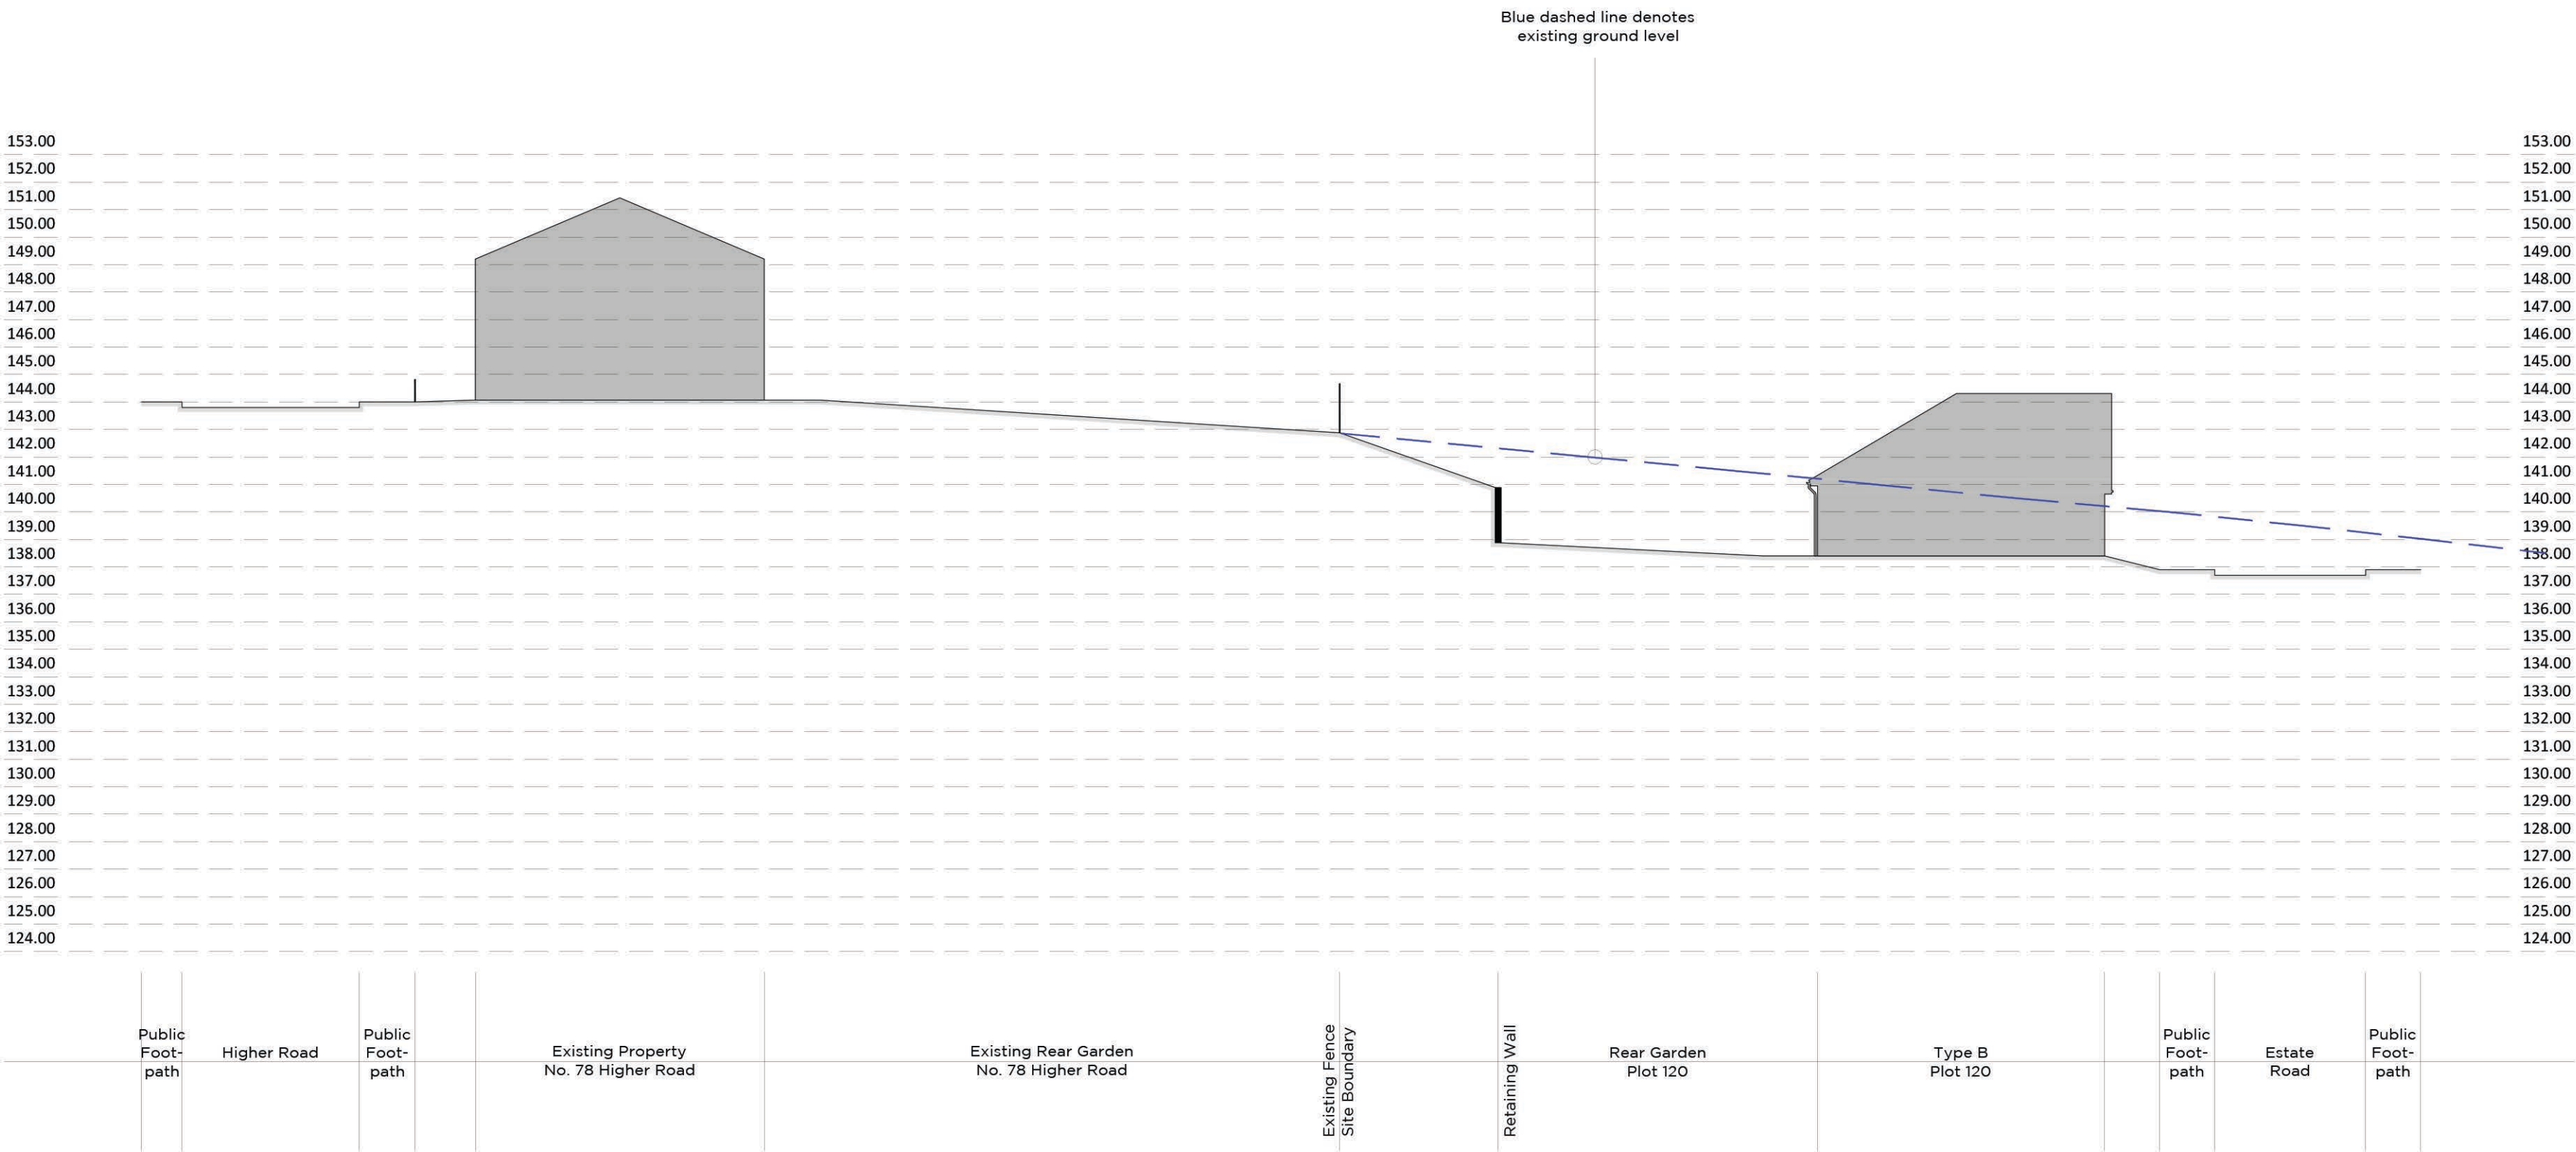

Site Section F - F

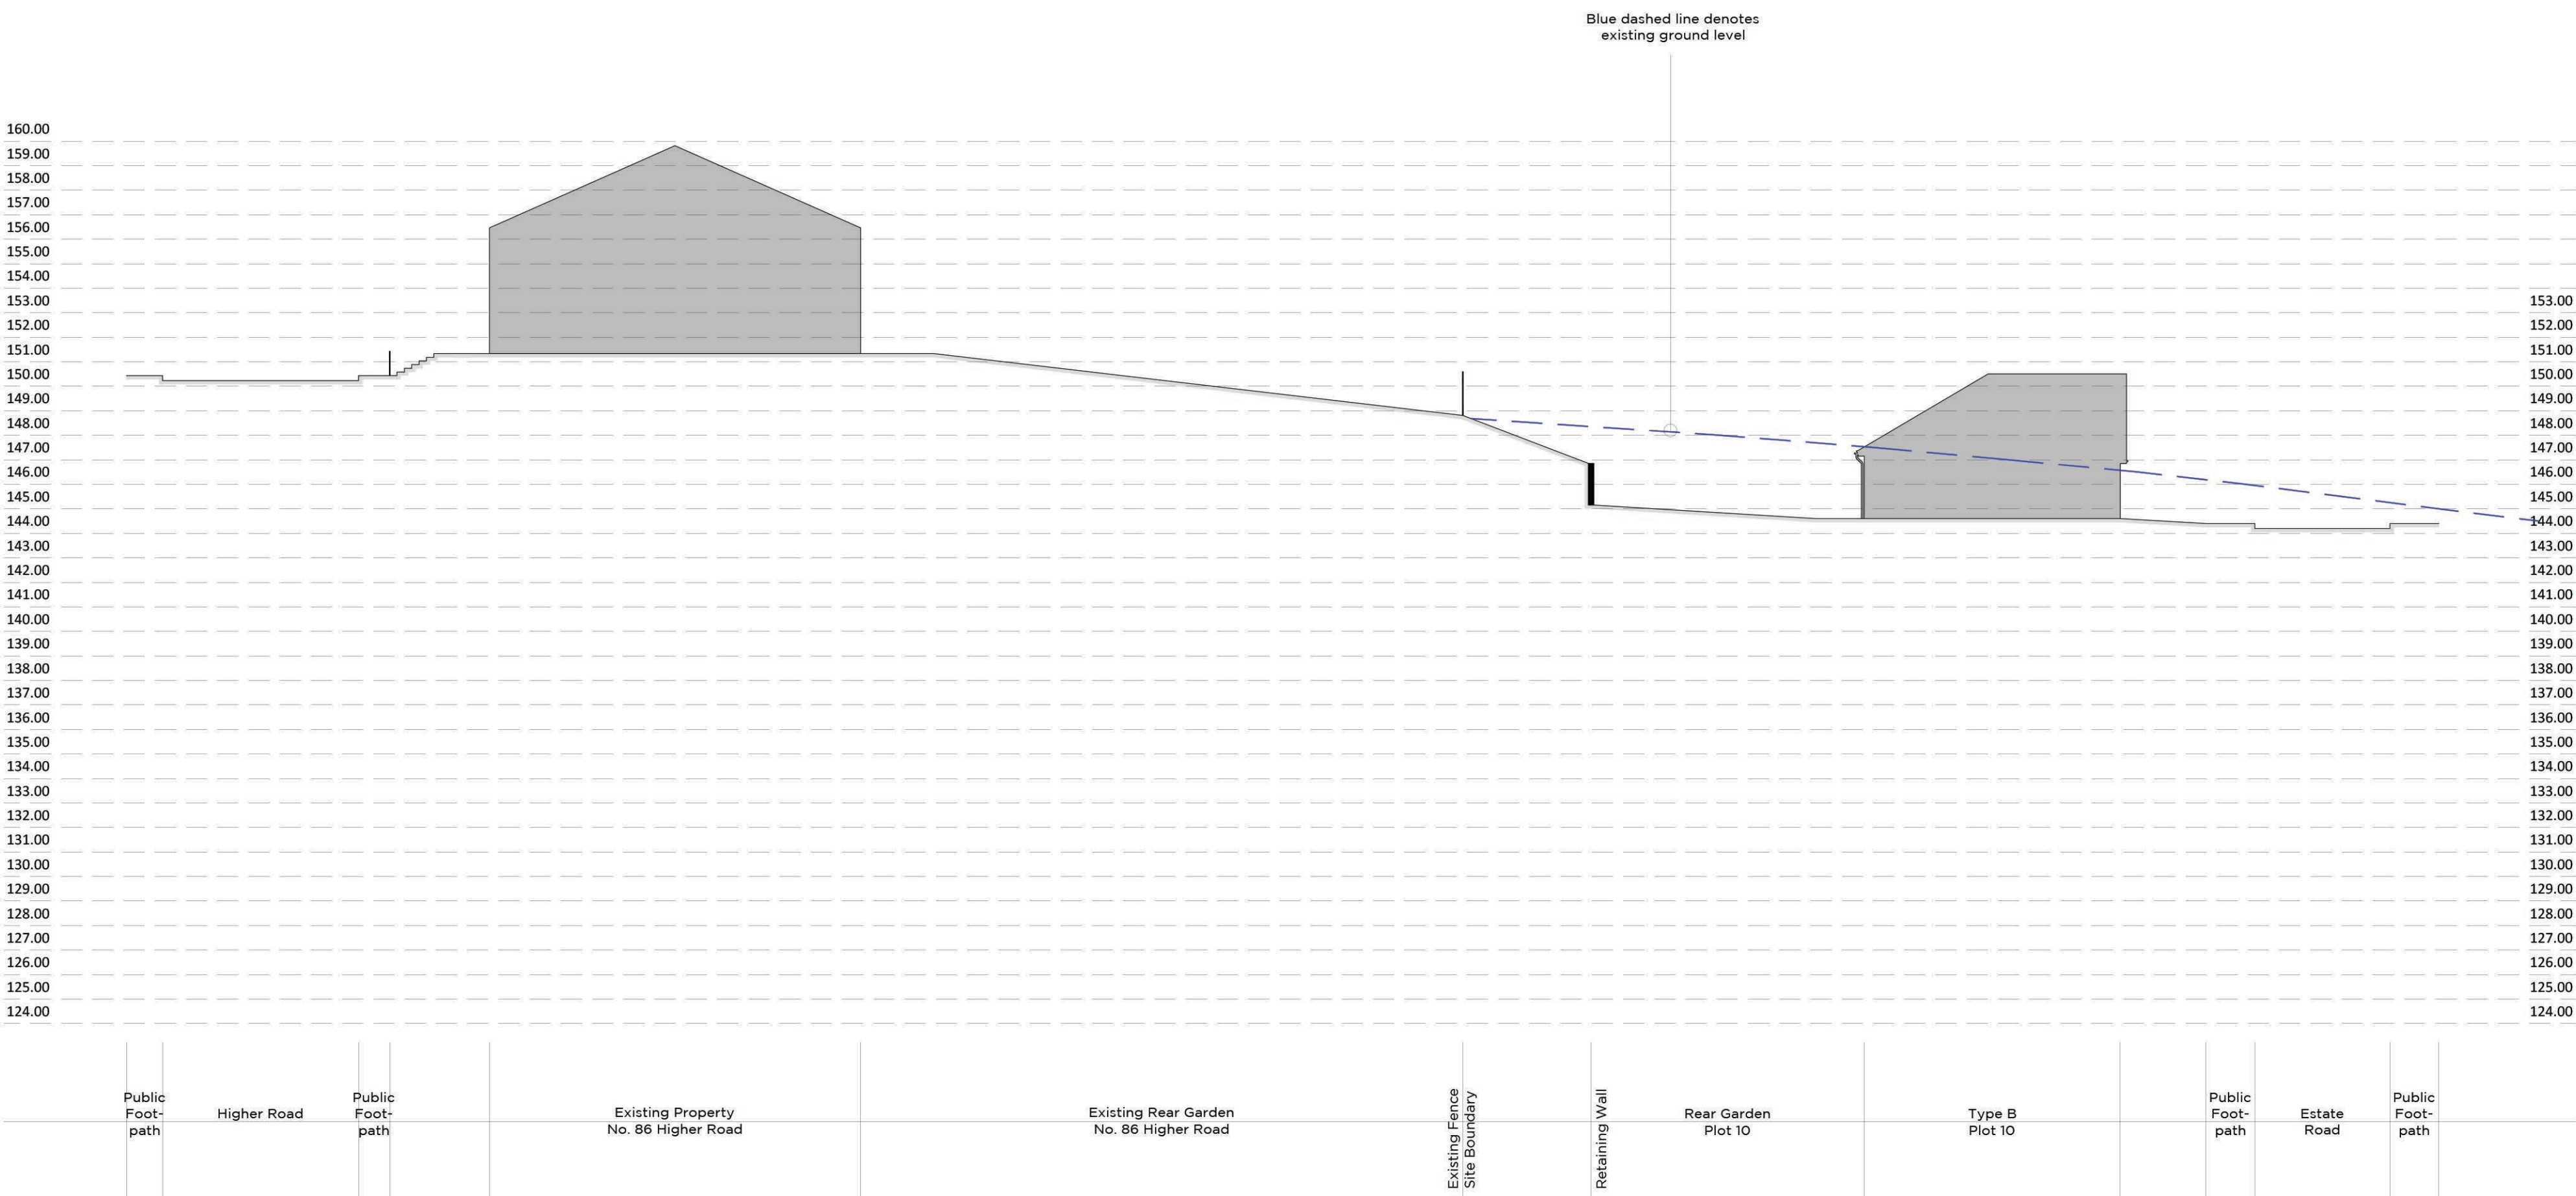

Site Section G - G



Site sections location layout
Not to scale

- The Copyright of this drawing belongs to MP&L Planning & Design Ltd. and shall not be used or reproduced in any form without its express permission.
- Do not scale from this drawing. Work to ground dimensions only. All dimensions to be checked on site prior to the execution of any work.
- For the avoidance of doubt all dimensions are measured to wall structure and not the finishes unless otherwise stated.
- Where any discrepancy is found to exist within or between drawings and/or documents it should be reported to the architect immediately.
- MP&L Planning & Design Ltd. shall not be liable for any use of drawings and documents for any purpose other than for which the same were prepared by or on behalf of MP&L Planning & Design Ltd.

Note:
Site sections to be read in conjunction with the engineers drawings for level information and the landscape layout.

STANLEY INVESTMENTS

ILLUSTRATIVE SITE SECTIONS - SHEET 2 OF 2

Proposed Residential Development
Higher Road, Longridge

Job No.	Draw No.	Drawn	Rev
20126	09	ad	--

Scale	Date	Stage
1:200 @ AO	Dec. 2021	FOR PLANNING

mpsl planning & design ltd
14 westfield enterprise park
clarence avenue, loughborough
le11 3QJ

1: 081 772 9999
e: info@mpsl.co.uk
www.mpsl.co.uk

mpsl planning & design