


# Higher Road, Longridge.


- The Copyright of this drawing belongs to MPSSL Planning & Design Ltd. and shall not be used or reproduced in any form without its express permission.
- Do not scale from this drawing - Work to figured dimensions only. All dimensions to be checked on site prior to the execution of any work.
- For the avoidance of doubt all dimensions are measured to wall structure and not the finishes unless otherwise stated.
- Where any discrepancy is found to exist within or between drawings and/or documents it should be reported to the architect immediately.
- MPSSL Planning & Design Ltd. shall not be liable for any use of drawings and documents for any purpose other than for which the same were prepared by or on behalf of MPSSL Planning & Design Ltd.

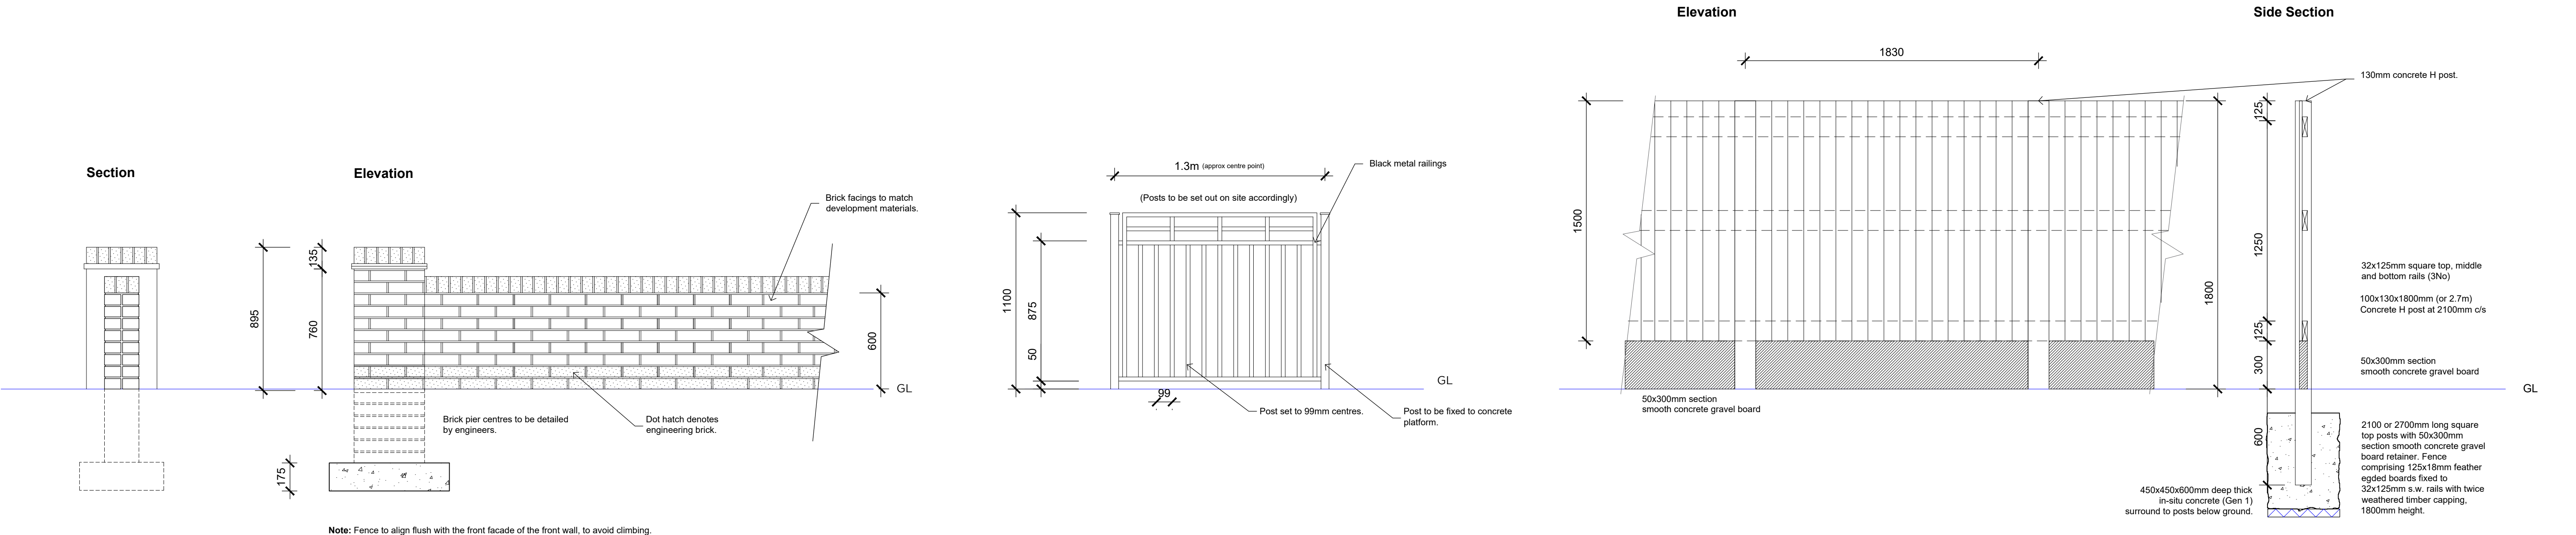

600mm high brick wall & piers

1100mm high railings around play space and to create balustrade to split level access platform

1800mm close boarded fence including 300mm concrete gravel board

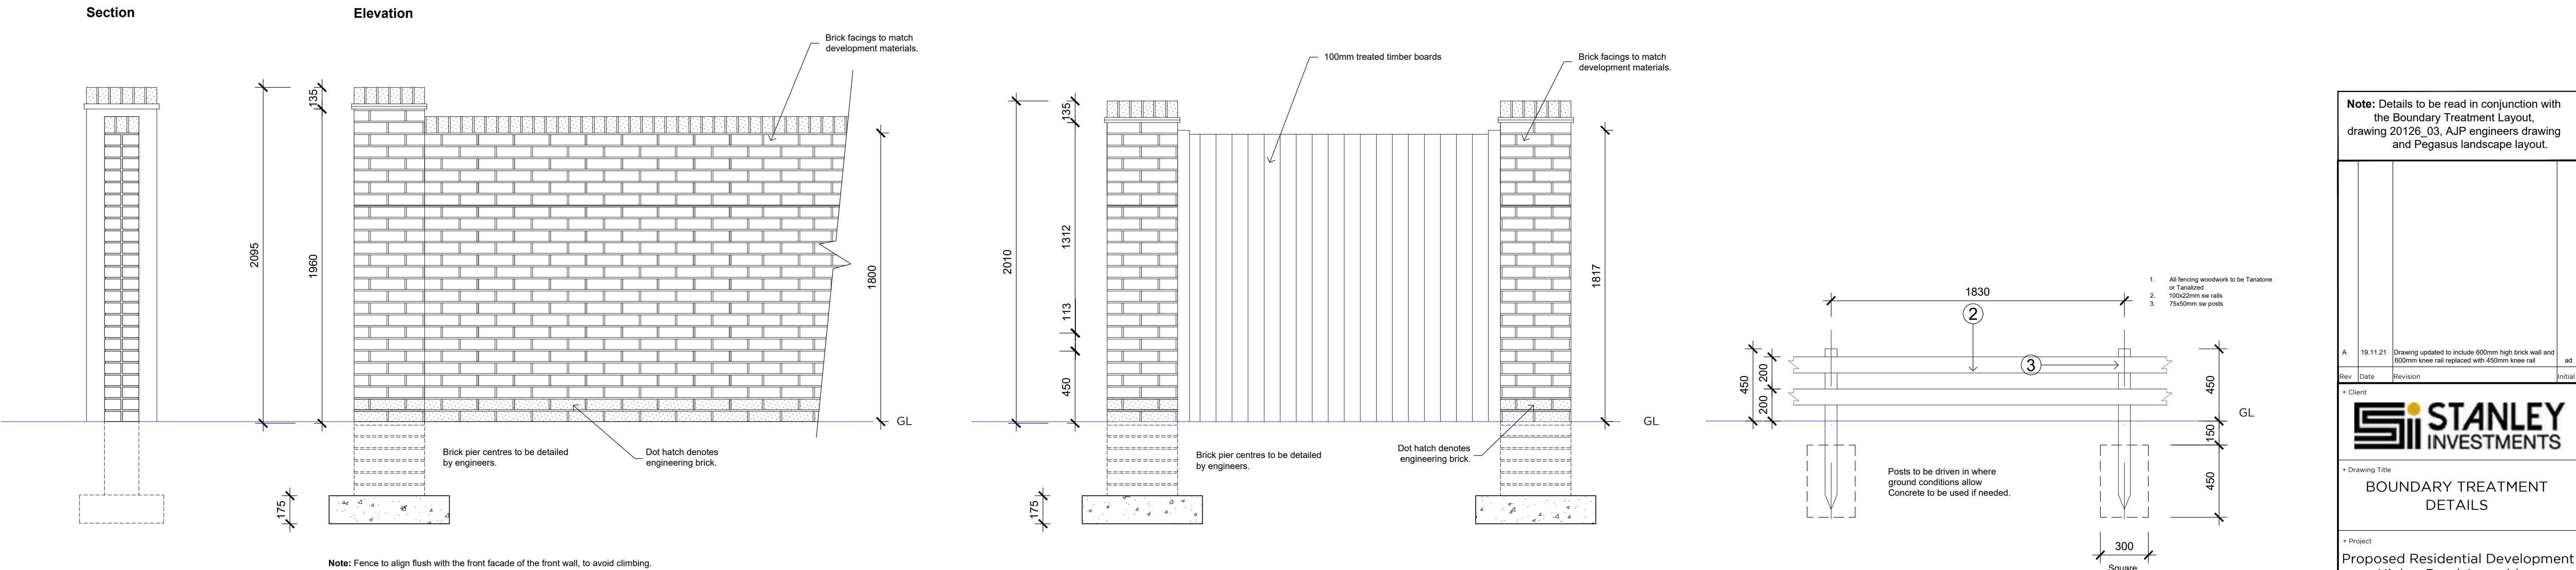

1800mm high brick wall & piers

1800mm high close board timber fence & brick piers


450mm high timber knee rail



**Note:** Details to be read in conjunction with the Boundary Treatment Layout, drawing 20126\_03, AJP engineers drawing and Pegasus landscape layout.

Rev	Date	Revision	Initial
A	19.11.21	Drawing updated to include 600mm high brick wall and 600mm knee rail replaced with 450mm knee rail	ad

+ Client



**STANLEY**  
INVESTMENTS

+ Drawing Title

BOUNDARY TREATMENT  
DETAILS


+ Project

Proposed Residential Development  
Higher Road, Longridge.

Job No	Drp No	Drawn	Rev
20126	04	ad	A
Scale	Date	Stage	
1:20 @ A1	MAY 2021	FOR PLANNING	

mpsl planning & design ltd  
14 west point enterprise park,  
clarence avenue, trafford park,  
manchester. M17 1QS.

t: 0161 772 1999  
e: info@mpslsdesign.co.uk  
www.mpsl design.co.uk



mpsl planning&design