


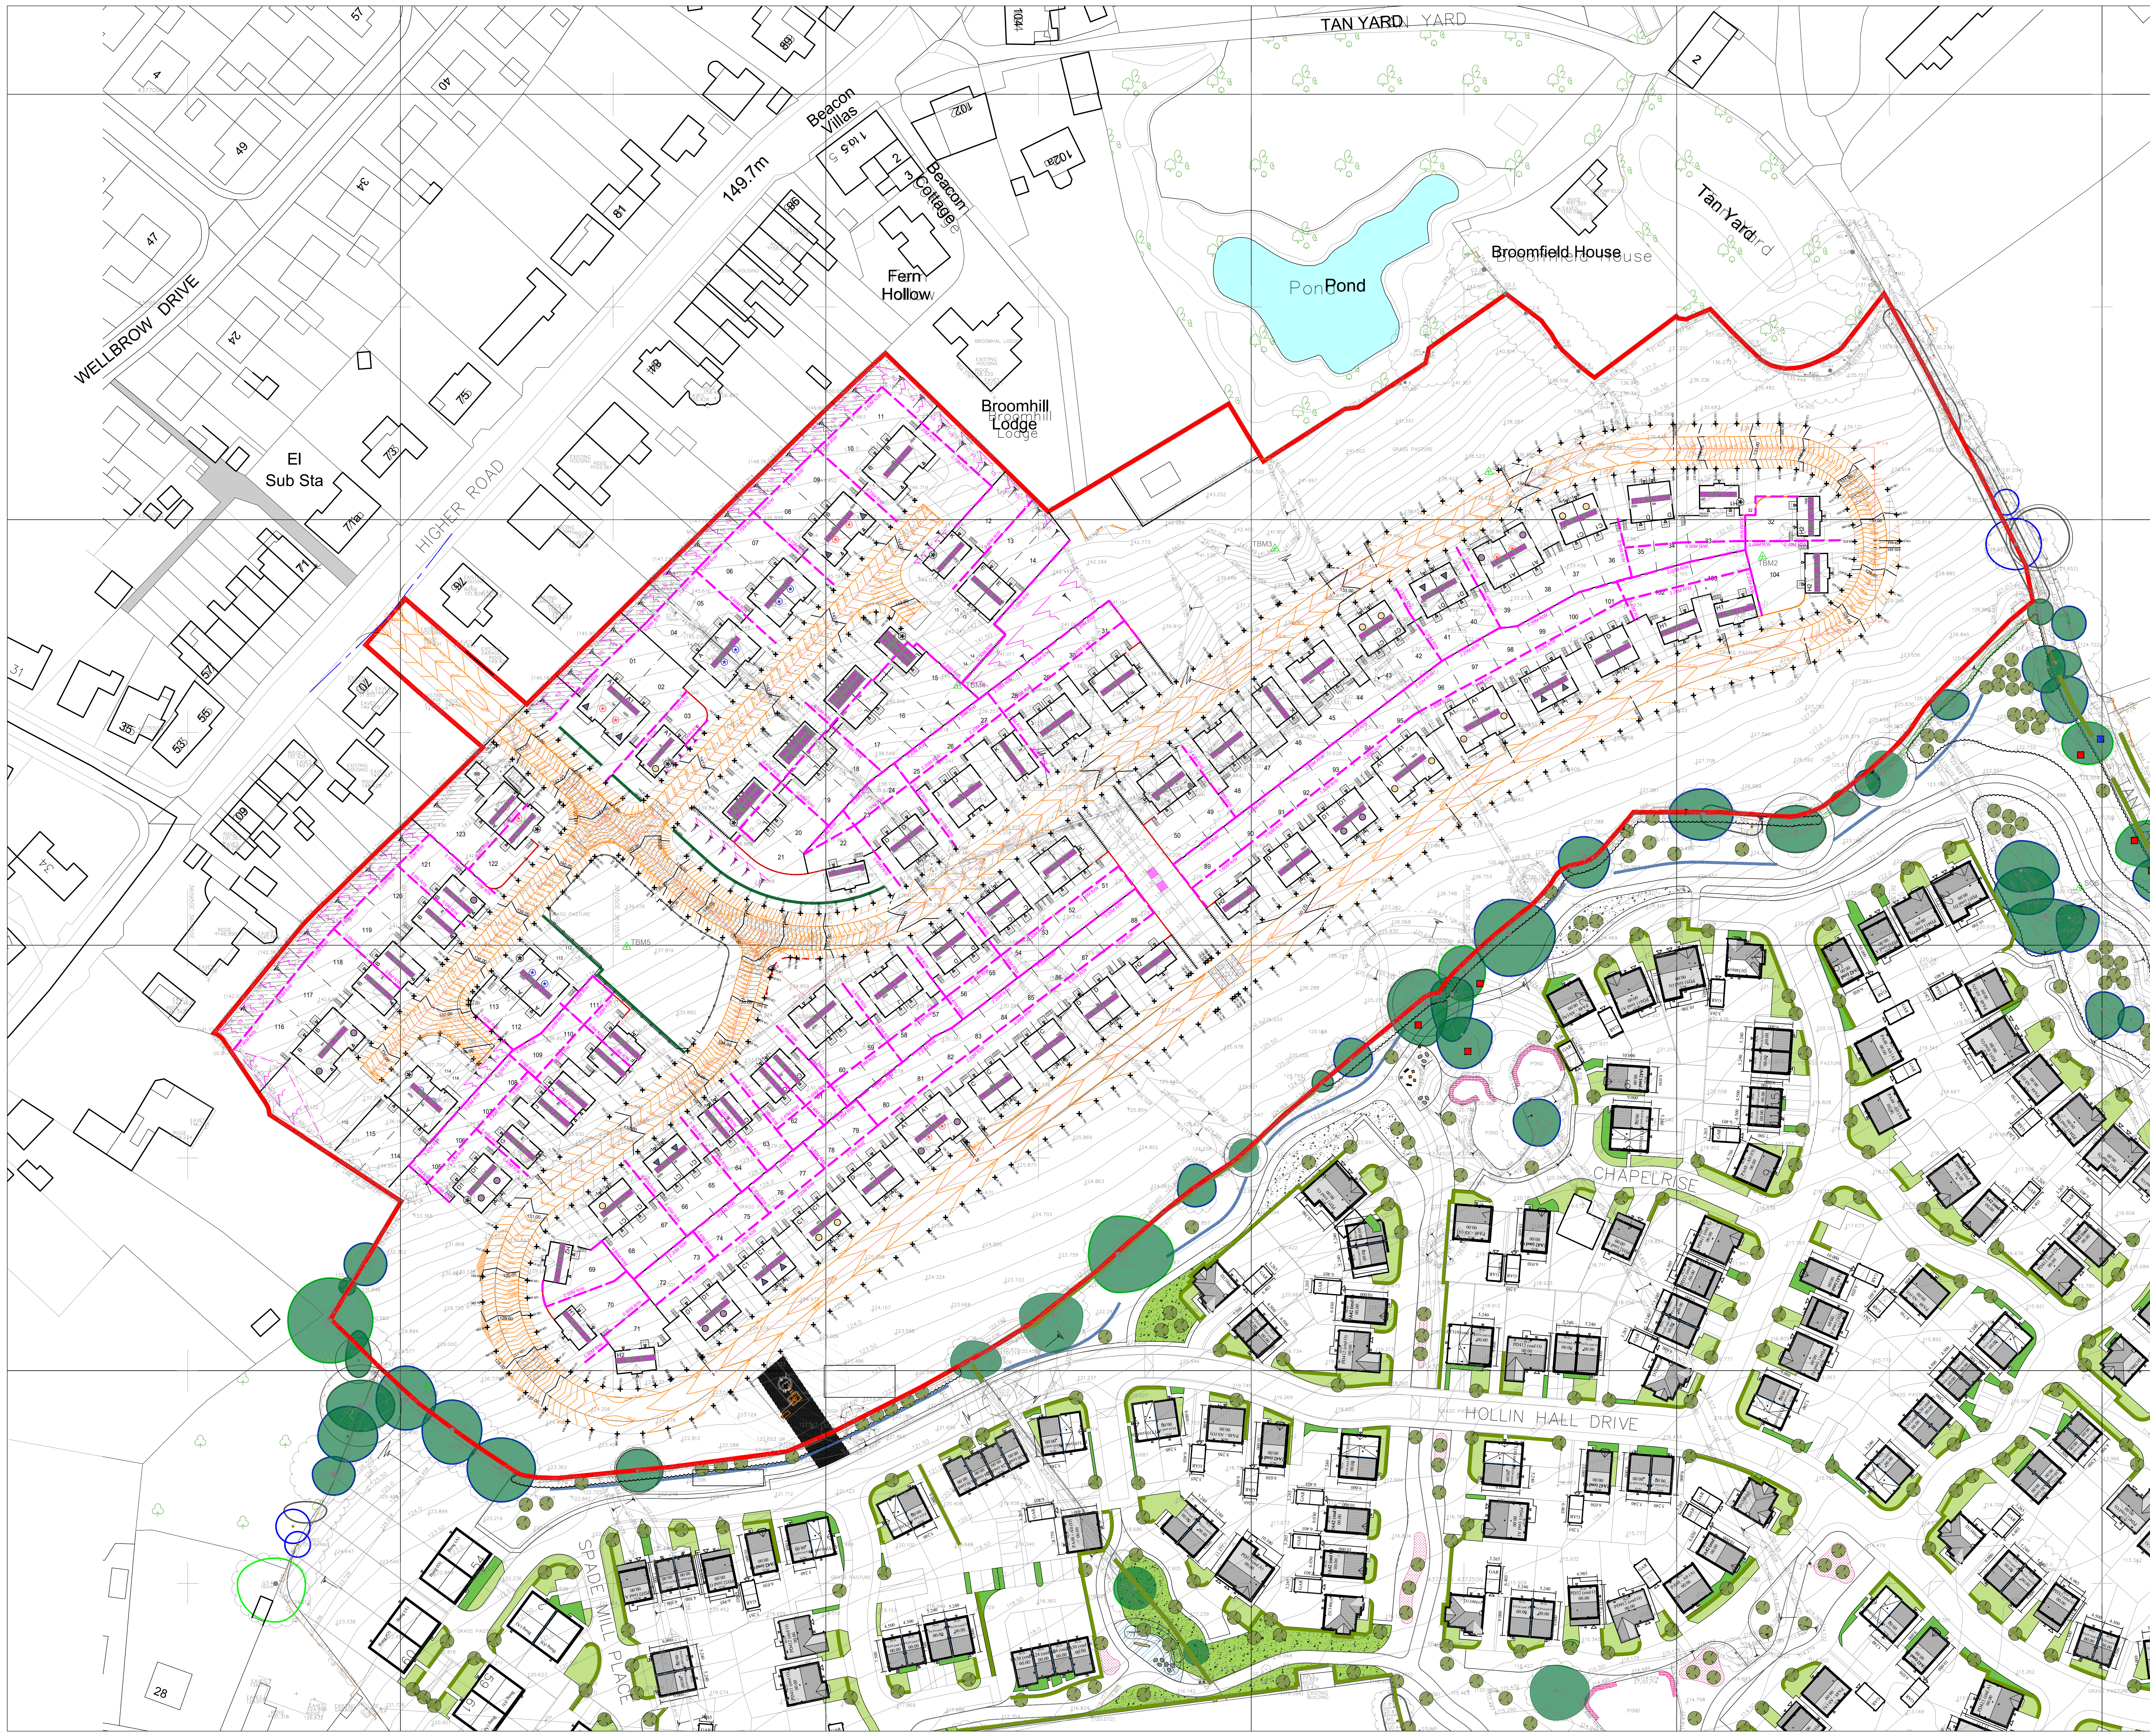

REV	DATE	DESCRIPTION	BY	CHK	APP
P07	14.04.2021	AMENDED TO SUIT ARCH LAYOUT REV P06	JCM	JLS	JLS
P06	19.11.2021	LEVEL STRATEGY AMENDED TO PLANNING COMMENTS	JCM	JLS	JLS
P05	14.10.2021	LEVEL STRATEGY AMENDED TO PLANNING COMMENTS	JCM	JLS	JLS
P02	14.05.2021	PLOTS 71-94 FILL AMENDED	BY	CHK	APP
REV	DATE	DESCRIPTION	BY	CHK	APP

DRAWING STATUS:		PRELIMINARY								
CLIENT:	STANLEY INVESTMENTS									
ARCHITECT:	MPSL									
PROJECT:	HIGHER ROAD LONGRIDGE									
TITLE:	OUTLINE FINISHED LEVELS PLAN									
STATUS:	PROJECT NO:	PROJECT ORIGINATOR (VOLU) (LEVEL)	TYPE	ROLE	DRAWING NO.	REV				
S2	220-248	HIG - AJP - ZZ - 00 - DR - C	1400	P07						
SCALE @ 1:500	DESIGNED	JCM	DRAWN	JCM	CHECKED	JLS	APPROVED	JLS	DATE	06.05.2021

AJP consulting engineers
0151 227 1462 info@ajp.co.uk 91 Dale Street, Liverpool, L2 2ET