




Higher Road, Longridge

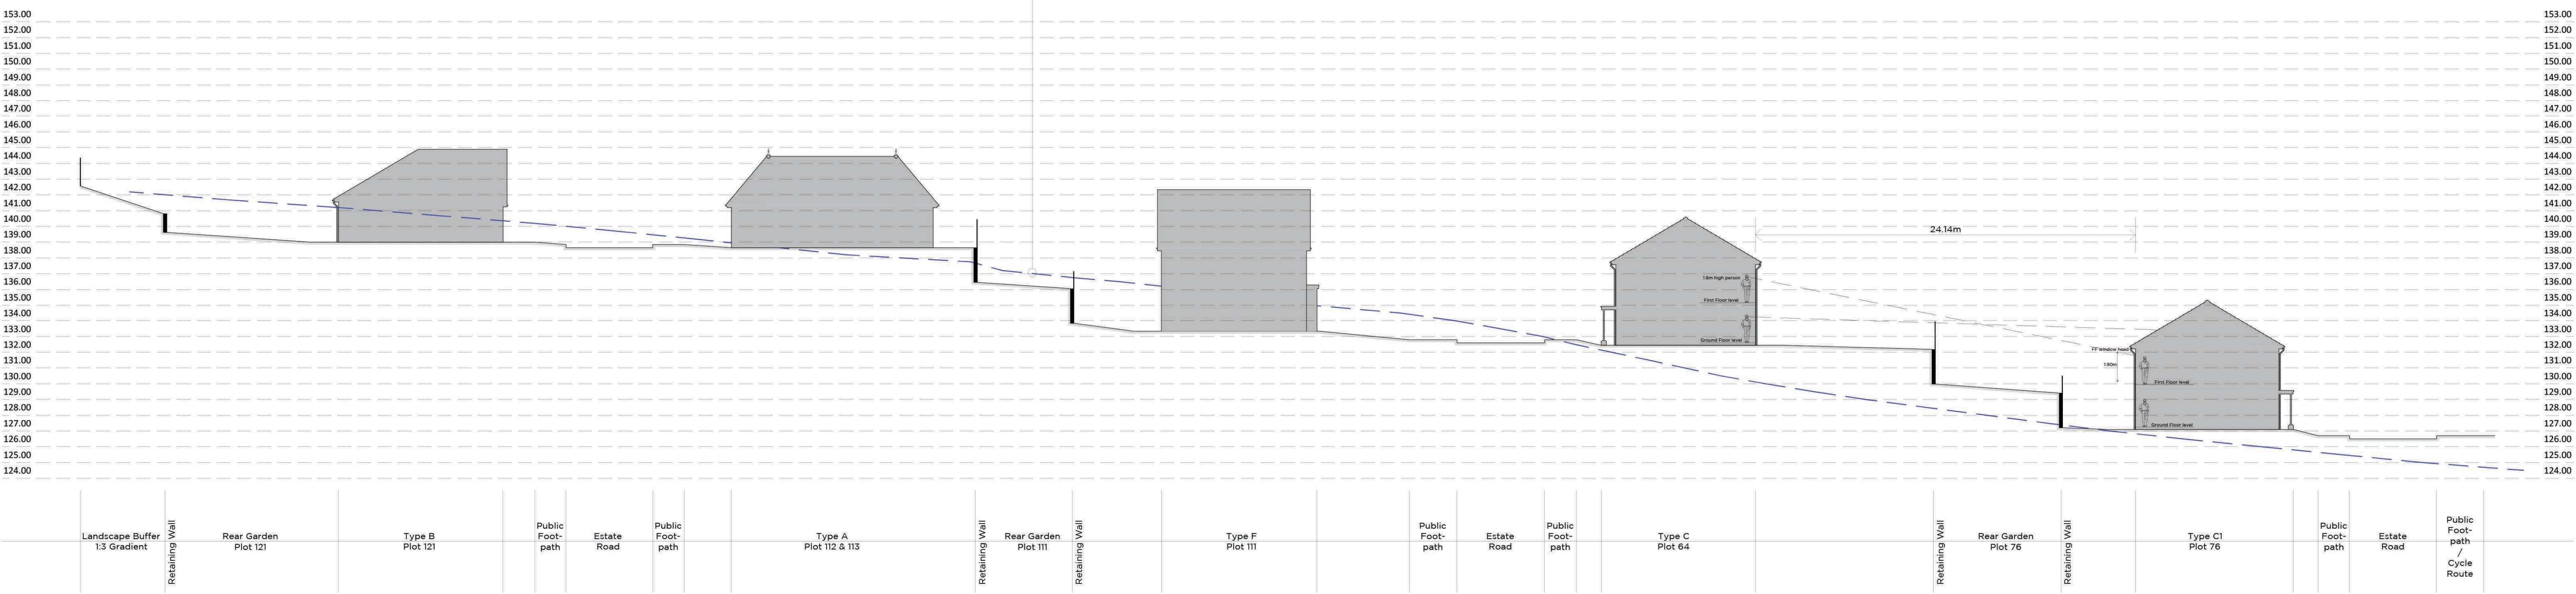


Site Section A - A

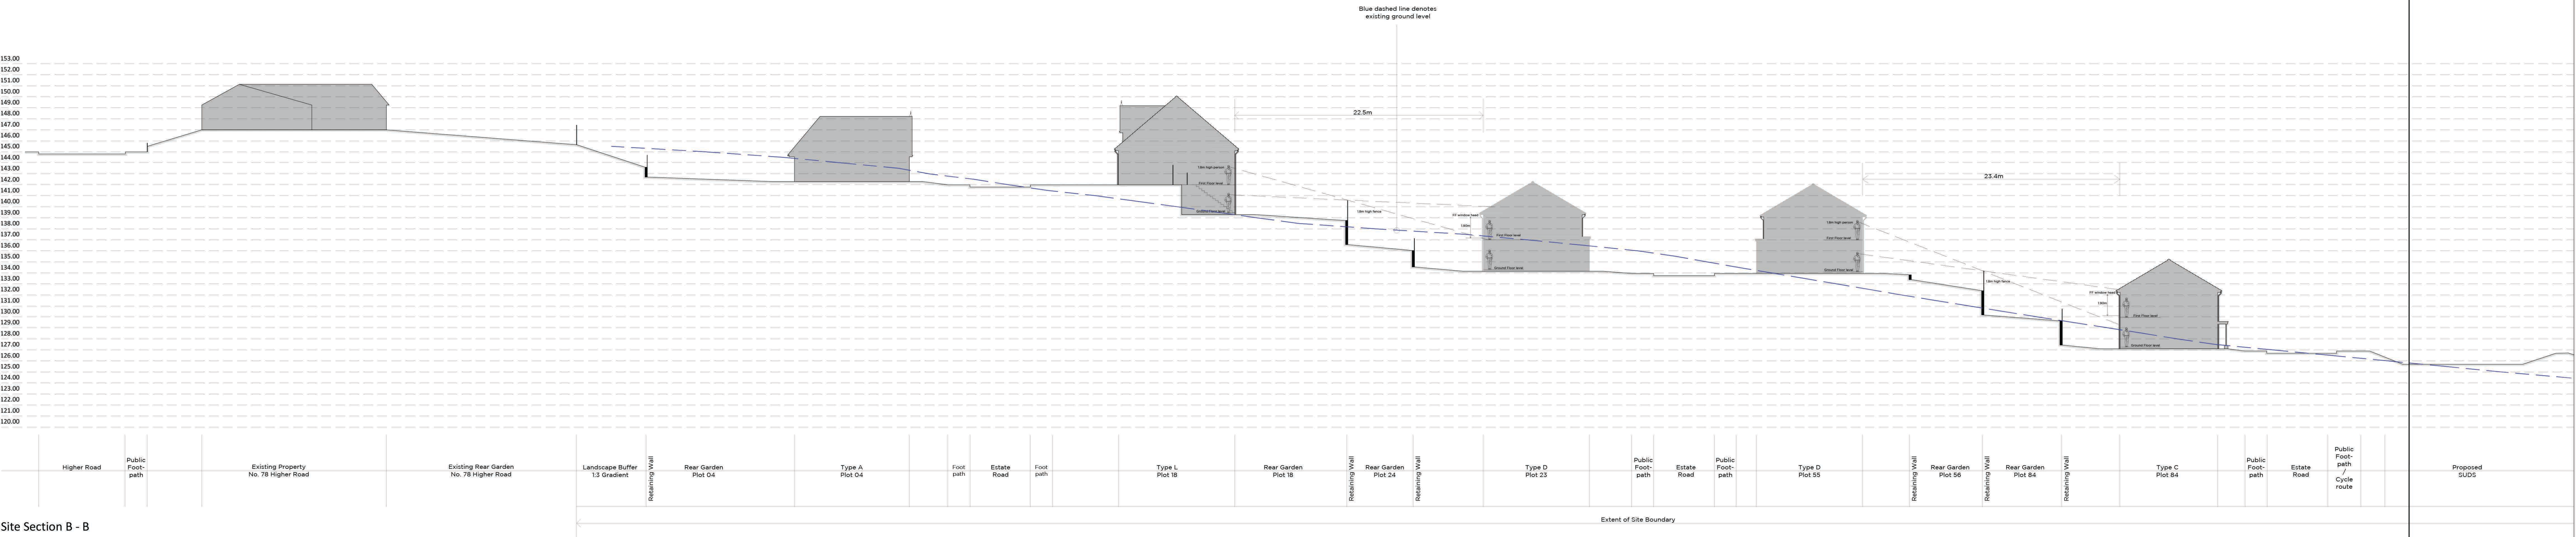

Site Section B - B

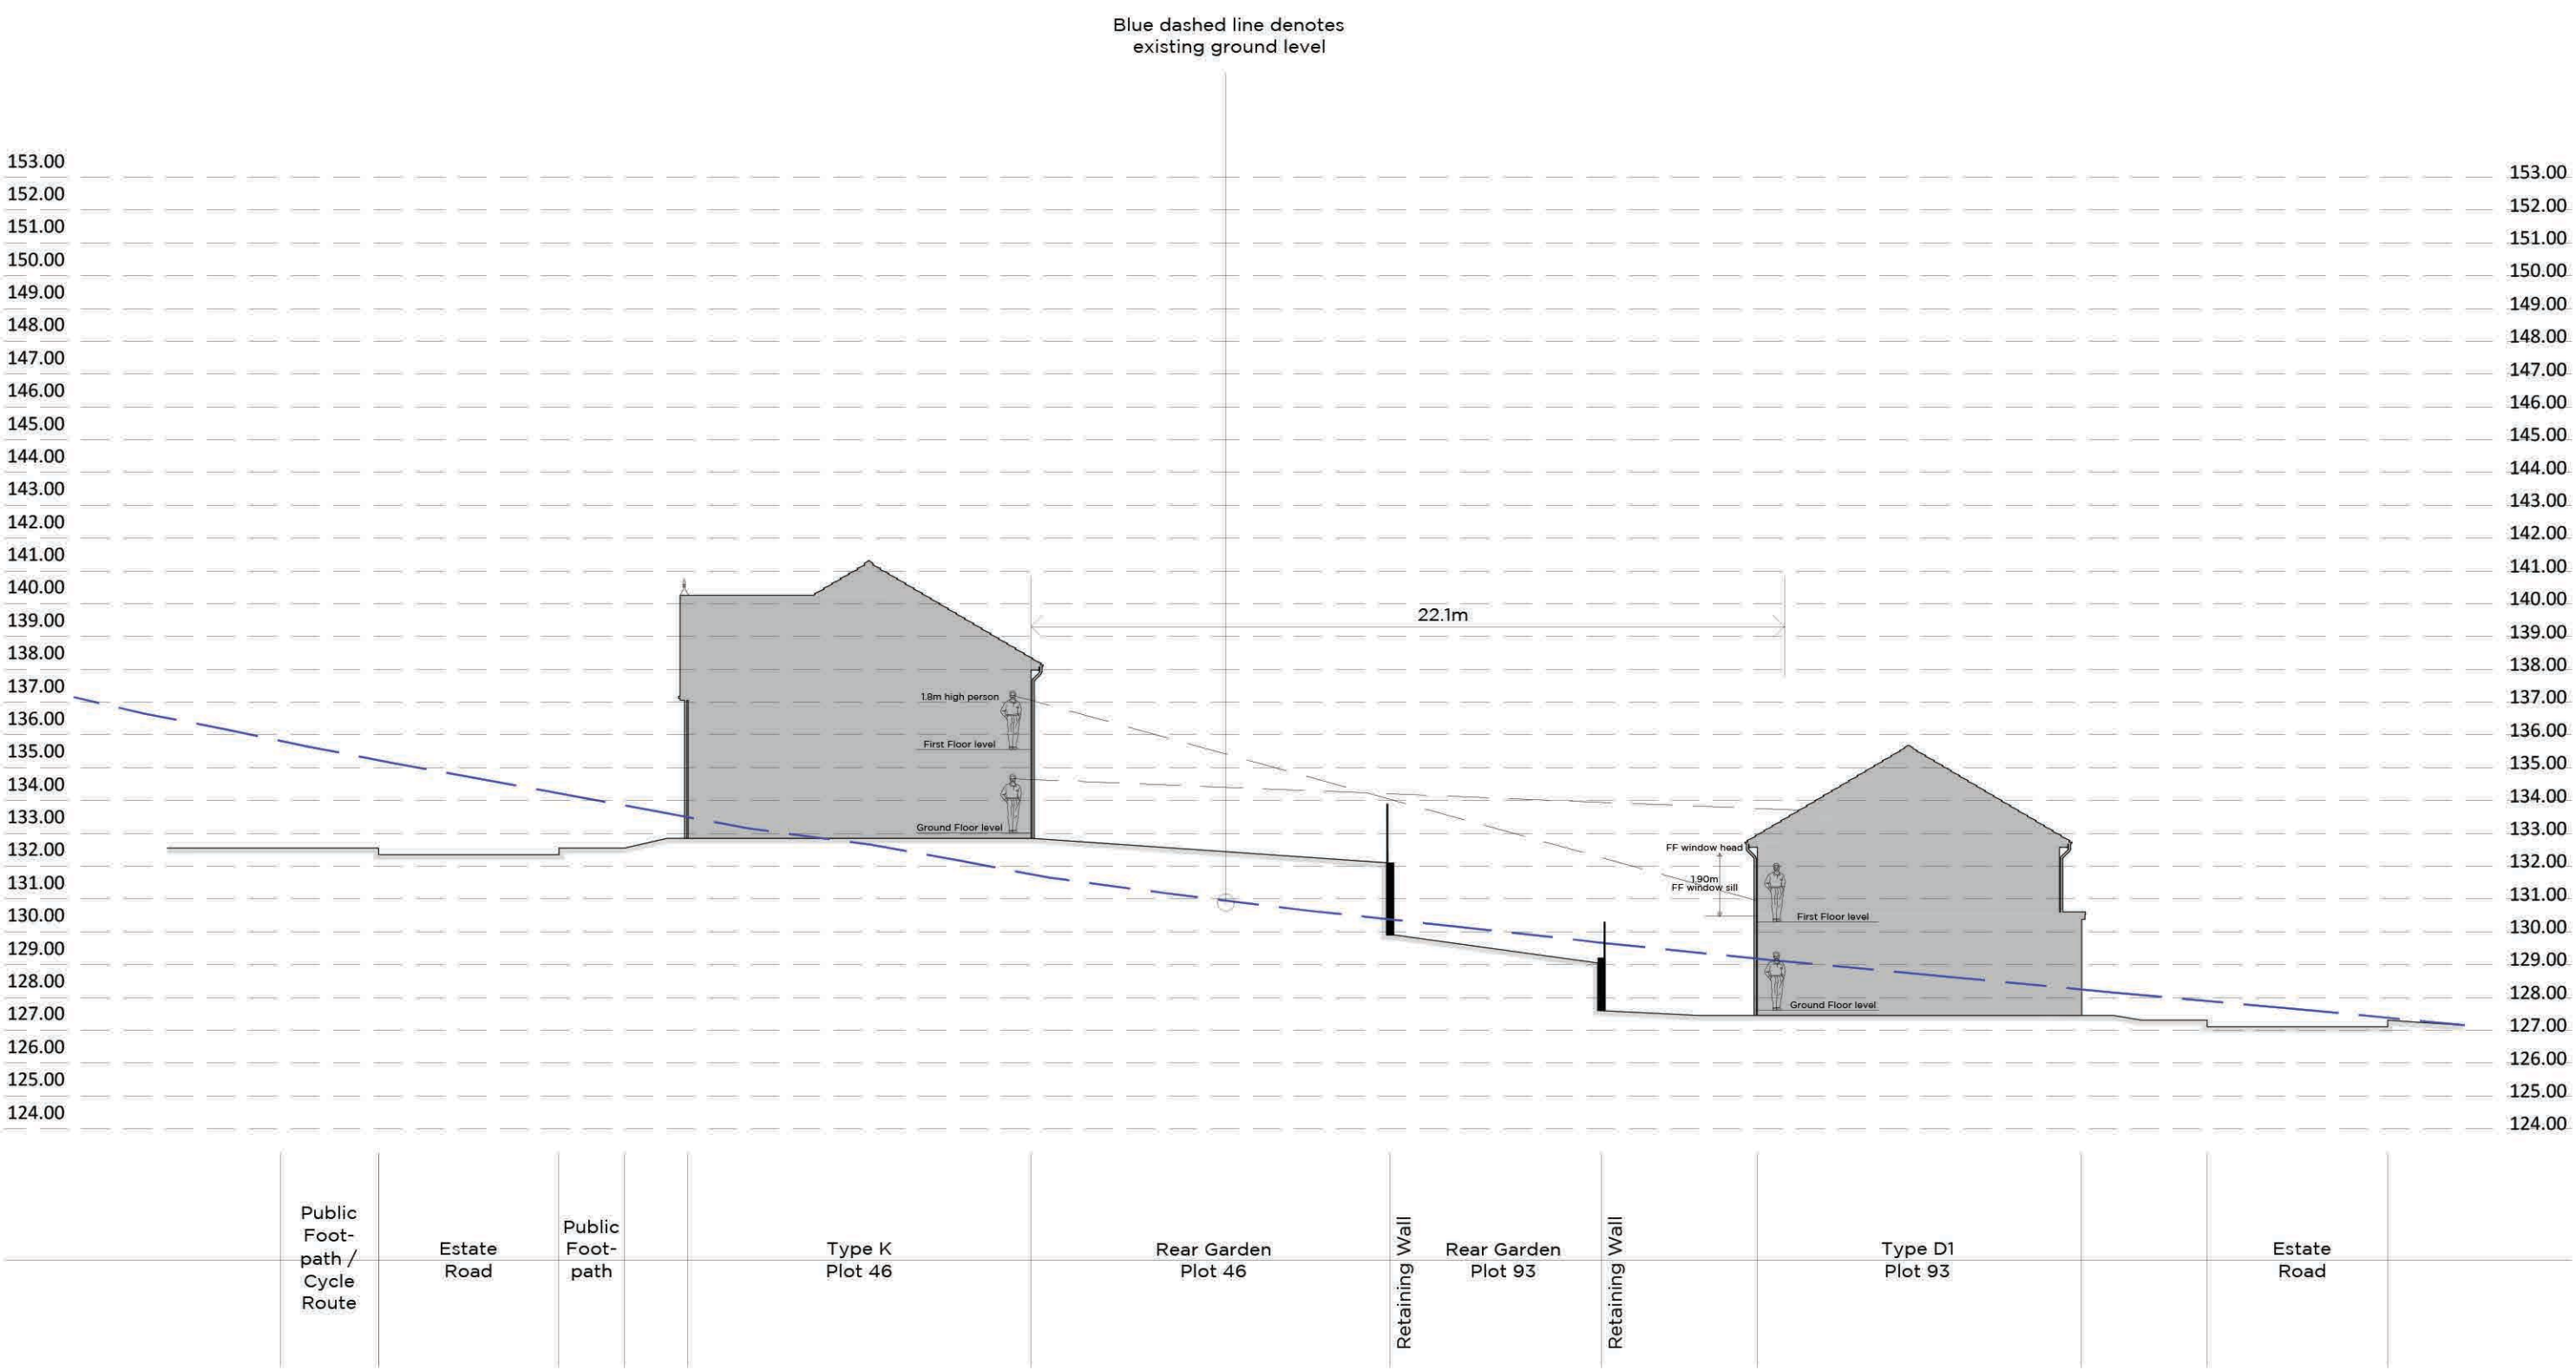

Site Section C - C

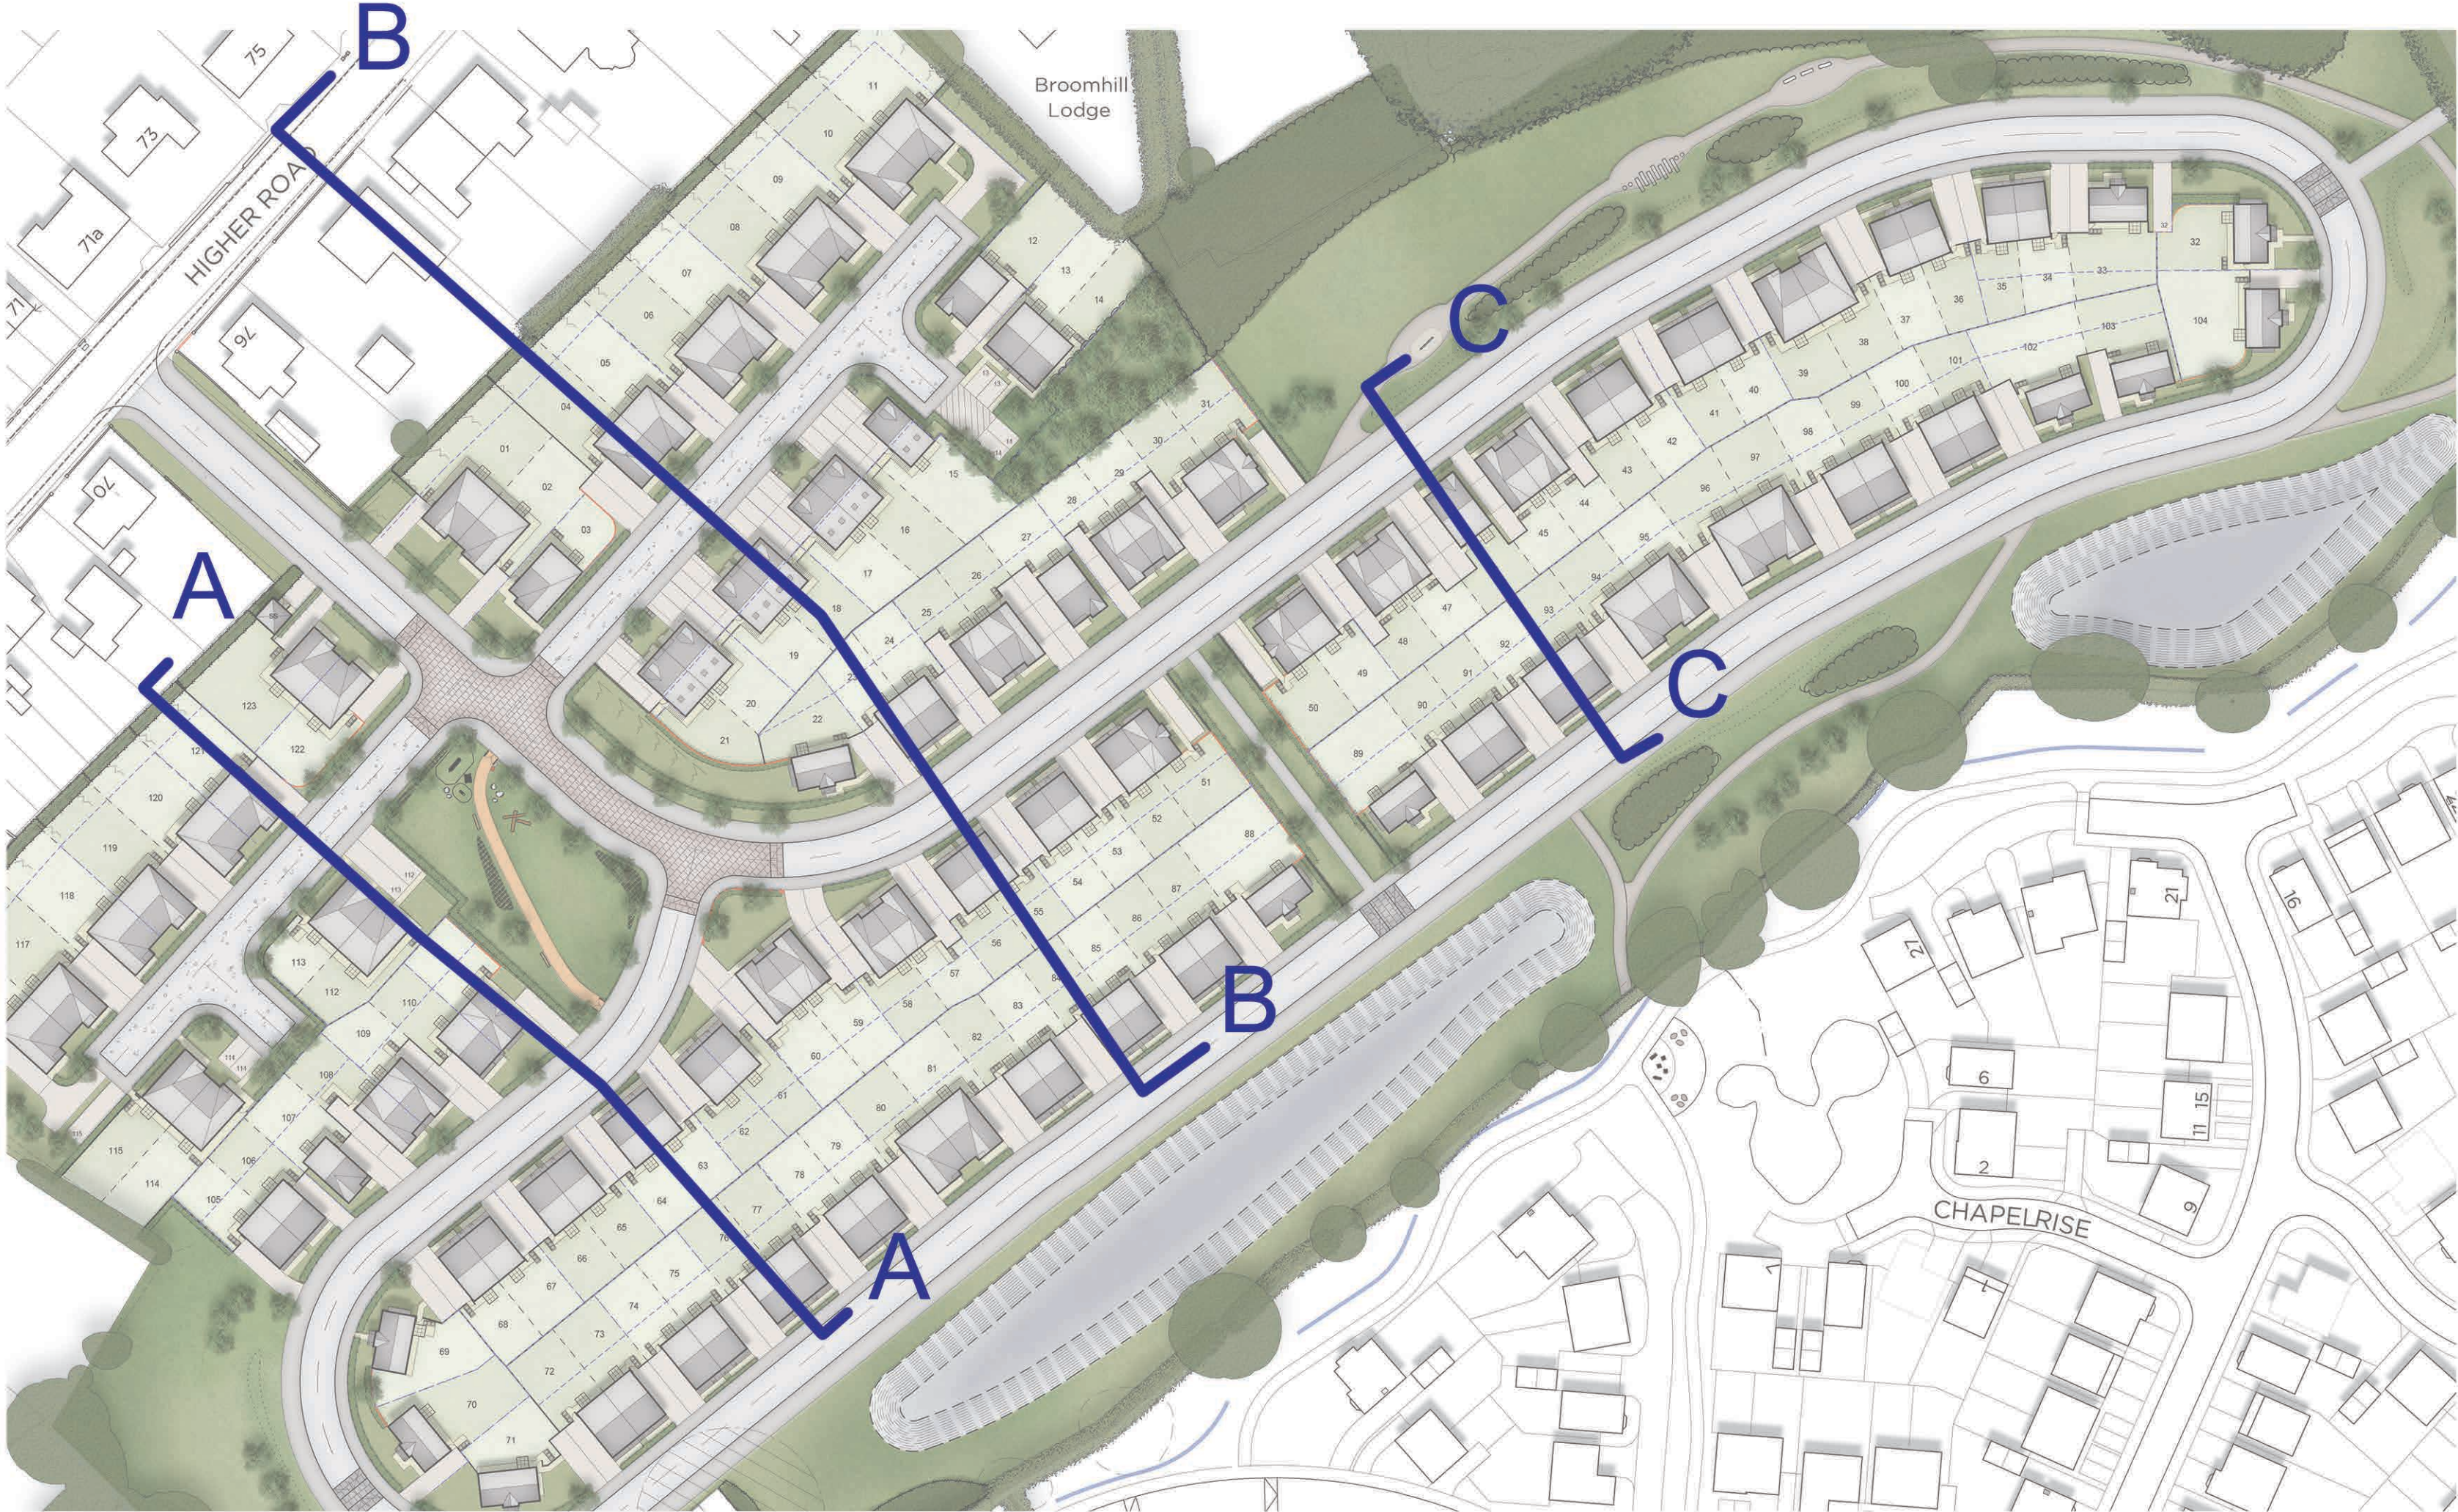

- The Copyright of this drawing belongs to MP&L Planning & Design Ltd. and shall not be used or reproduced in any form without its express permission.
- Do not scale from this drawing - Work to figured dimensions only. All dimensions to be checked on site prior to the execution of any work.
- For the avoidance of doubt all dimensions are measured to wall structure and not the finishes unless otherwise stated.
- Where any discrepancy is found to exist within or between drawings and/or documents it should be reported to the architect immediately.
- MP&L Planning & Design Ltd. shall not be liable for any use of drawings and documents for any purpose other than for which the same were prepared by or on behalf of MP&L Planning & Design Ltd.

Note:  
Site sections to be read in conjunction with the engineers drawings for level information and the landscape layout.

ILLUSTRATIVE SITE SECTIONS - SHEET 1 OF 2

Proposed Residential Development  
Higher Road, Longridge

Date	By	Drawn	Rev
20126	06	ad	C

Scale: 1:200 @ A0 April 2021 FOR PLANNING

mpsl planning & design ltd  
14 Wood Lane, Longridge, Lancashire, PR7 7JG  
www.mpslplanning.co.uk

L: 0151 772 9999  
E: info@mpsplanning.co.uk  
www.mpslplanning.co.uk