

Higher Road, Longridge

The Copyright of this drawing belongs to MPSL Planning & Design Ltd. and shall not be used or reproduced in any form without its express permission.

Do not scale from this drawing. Stick to listed dimensions only. All dimensions to be checked on site prior to the construction of any work.


For the avoidance of doubt all dimensions are measured to wall structure and not the finishes unless otherwise stated.

Where any discrepancy is found to exist within or between drawings and documents it should be reported to the architect immediately.


MPSL Planning & Design Ltd. shall not be liable for any use of drawings and documents for any purpose other than for which the same were prepared by or on behalf of MPSL Planning & Design Ltd.




Site Section D - D

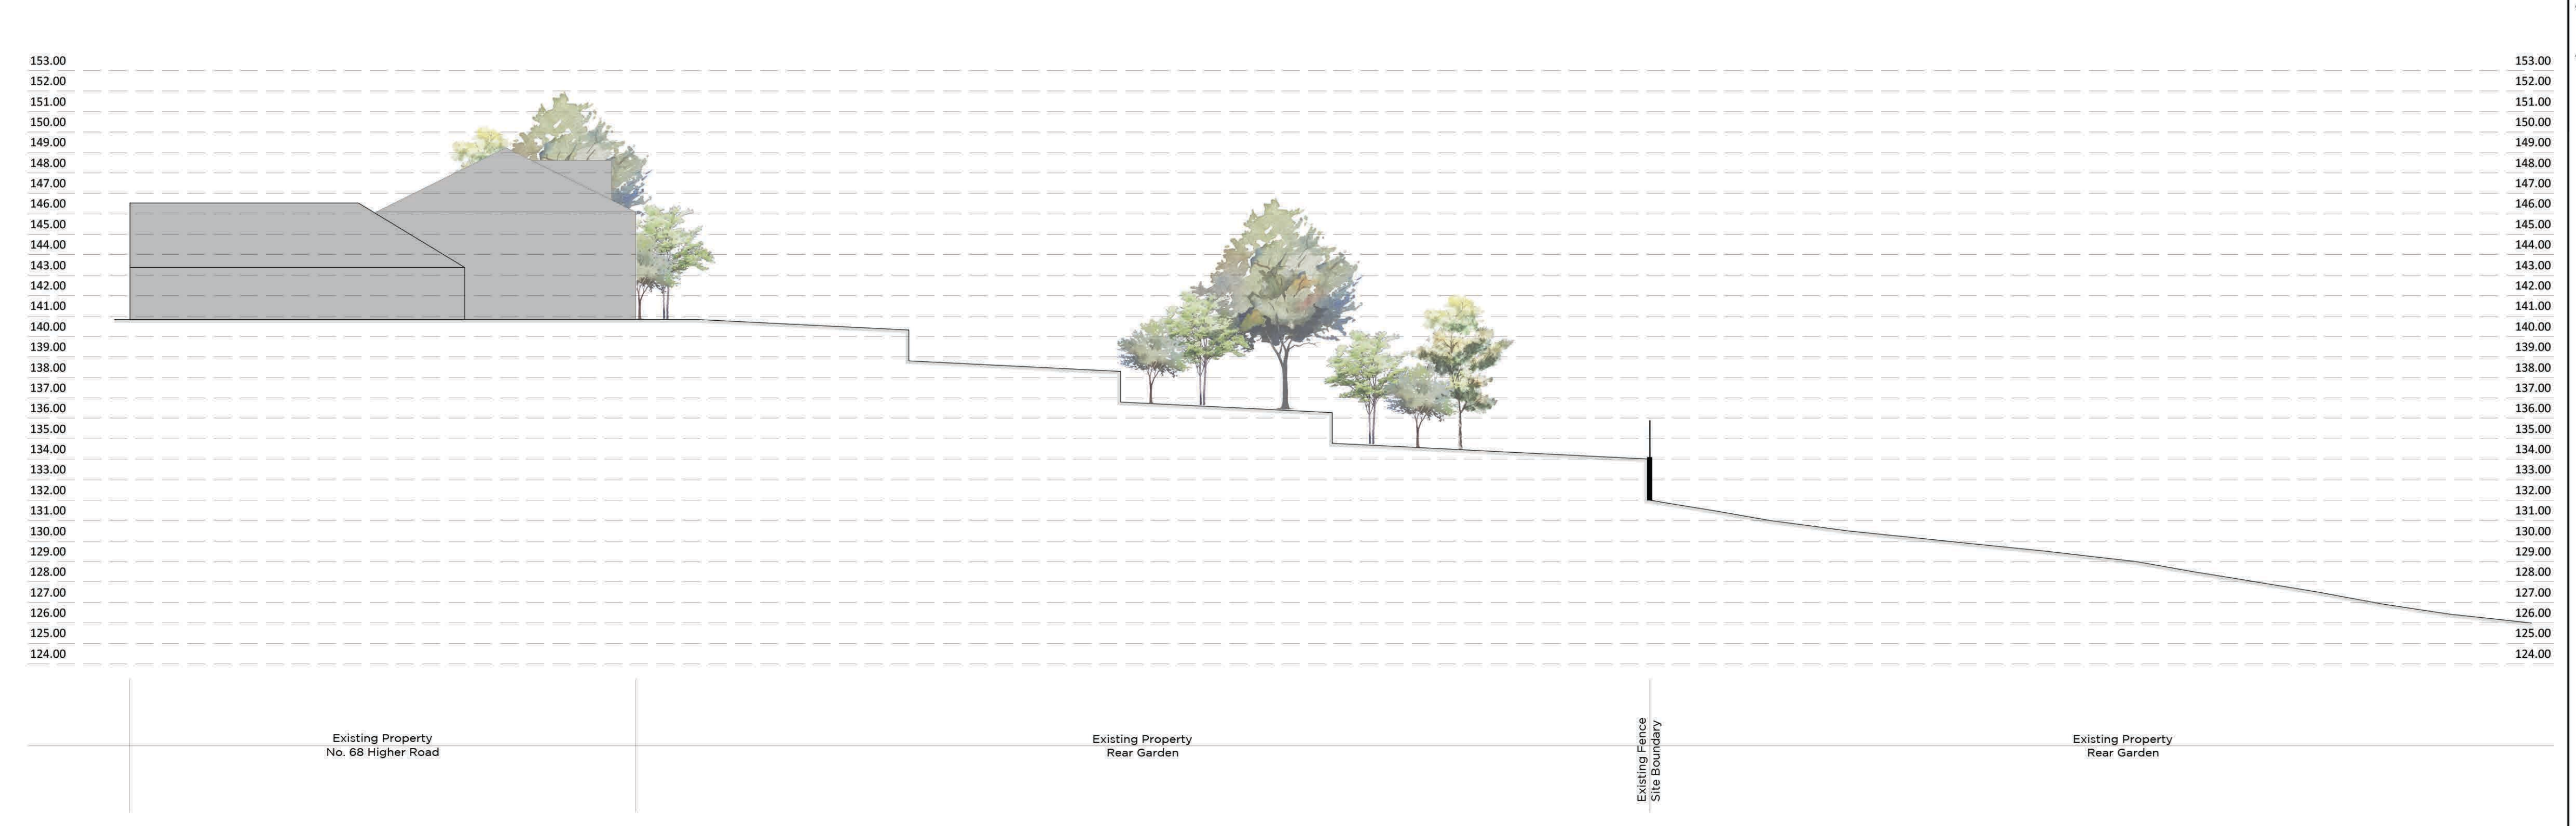

Site Section E - E

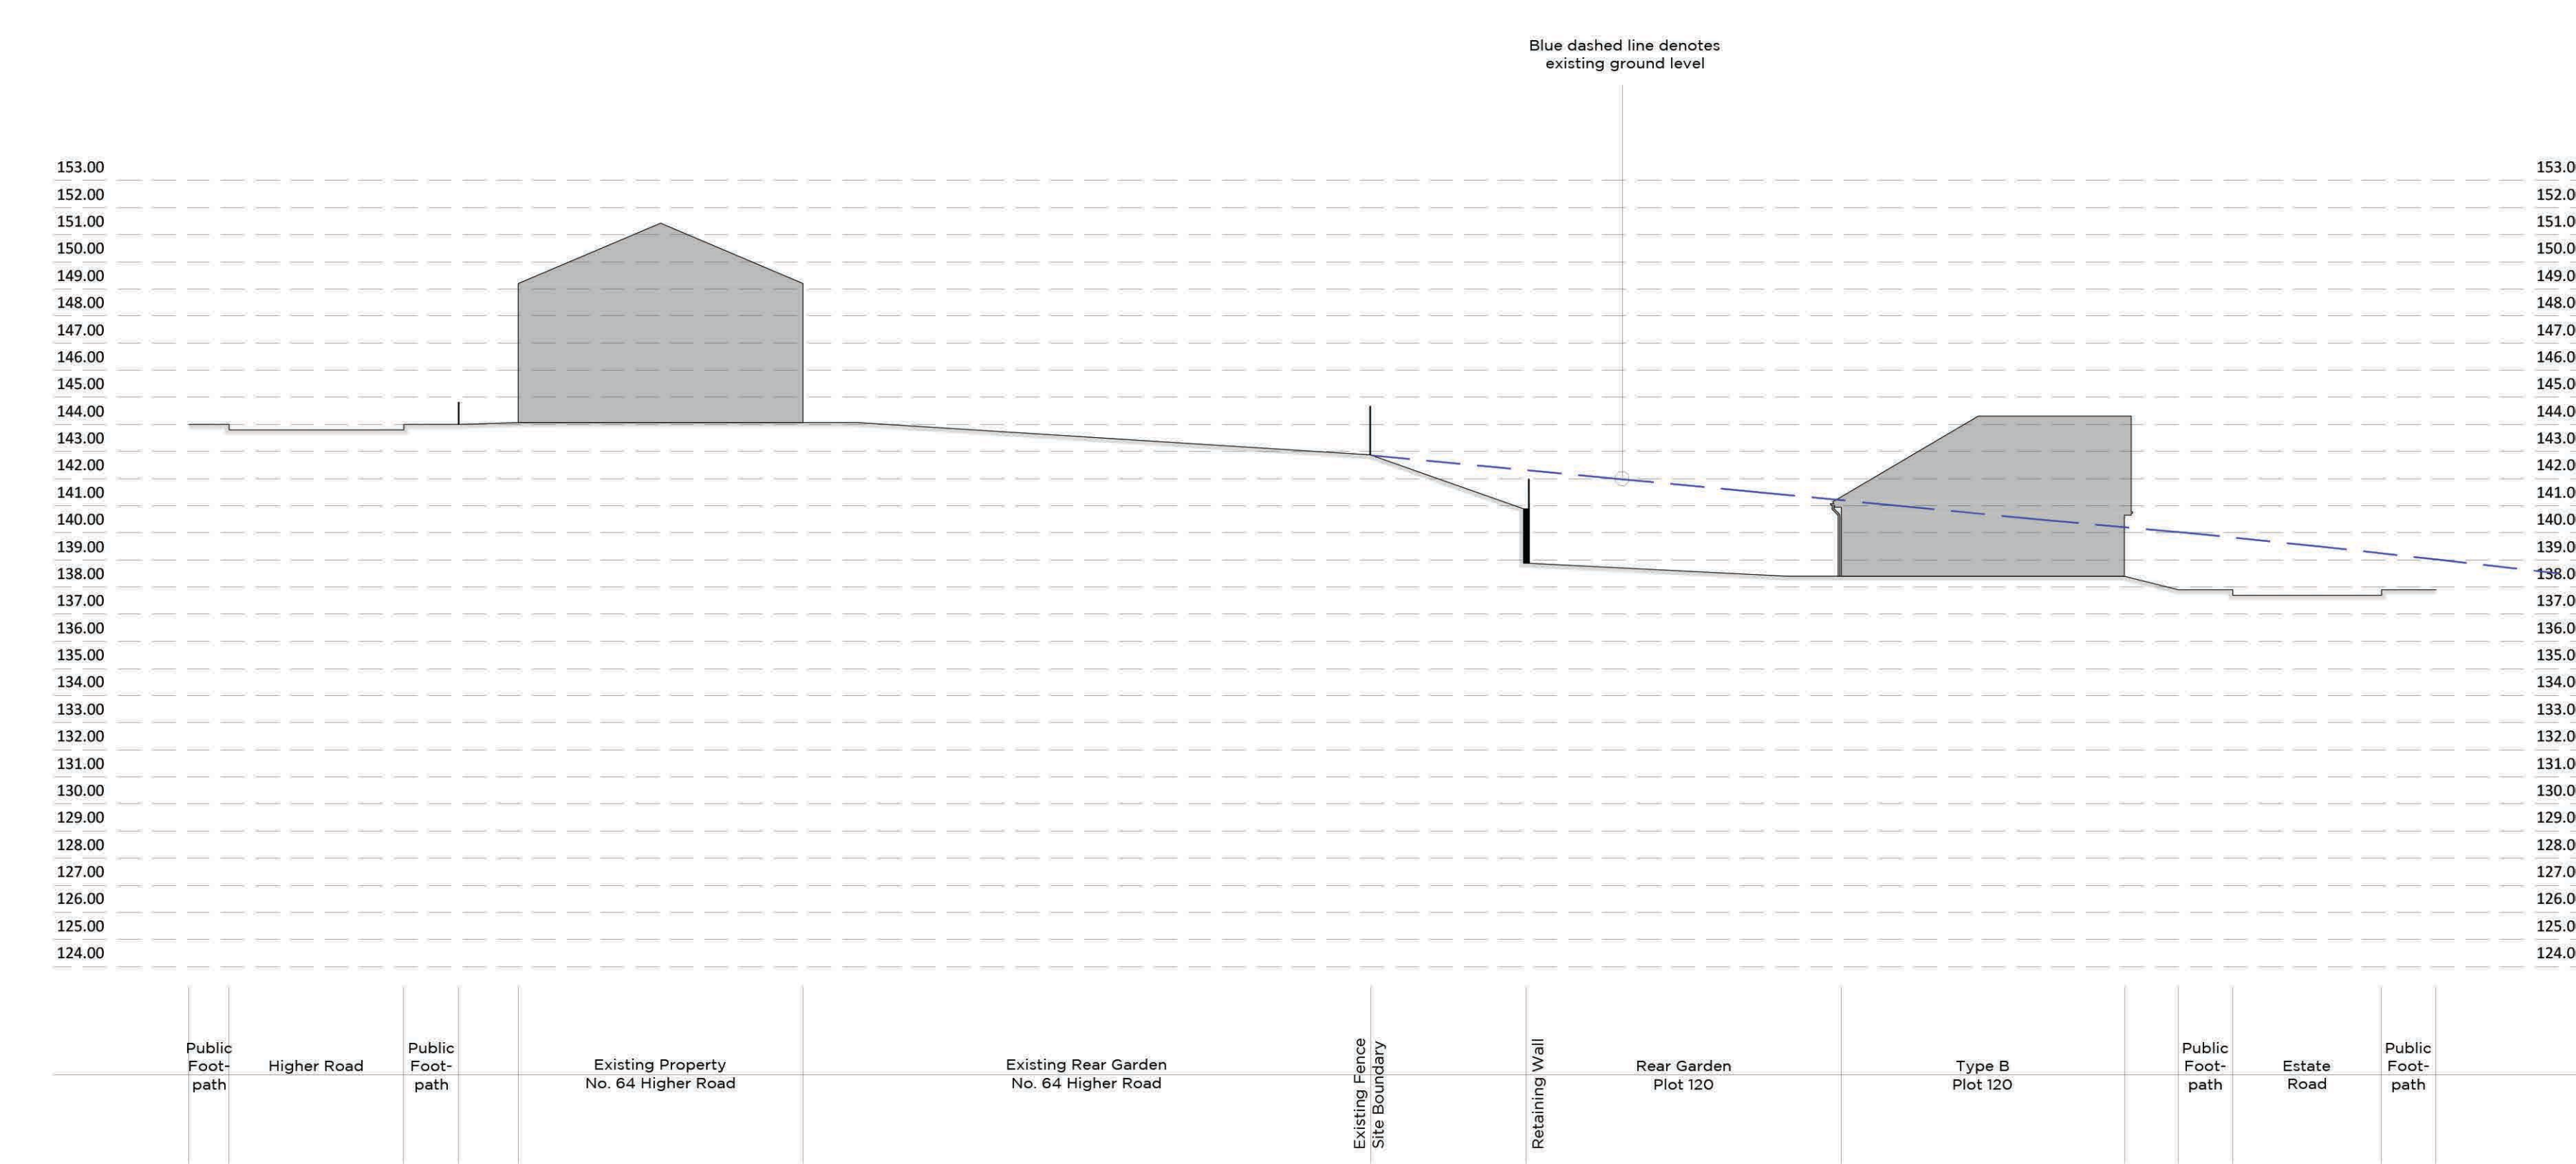

Site Section F - F

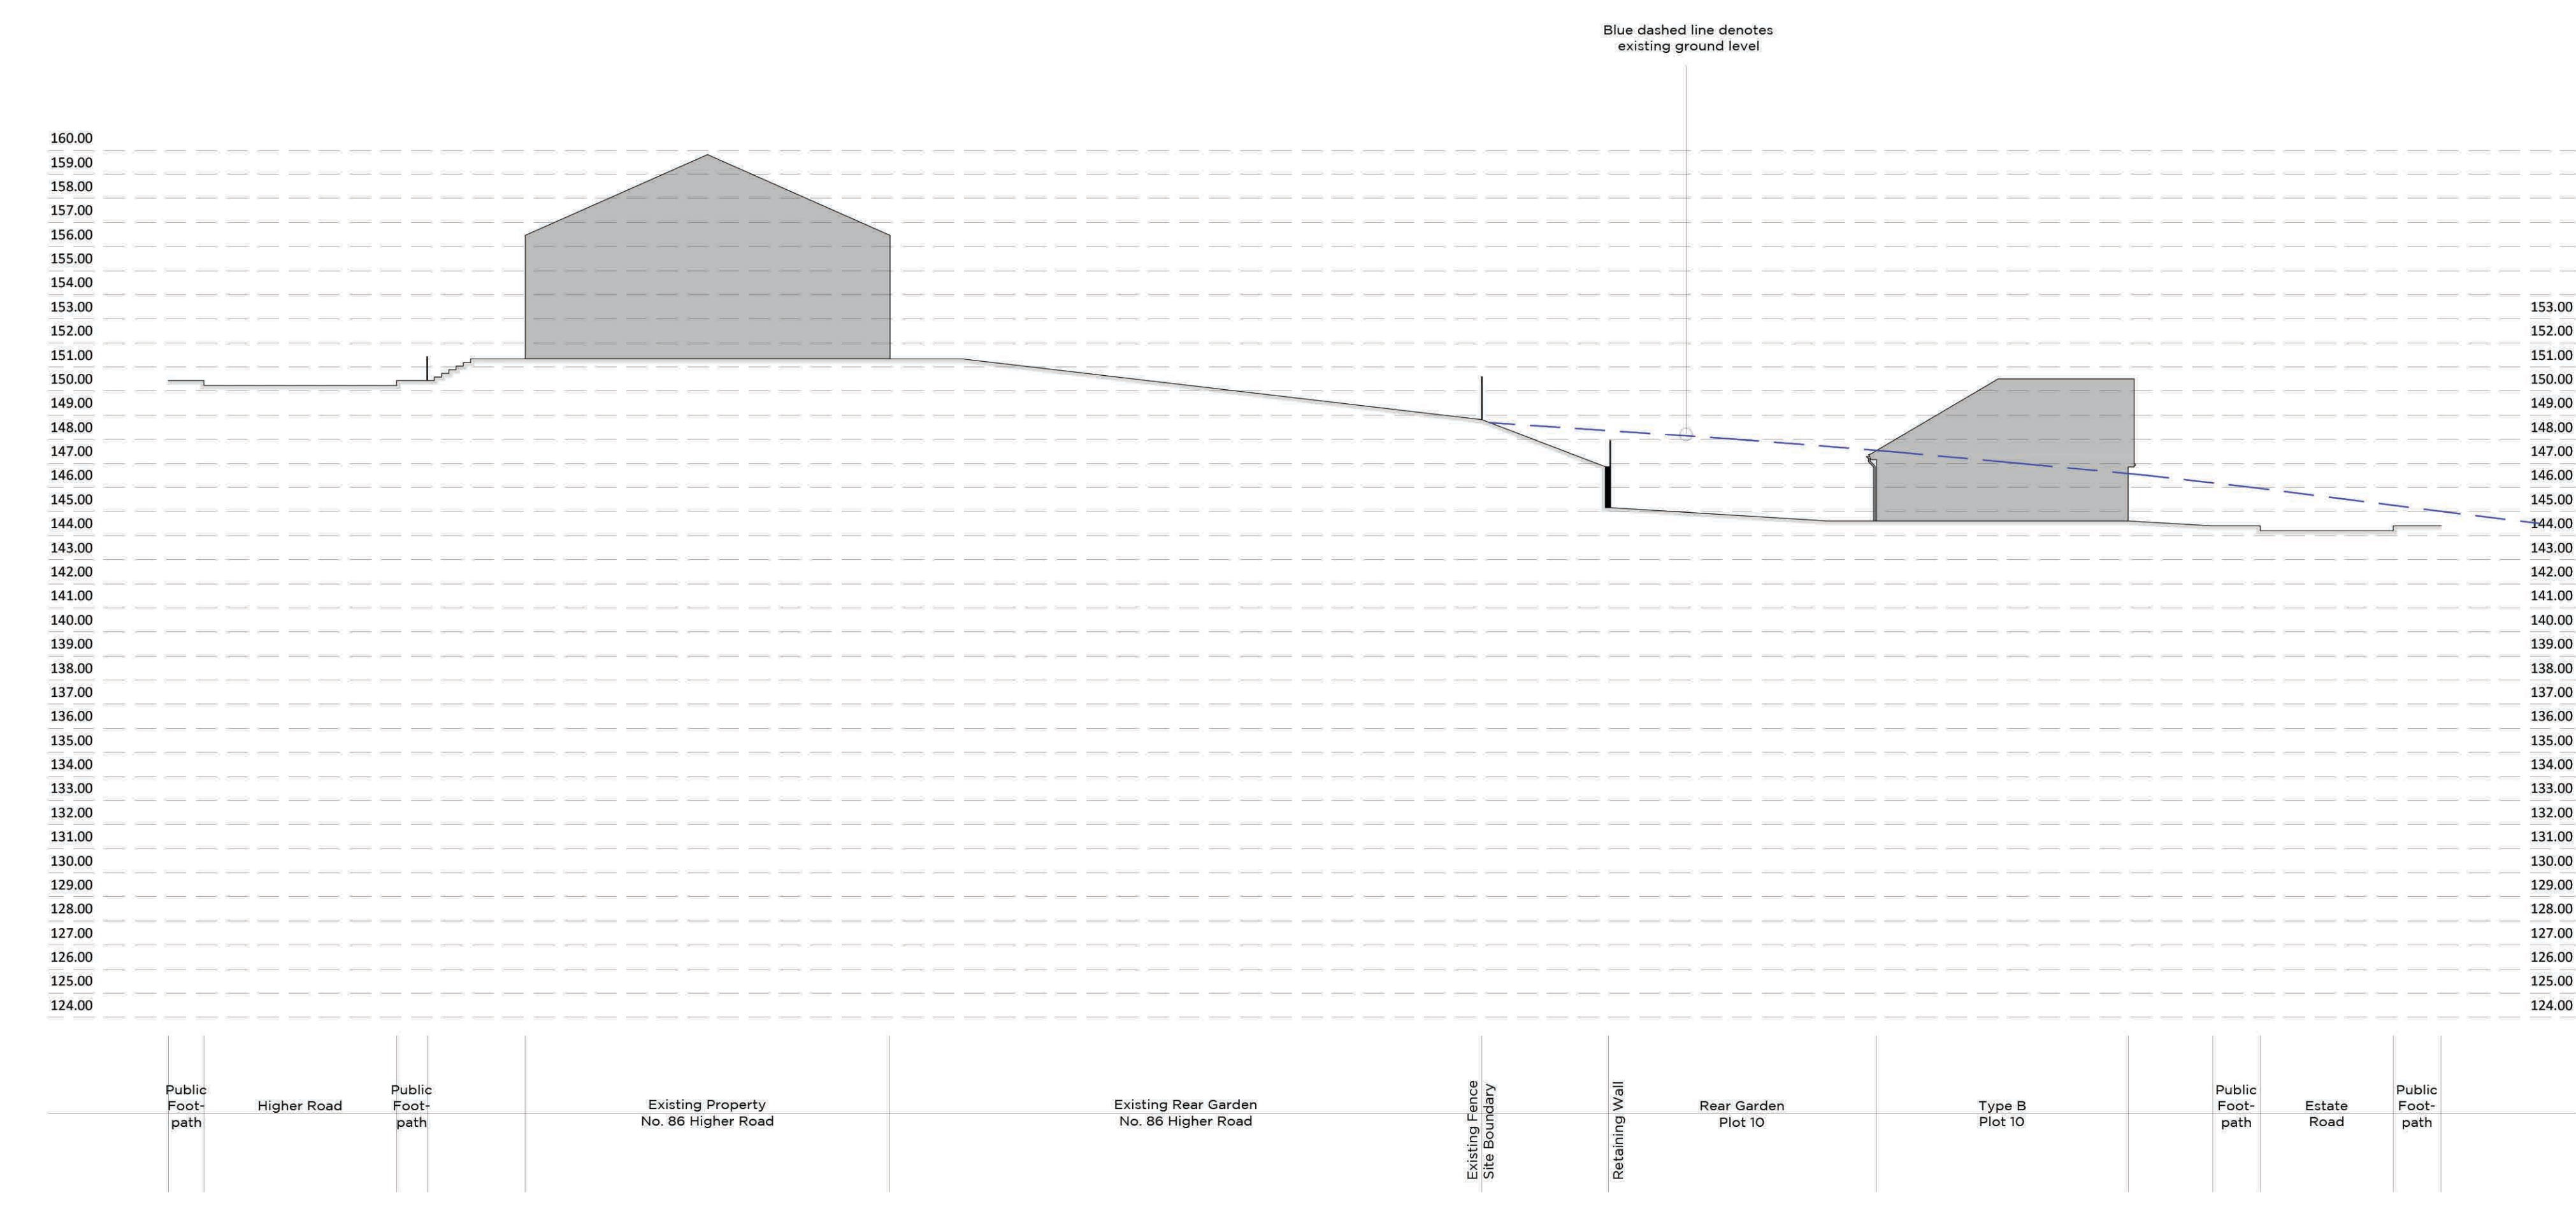

Site Section G - G



Note: Site sections to be read in conjunction with the engineers drawings for level information and the landscape layout.

STANLEY INVESTMENTS

ILLUSTRATIVE SITE SECTIONS - SHEET 2 OF 2

Proposed Residential Development Higher Road, Longridge

Site No	Draw No	Drawn	Rev
20126	09	ad	A
Scale	Date	Stage	
1:200 @ A0	Dec. 2021	FOR PLANNING	

MPSL Planning & Design Ltd
11 Woodland Avenue, Levenshulme, Manchester, M20 1TR
Tel: 0161 275 0669
E: info@mpsdesign.co.uk
www.mpsdesign.co.uk

