



GENERAL NOTES

- [illegible]

LEGEND

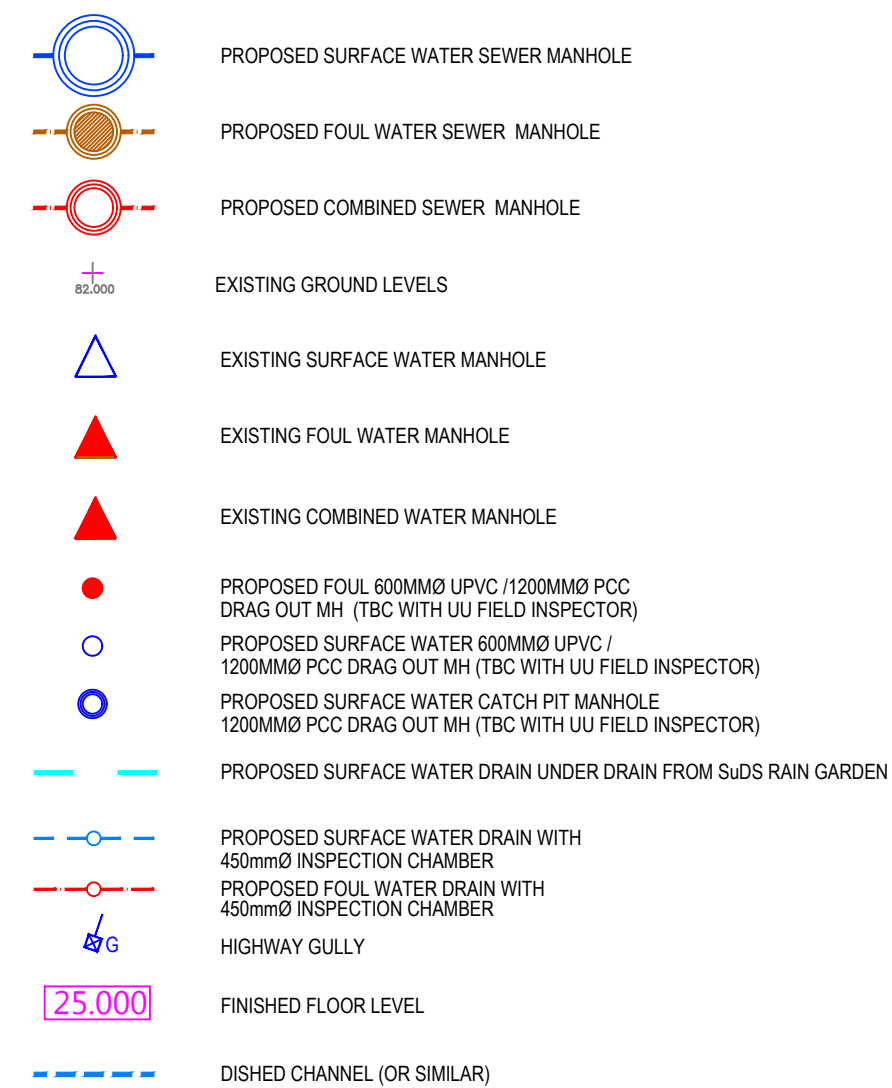

TOTAL IMPERMEABLE AREA
= 2.43 HA

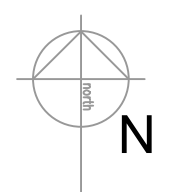

SITE COORDINATES
361033E
437528N
SD 61033 37528
POSTCODE PR3 3SX

POS	14.05.2021	INITIAL ISSUE				JCM	J.S	J.S	
REV		DESCRIPTION				BY	CHK	APP	
DRAWING STATUS									
PRELIMINARY									
CLIENT:									
STANLEY INVESTMENTS									
MPSL									
PROJECT:									
HIGHER ROAD LONGRIDGE									
SURFACE WATER CATCHMENT PLAN									
TITLE									
EDITOR	PROJECT NO.	PROJECT	DESIGNATOR	CLASS LEVEL	TYPE	SCALE	DRAWN BY	REV	
SZ	220-248	HIG	AJP	-ZZ-	00	-DR-	C-1040	P01	
SCALE	AS SHOWN	DESIGNED	CHKD	ISSUED	DATE				