


Higher Road, Longridge

- The Copyright of this drawing belongs to MP&L Planning & Design Ltd and shall not be used or reproduced in any form without the express permission. Work to figure dimensions Do not scale from the drawing. Work to figure dimensions exclusion of any work.
- For the avoidance of doubt all dimensions are measured to wall structure and not the finishes unless otherwise stated.
- Where any discrepancy is found to exist within or between drawings and/or documents it should be reported to the architect immediately.
- MP&L Planning & Design Ltd shall not be liable for any use of drawings and documents for any purpose other than for that intended by or on behalf of MP&L.

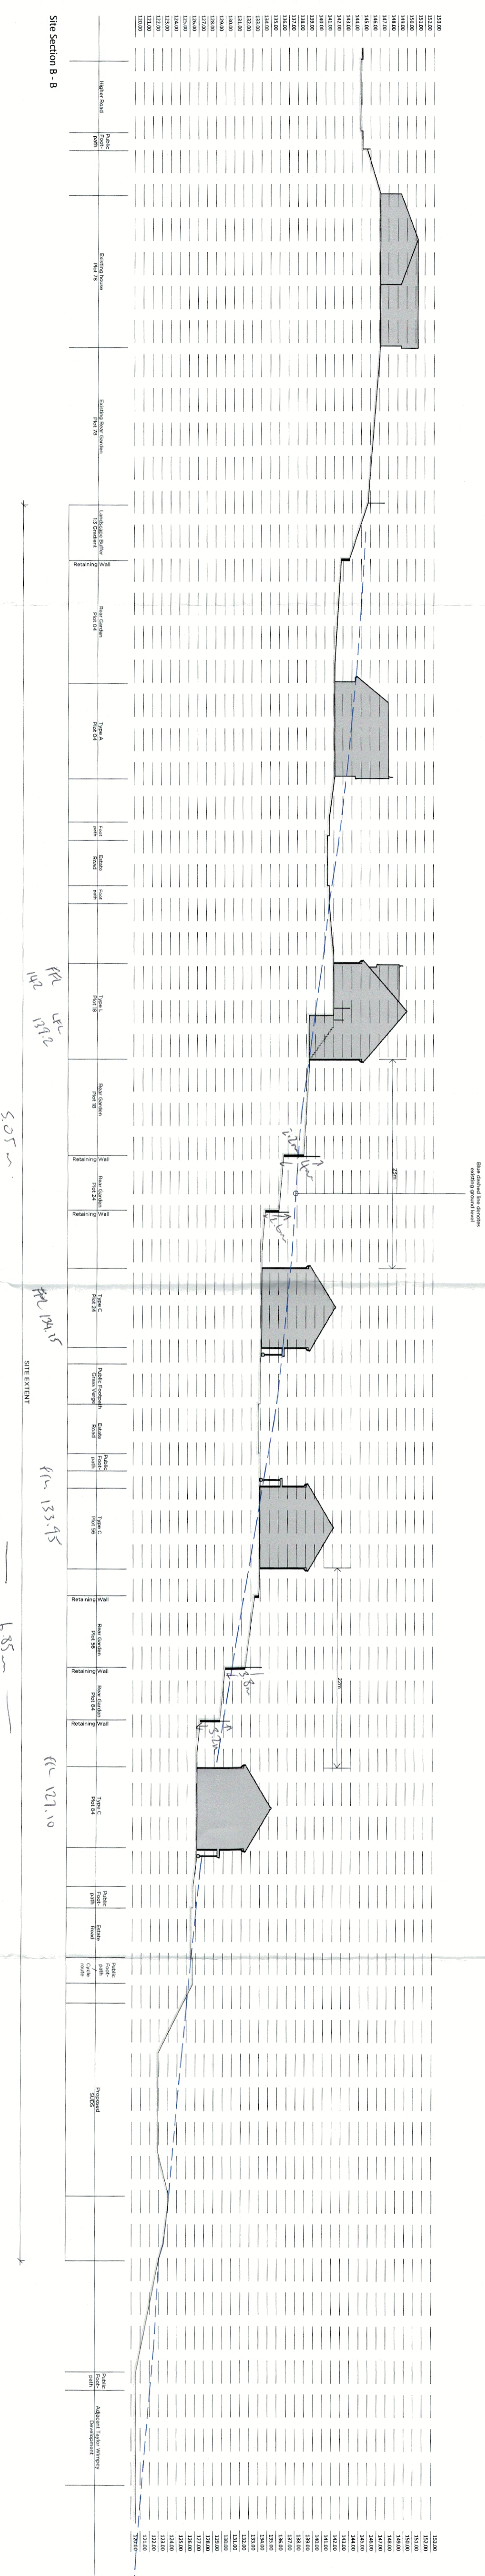

Site Section B - B

Note: Site sections to be read in conjunction with the engineers drawings for level information.

Drawn	Checked	Reviewed	Project

Client: **STANLEY INVESTMENTS**

Drawing Title: **ILLUSTRATIVE SITE SECTION**

Project: **Proposed Residential Development Higher Road, Longridge**

Issue No.	Drawn	Checked	Reviewed	Project
20/25	MS	ad	A	

Scale: 1:500 @ 1/2 SEPT 2021 FOR PLANNING

MP&L Planning & Design Ltd
 14, Westwood Industrial Park, Westwood, Warrington, Cheshire, WA5 7SE
 Tel: 01925 731202
 Email: info@mpanddesign.co.uk
 Website: www.mpanddesign.co.uk

mpsl planning & design

