




Higher Road, Longridge

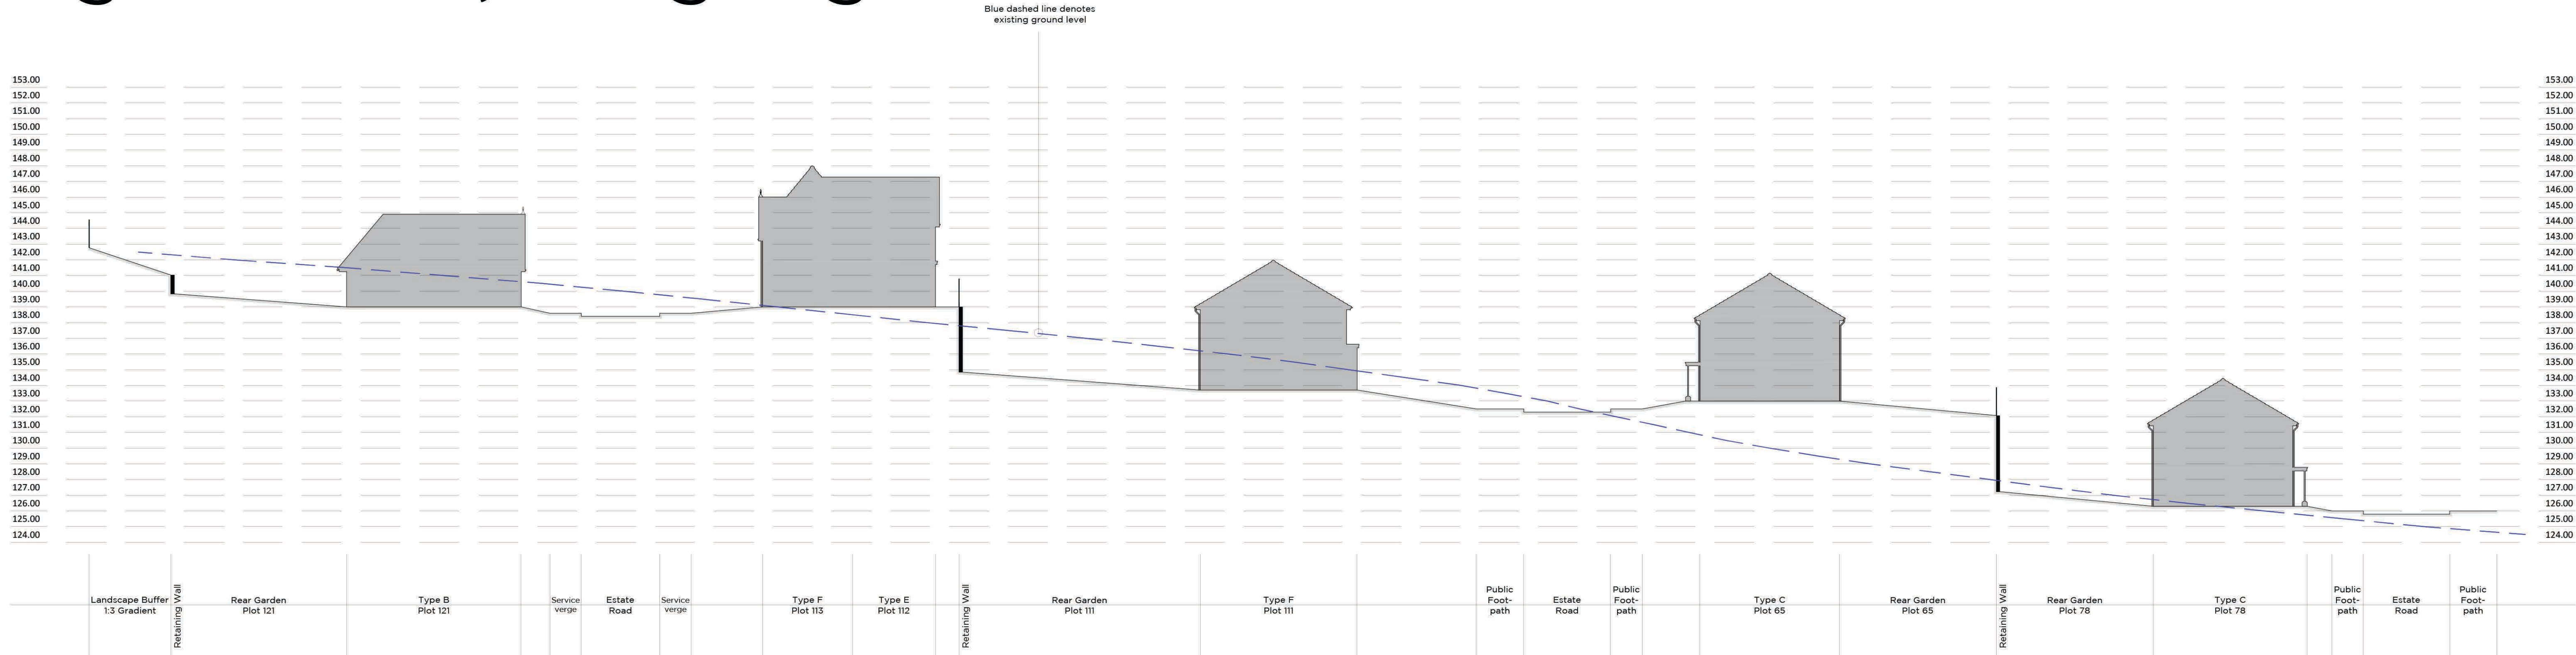


Site Section A - A

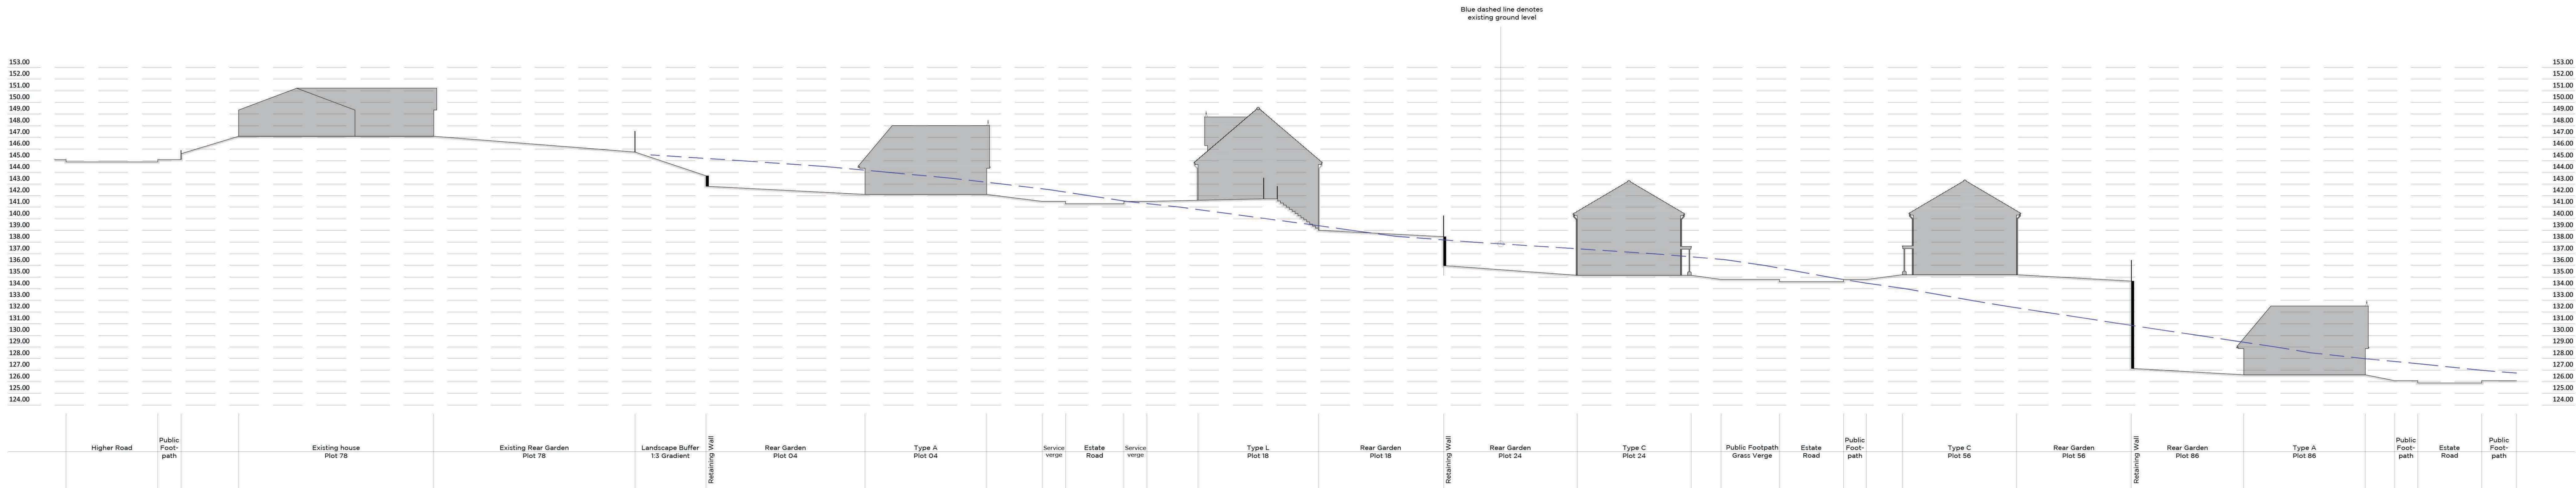

Site Section B - B

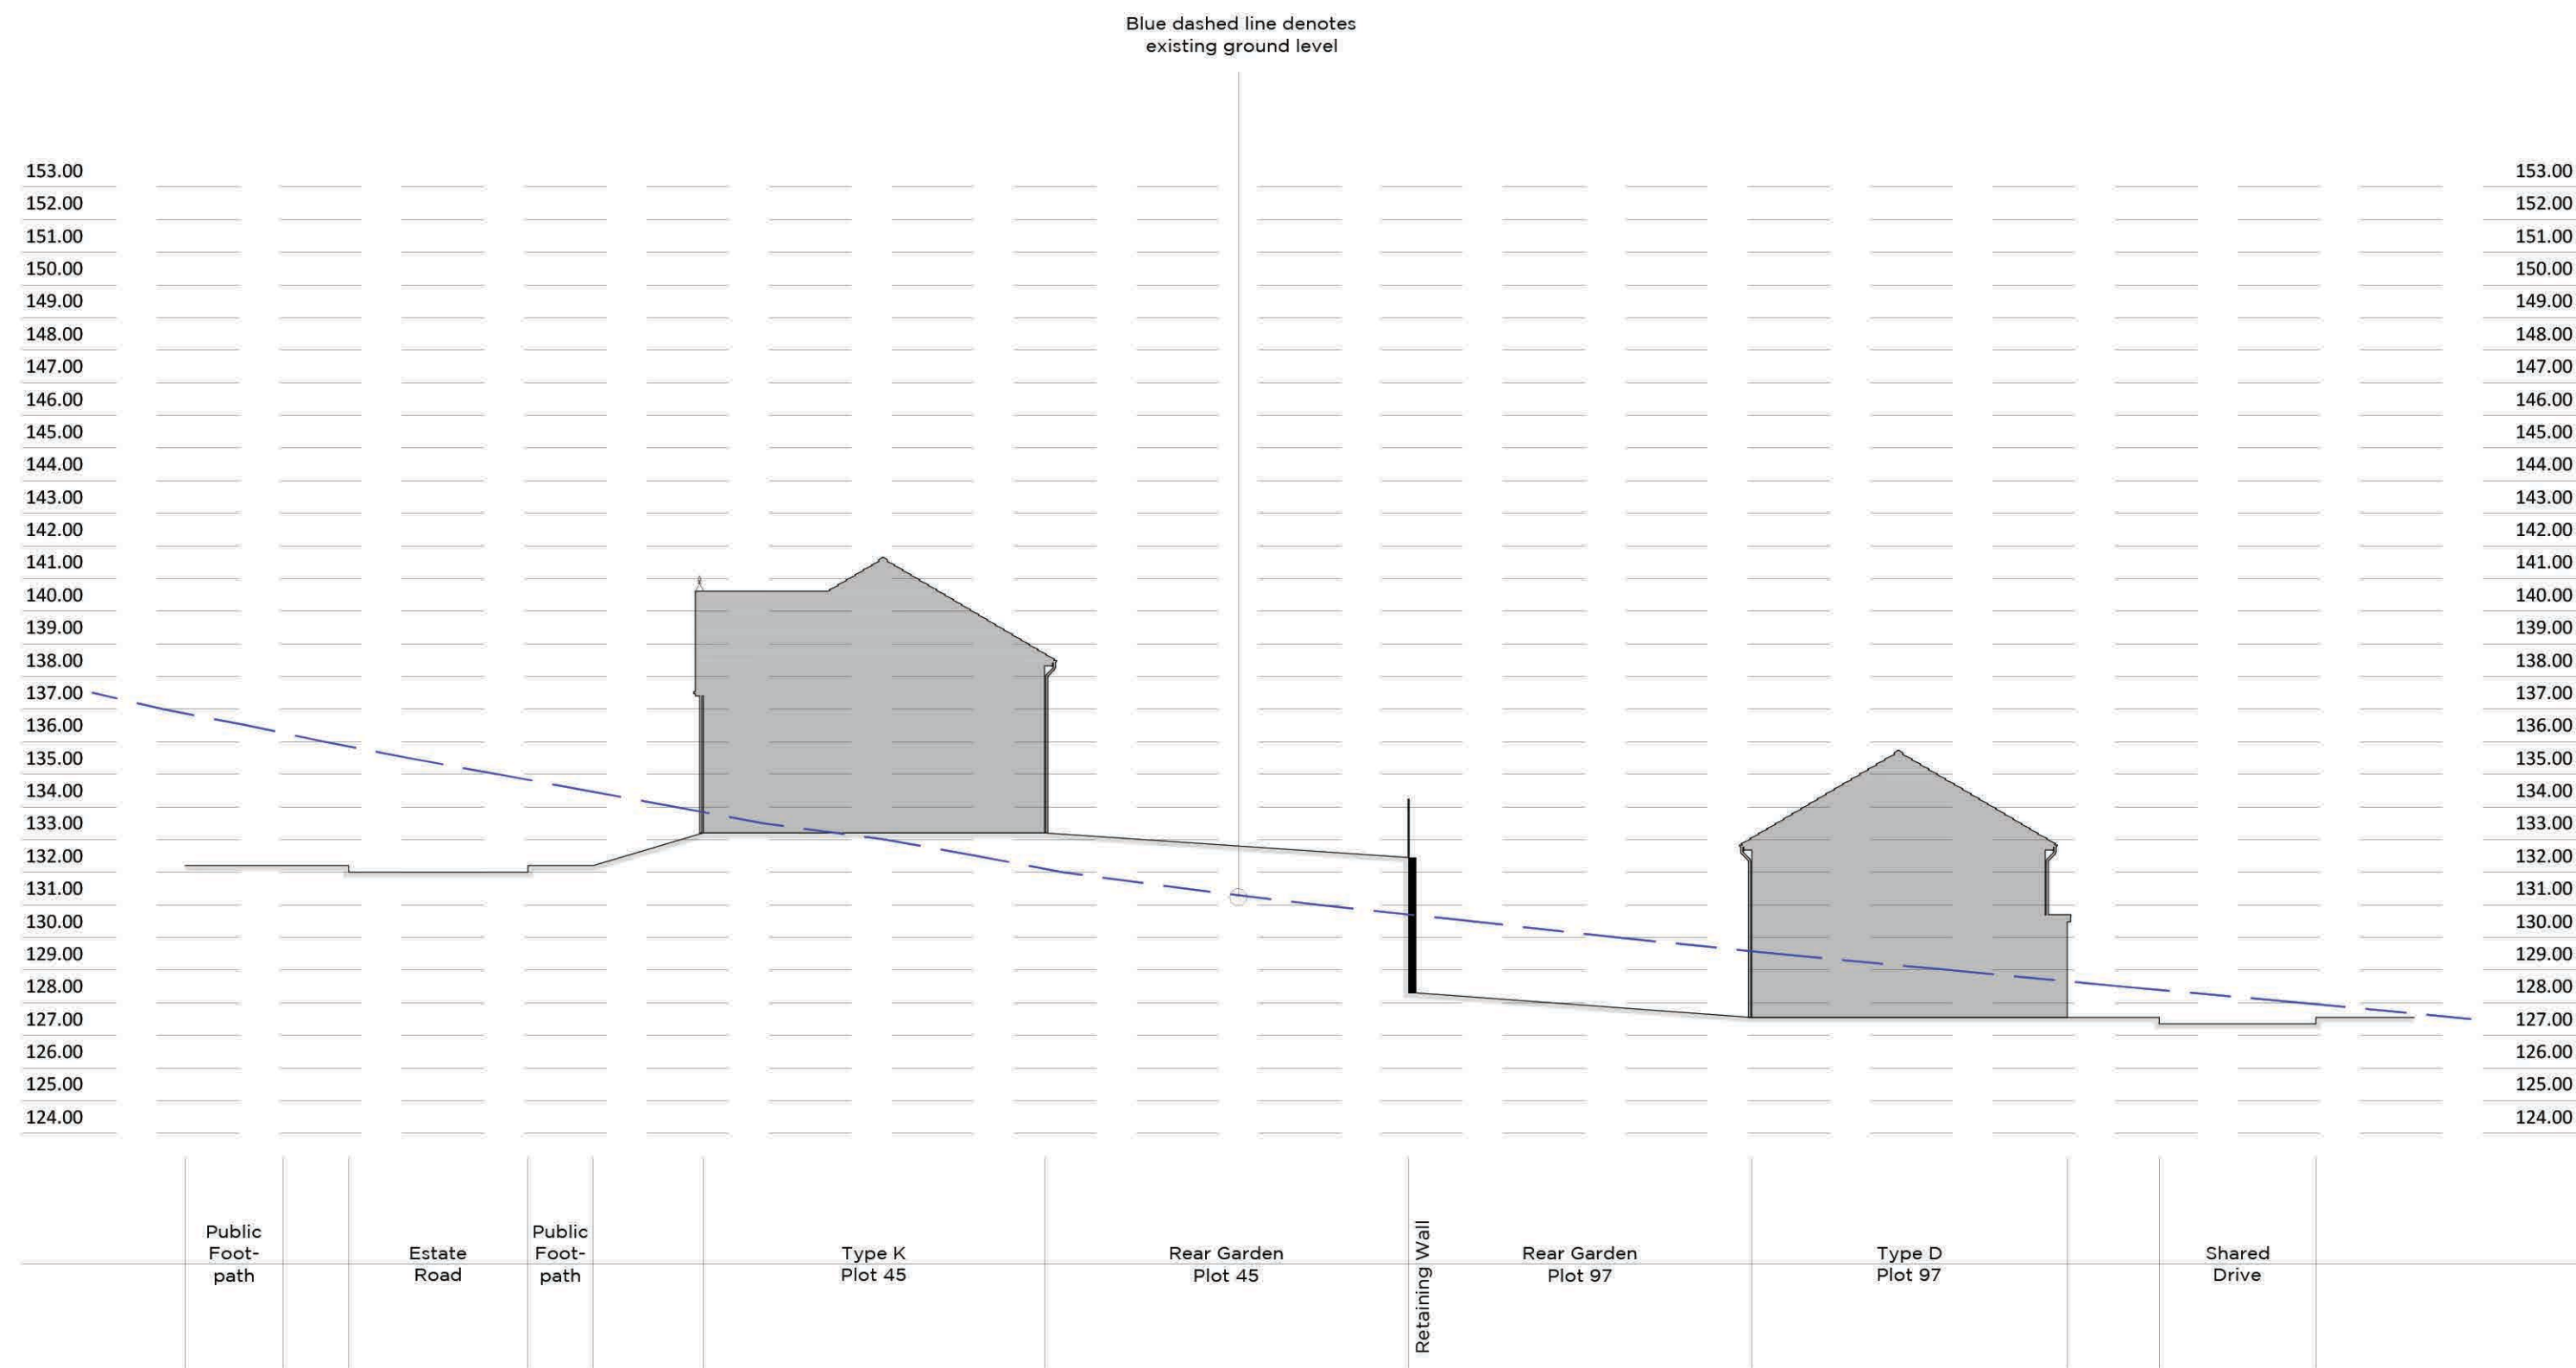

Site Section C - C

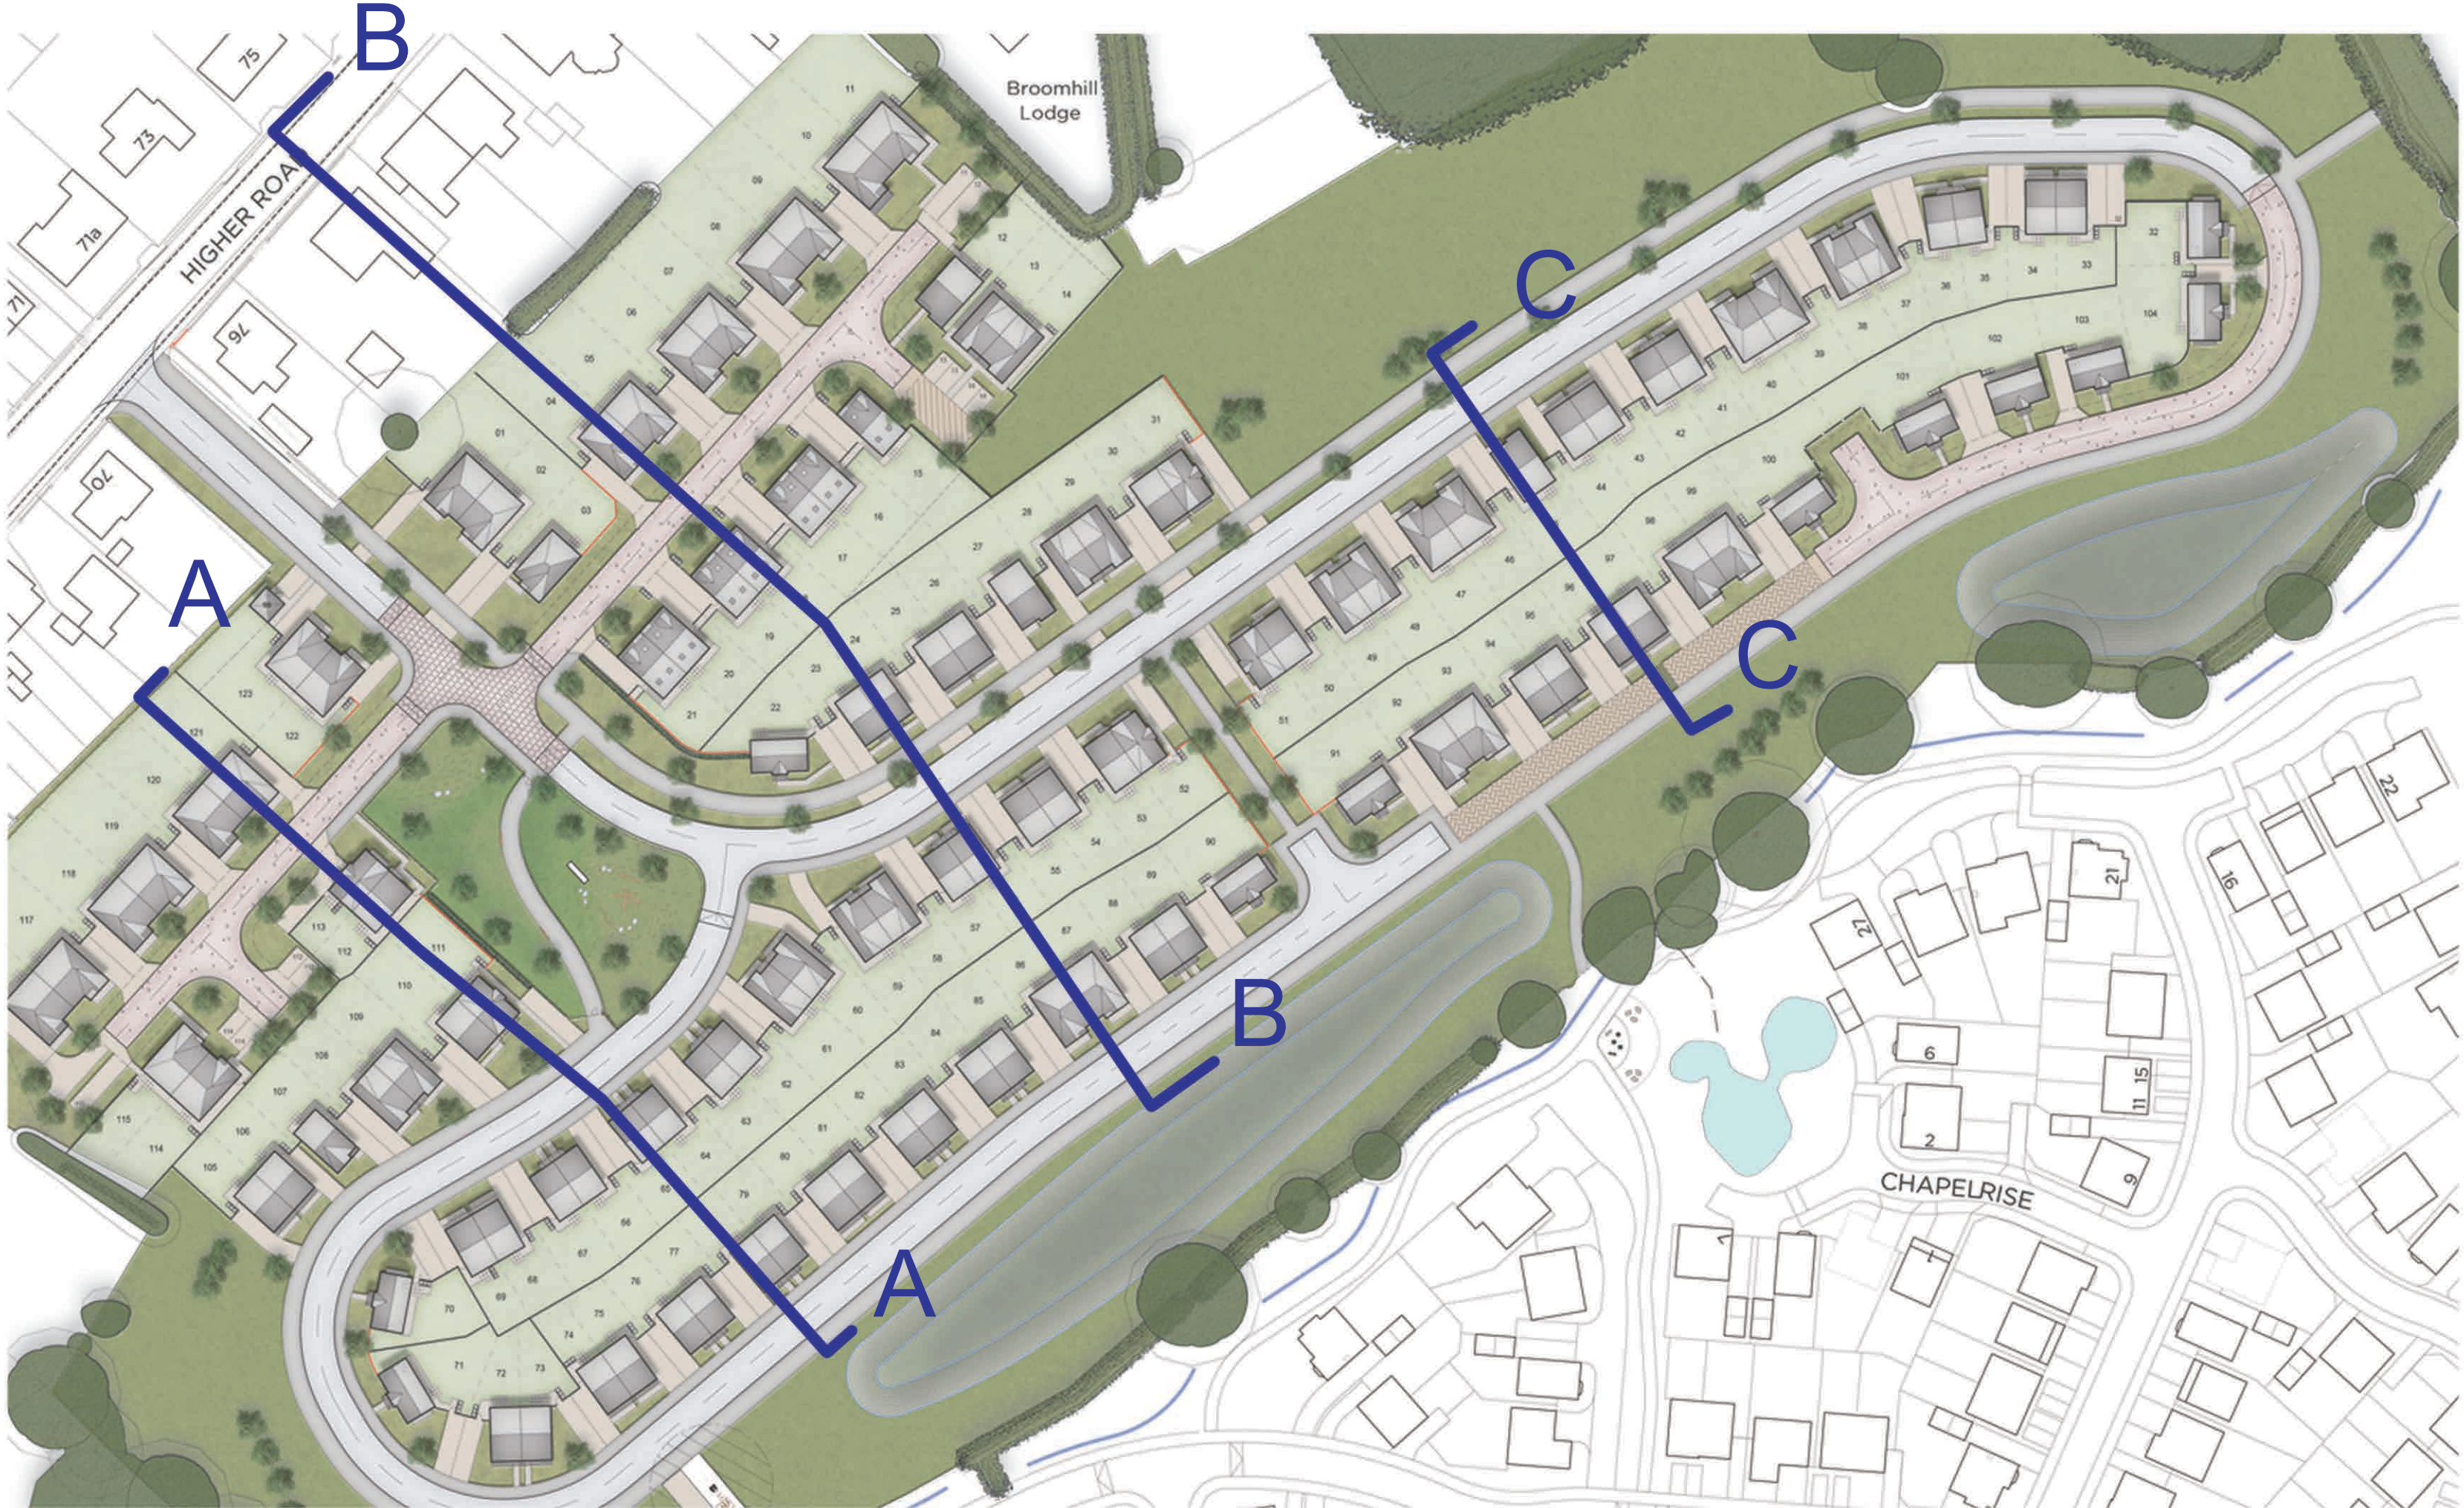

- The Copyright of this drawing belongs to MP&L Planning & Design Ltd. and shall not be used or reproduced in any form without its express permission.
- Do not scale from this drawing - Work to figured dimensions only. All dimensions to be checked on site prior to the execution of any work.
- For the avoidance of doubt all dimensions are measured to wall structure and not the finishes unless otherwise stated.
- Where any discrepancy is found to exist within or between drawings and/or documents it should be reported to the architect immediately.
- MP&L Planning & Design Ltd. shall not be liable for any use of drawings and documents for any purpose other than for which the same were prepared by or on behalf of MP&L Planning & Design Ltd.

Note: Site sections to be read in conjunction with the engineers drawings for level information.

Rev				Date	Revision	Index
STANLEY INVESTMENTS						
ILLUSTRATIVE SITE SECTIONS						
Proposed Residential Development Higher Road, Longridge						
Job No	20106	Draw No	06	Drawn	ad	Date
Scale	1:200 @ A0	Date	April 2021	Stage	FOR PLANNING	
mpsl planning & design ltd 14 Mill Lane, Longridge, Lancashire, PR10 1SD www.mpslplanning.co.uk				T: 0159 722 9999 E: info@mpslplanning.co.uk www.mpslplanning.co.uk		