




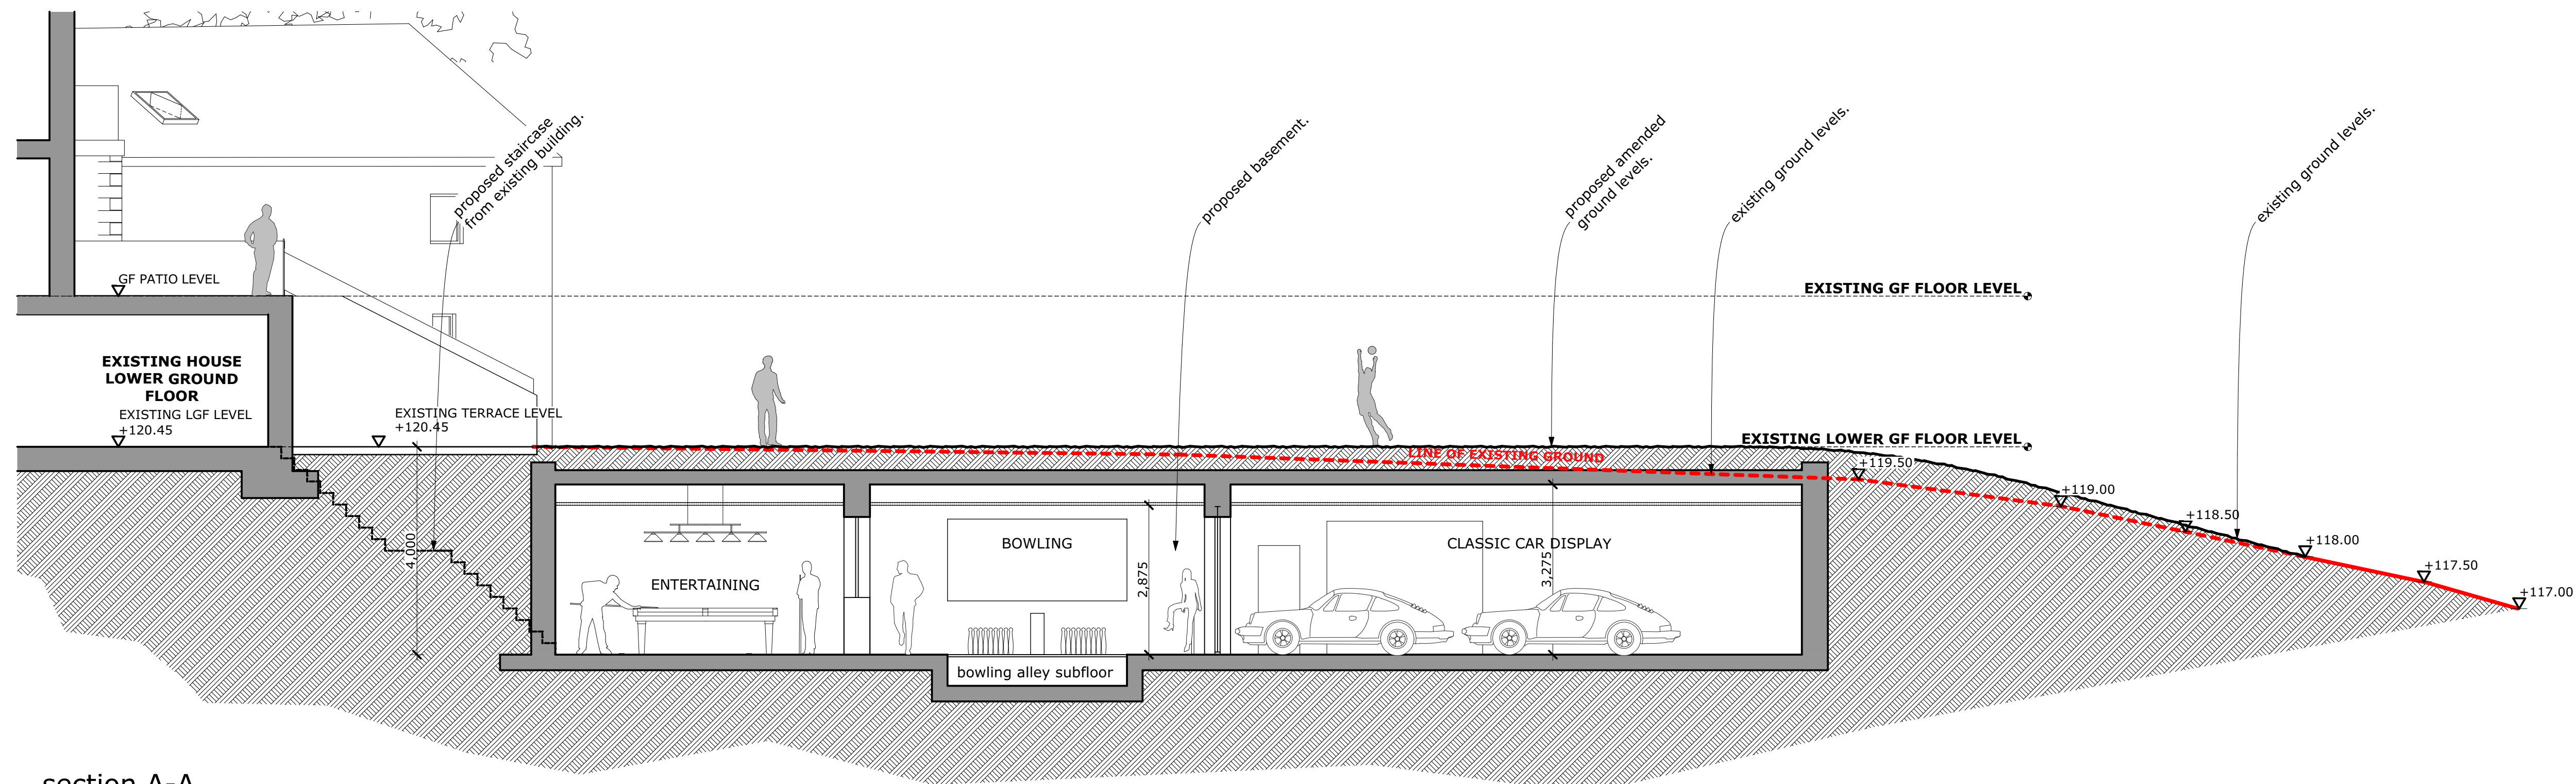

section A-A

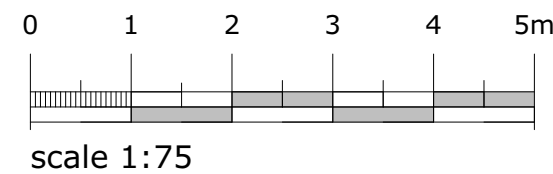

section B-B

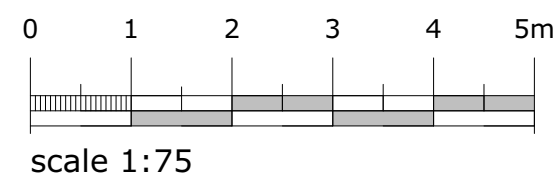

campbelldriverpartnership
architects

client: mr t preston

project: basement extension

painley farm, gisburn

sheet: proposed sections

job no: 16.149.01

dwg no: 504

A

scale: 1:75 @ A1

date: 25.11.21

drawn: sr

capricorn park
blackwater road
blackburn bb1 5qr
t: 01254 297700
e: design@cdpartners.co.uk