


Section: SFC MH2 BRANCH UPSTREAM	Date: 2021-03-25	Job Number: 26 WHITEACRE LANE	Weather:	PLR: X
Operator: LIAM			Cleaned:	

Place: Road: Location:	26 WHITEACRE LANE BARROW Gardens	Direction: Catchment: Total Length: Pipe Length:	Upstream	Start ref: Start depth: End ref: End depth:	SFC MH2 BRANCH 0.56m UNK
Use: Year Laid: Purpose: Lining:	Surface Water	Pipe Shape: Width / Height: Flow Control: Pipe Material:	100mm		
Comments:					

0.00m (SFC MH2 BRANCH)

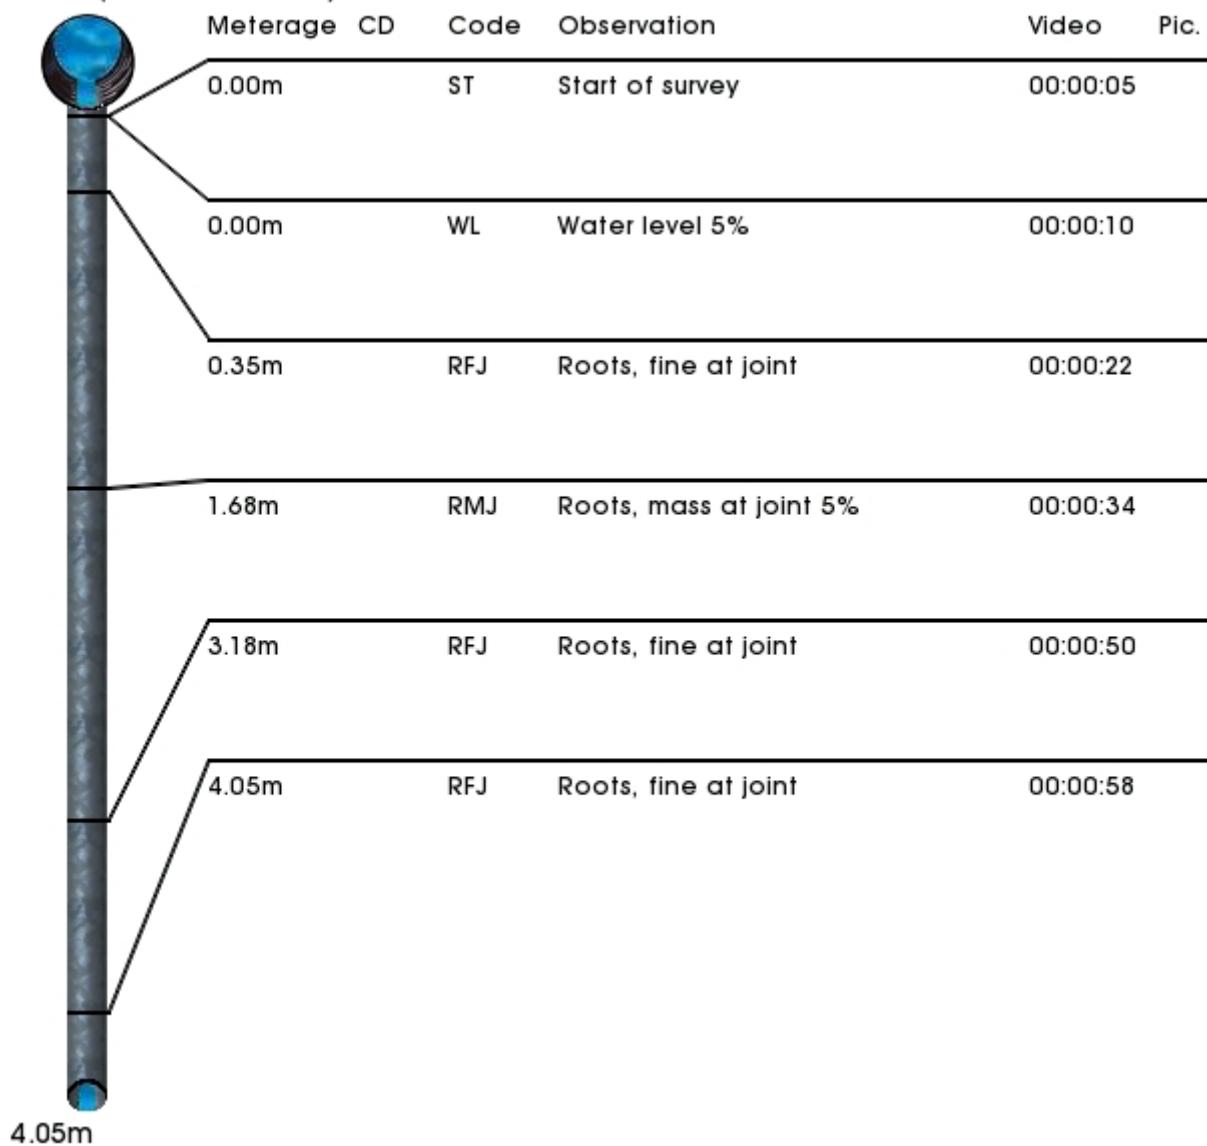

Section: SFC MH2 BRANCH UPSTREAM	Date: 2021-03-25	Job Number: 26 WHITEACRE LANE	Weather:	PLR: X
Operator: LIAM			Cleaned:	

4.05m

Meterage	CD	Code	Observation	Video	Pic.
4.96m		RFJ	Roots, fine at joint	00:01:09	
5.57m		RMJ	Roots, mass at joint 60%	00:01:19	
5.69m (UNK)		RMJ	Roots, mass at joint 80%	00:01:41	
5.69m		SA	Survey abandoned ROOTS UNPASSABLE	00:01:42	