


This drawing is to be read in conjunction with all relevant Architect, consultants' and specialists' drawings and specifications. The Architect is to be notified of any discrepancies before proceeding. Do not scale from this drawing. All dimensions and levels are to be checked on site. This drawing is subject to copyright. All work carried out before Planning and Building Permission has been granted is at the contractor/clients risk

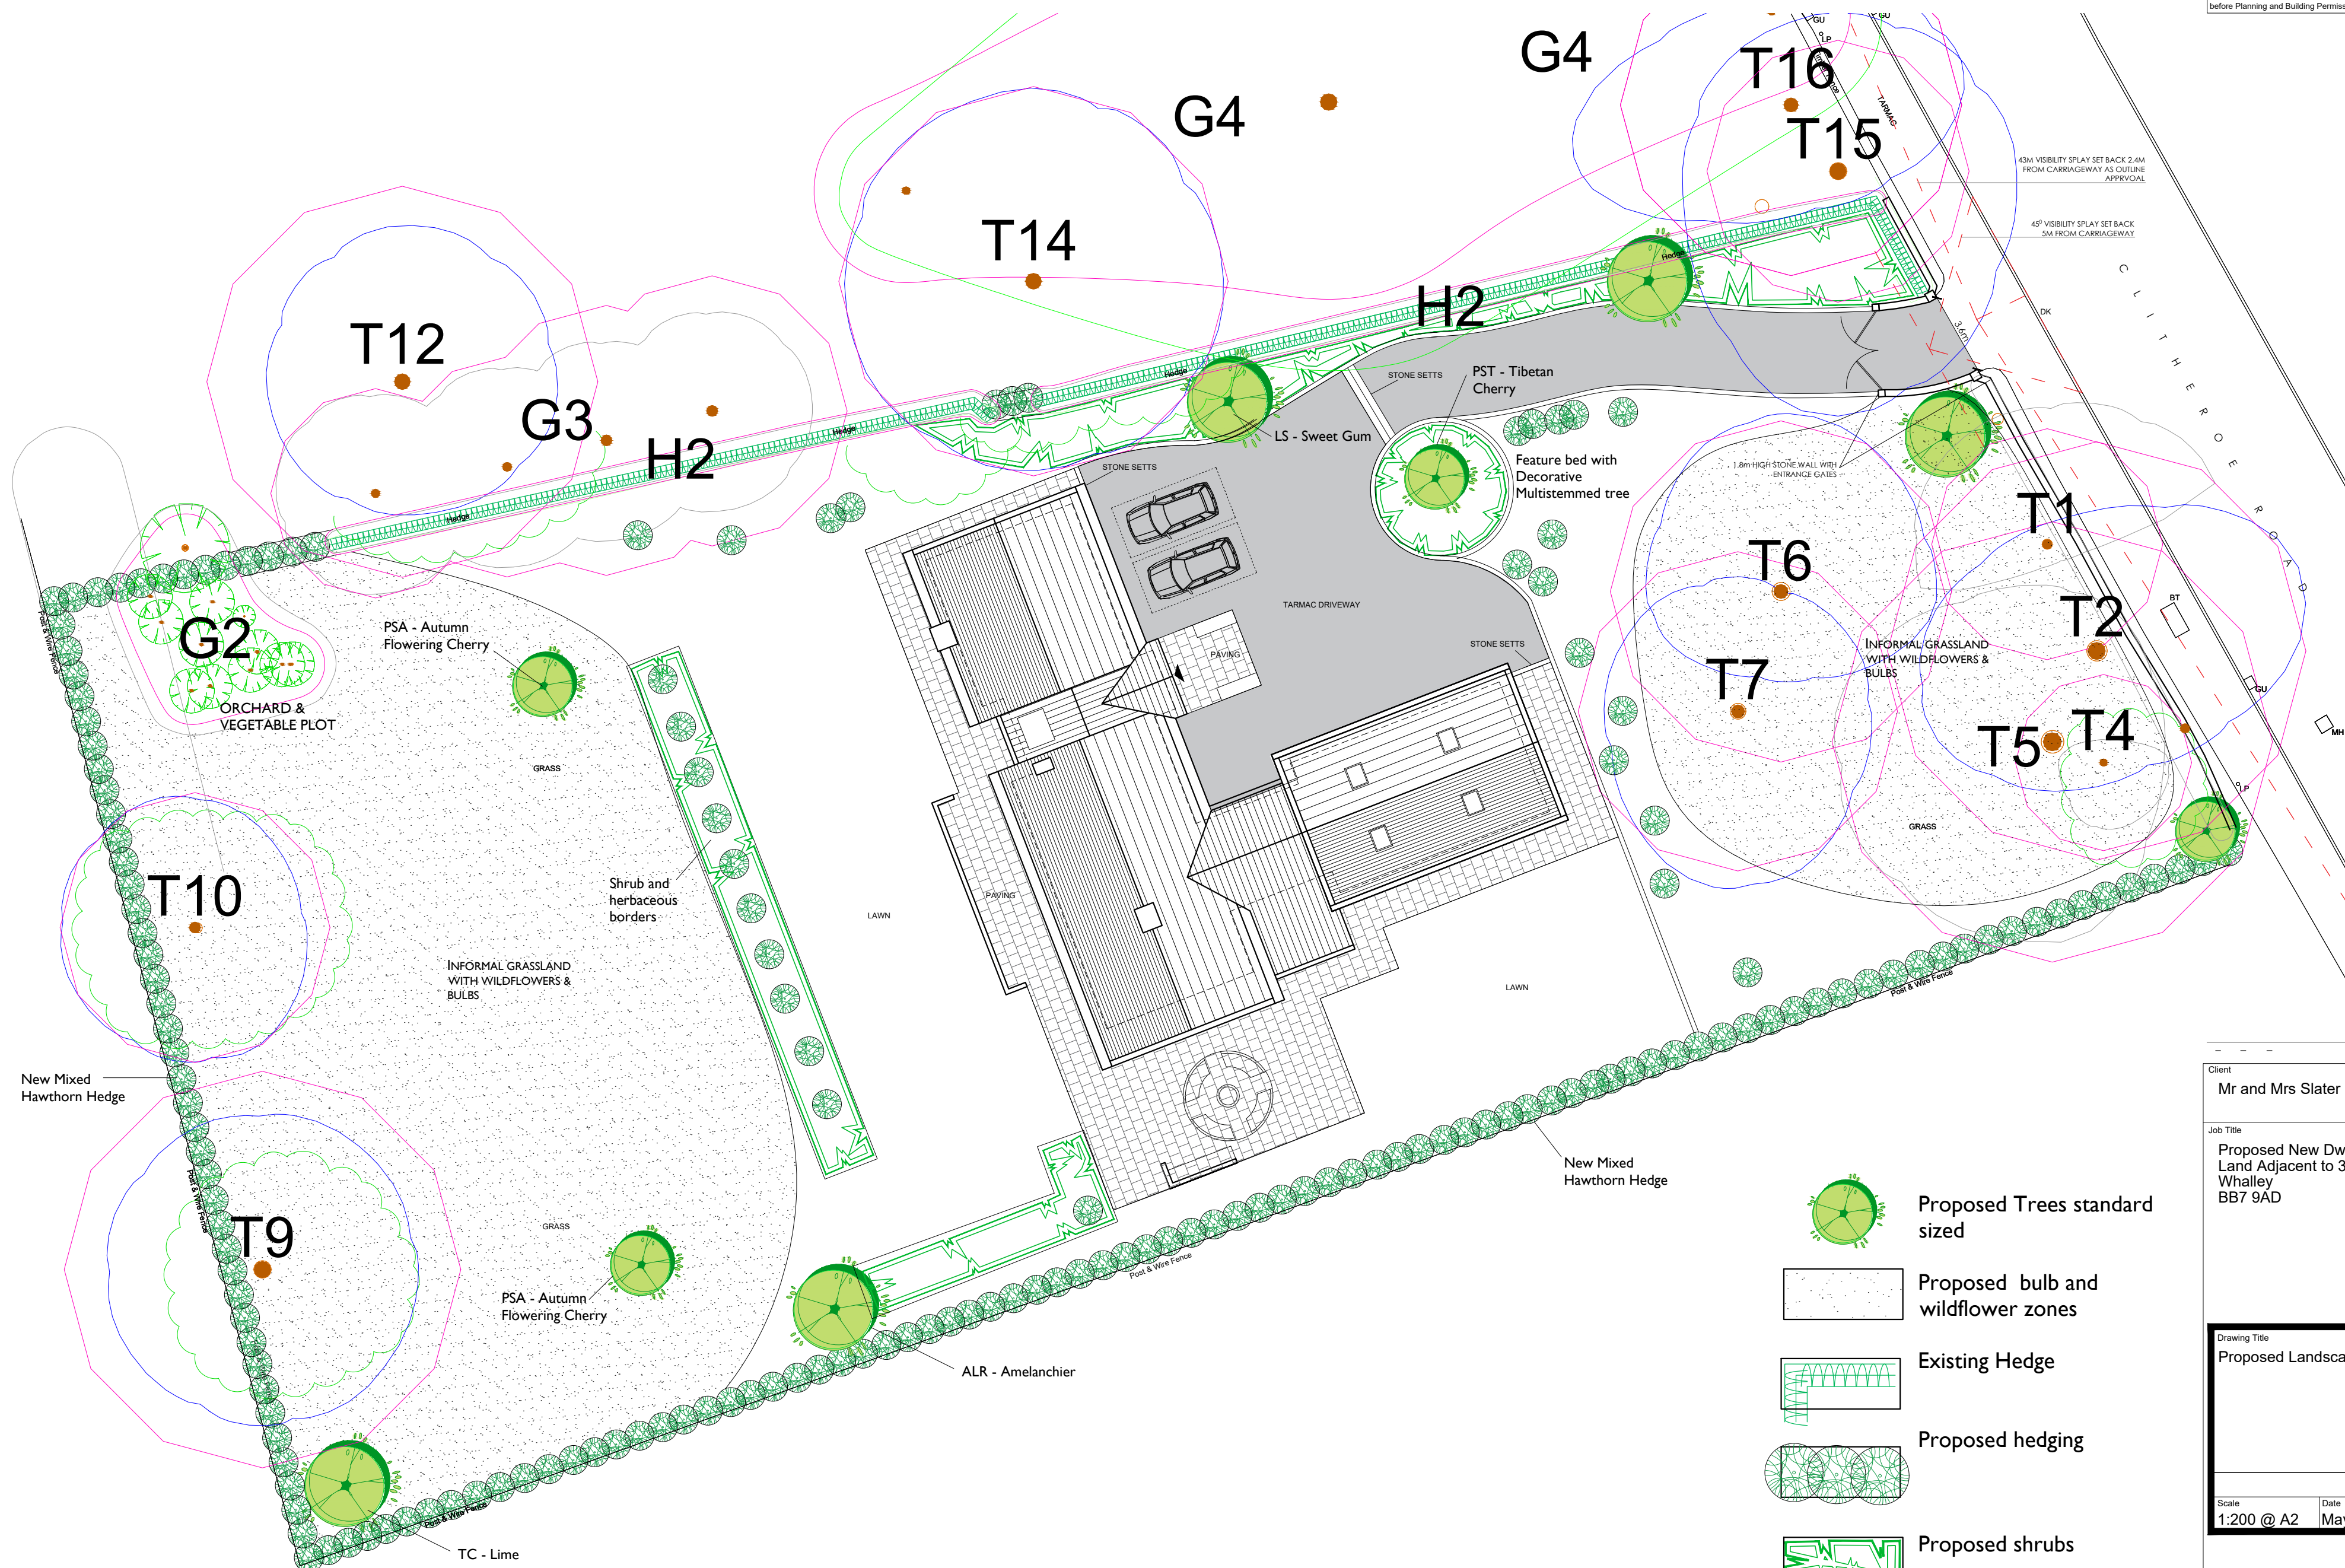

Client
Mr and Mrs Slater

Job Title
Proposed New Dwelling at
Land Adjacent to 39 Clitheroe Road
Whalley
BB7 9AD

Drawing Title
Proposed Landscaping Plan

Scale	Date	Drawn
1:200 @ A2	May 2021	BWT

spa
ARCHITECTS

SUNDERLAND PEACOCK

SUNDERLAND PEACOCK & ASSOCIATES LTD.
HAZELIERE, PIMLICO ROAD, CLITHEROE
LANCASHIRE, BB7 2AG
T 01200 423178 F 01200 427328
E info@sunderlandpeacock.com
www.sunderlandpeacock.com



4386 - L01	REV -
------------	----------