


2 Section 5  
1 : 50

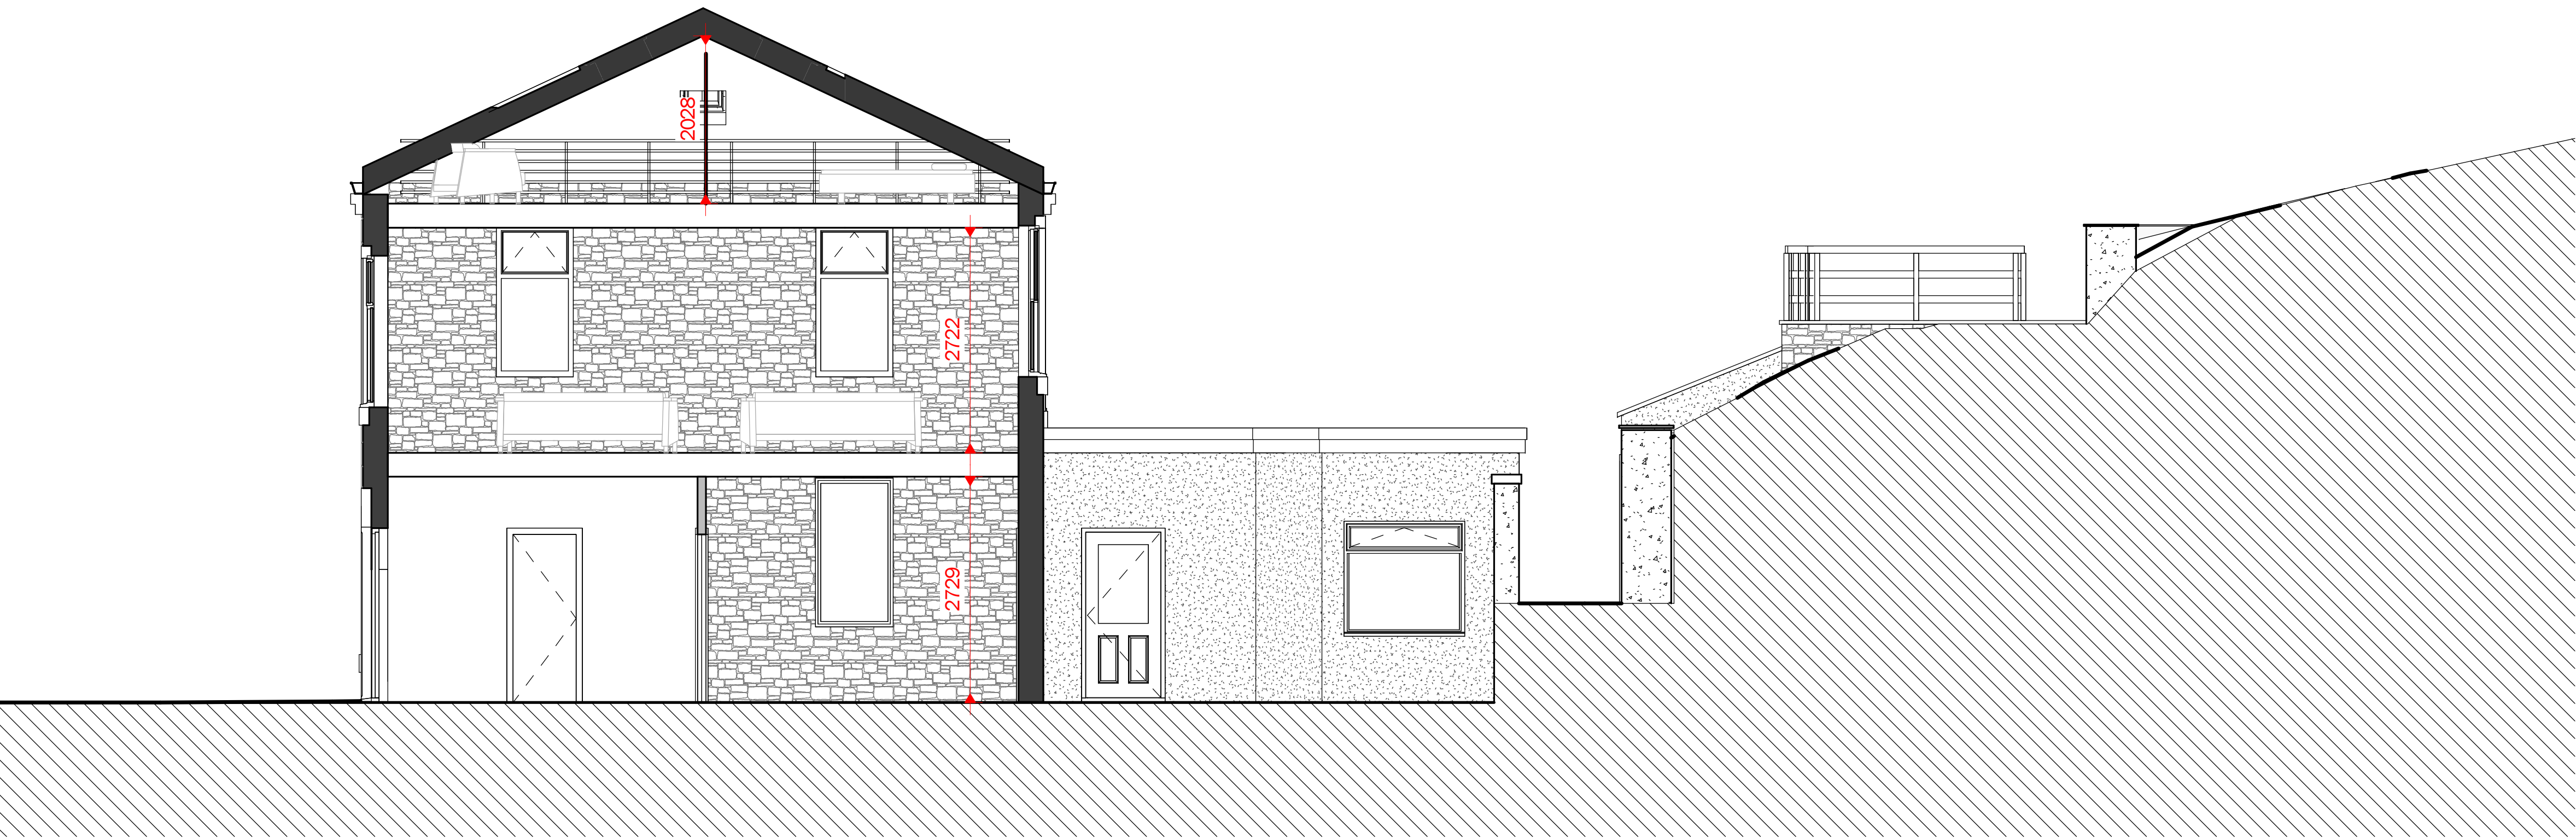

1 Section 3  
1 : 50

Peter Hitchen  
Architects

Marathon House  
The Sidings Business Park  
Whalley, BB7 9SE

01254 823 885

[www.peterhitchenarchitects.co.uk](http://www.peterhitchenarchitects.co.uk)

NOTES:

No.	Description	Date
A	PLANNING REVISION 1	09-03-2021
B	PLANNING REVISION 2	12-04-2021
C	PLANNING RE-SUBMISSION	26-05-2021

CLIENT:

Mr & Mrs Johnson

PROJECT:

2 Bridge End, Whalley

SHEET:

PROPOSED  
SECTIONS

Project number PHA/465

Date 26-05-2021

Drawn by SW

Checked by PH

A302

Scale 1 : 50

Sheet size A1