


NOTES:

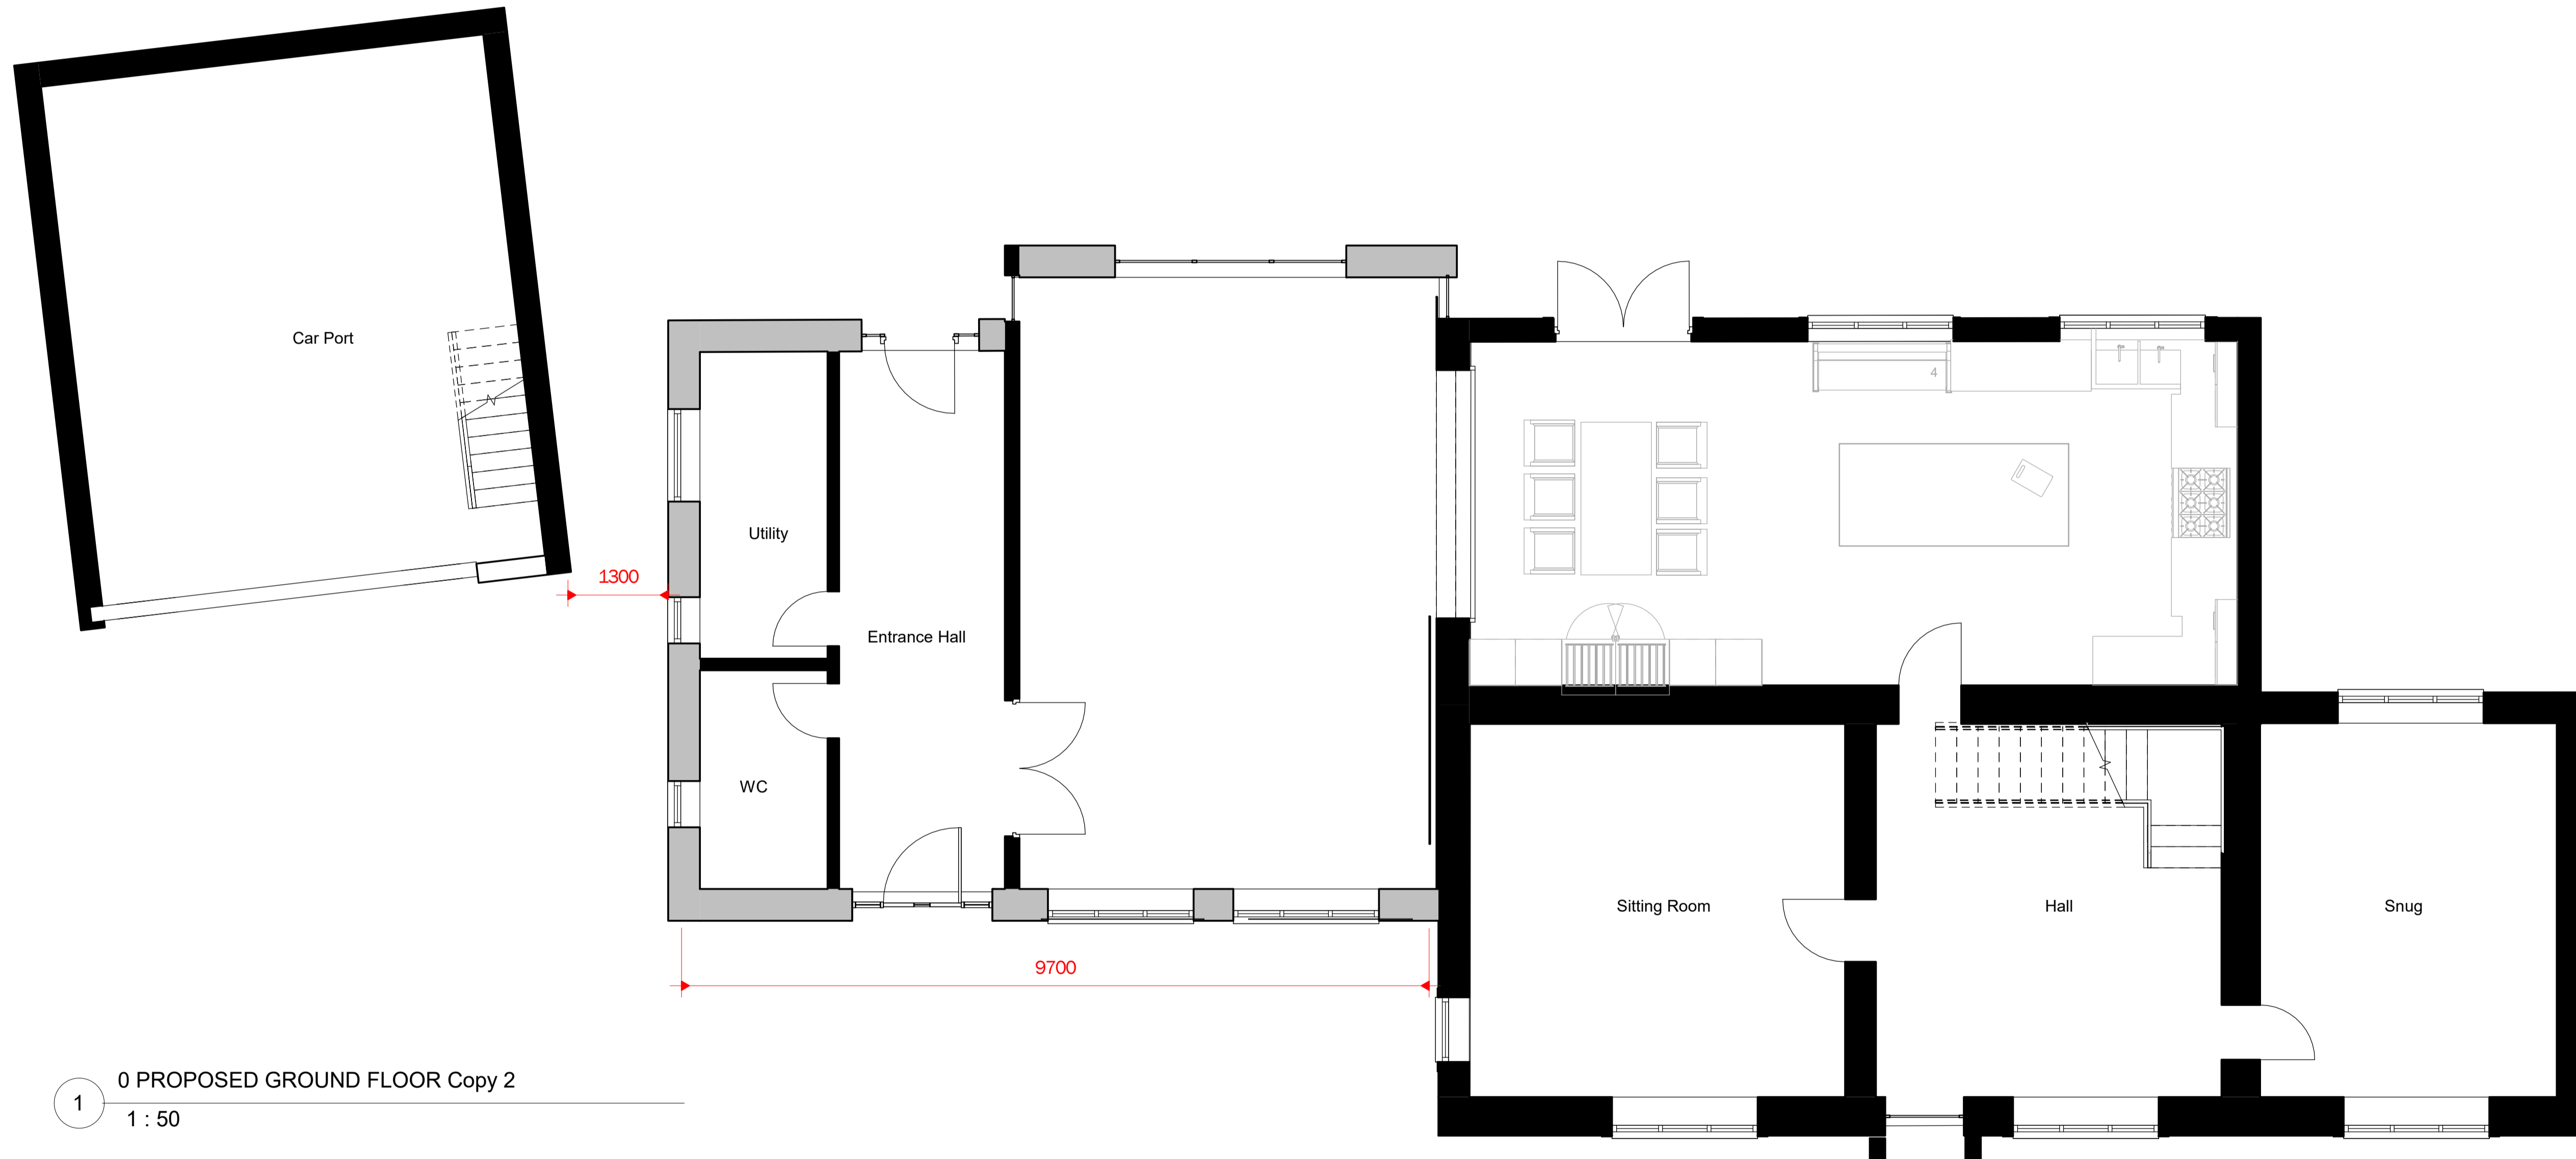

1 0 PROPOSED GROUND FLOOR Copy 2
1 : 50

No.	Description	Date

CLIENT:
Mr & Mrs Cox

PROJECT:
Proposed enlargement of permitted extension & new window openings

SHEET:
PROPOSED PLAN

Project number	PHA/504
Date	26/04/21
Drawn by	JD
Checked by	PH

A1.7

Scale	1 : 50
Sheet size	A1