
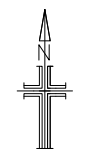


lots of smaller trunks under 0.15mm dia

SF-TO 1			
Number	Easting	Northing	Height
N2L	364708.157	435518.330	32.405
N3L	364735.774	435495.642	30.546
N1L	364728.275	435517.669	31.376

Site Surveying Services Ltd
 Unit 9
 Twin Brook Business Park
 Twin Brook Road
 Clitheroe BB7 1QX
 Tel: 01200 438320
 surveyors@sitesurvey.co.uk
 Setting out & Control Surveys
 Topographic & Volumetric Surveys
 GPS Specialists using GPS post process to tie
 in any site to OS without trig points or BM.
 Construction Line Registered.
 TSA Member.

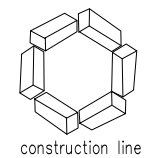

Client / Location: David Liversidge
 Preston Rd, Ribchester

Revision: B
 Revision Details: New Area added

All work to our standard terms
 & conditions (see website for details)

To local grid based on
 oston15/osgm15
 All work to sss specification,
 some by gps
 Contact us regarding details


Drawing Number: sss-9251

Drawn By: MK

Checked By: HW

Date: 11/02/2021

Scale: 1:500 @ A3

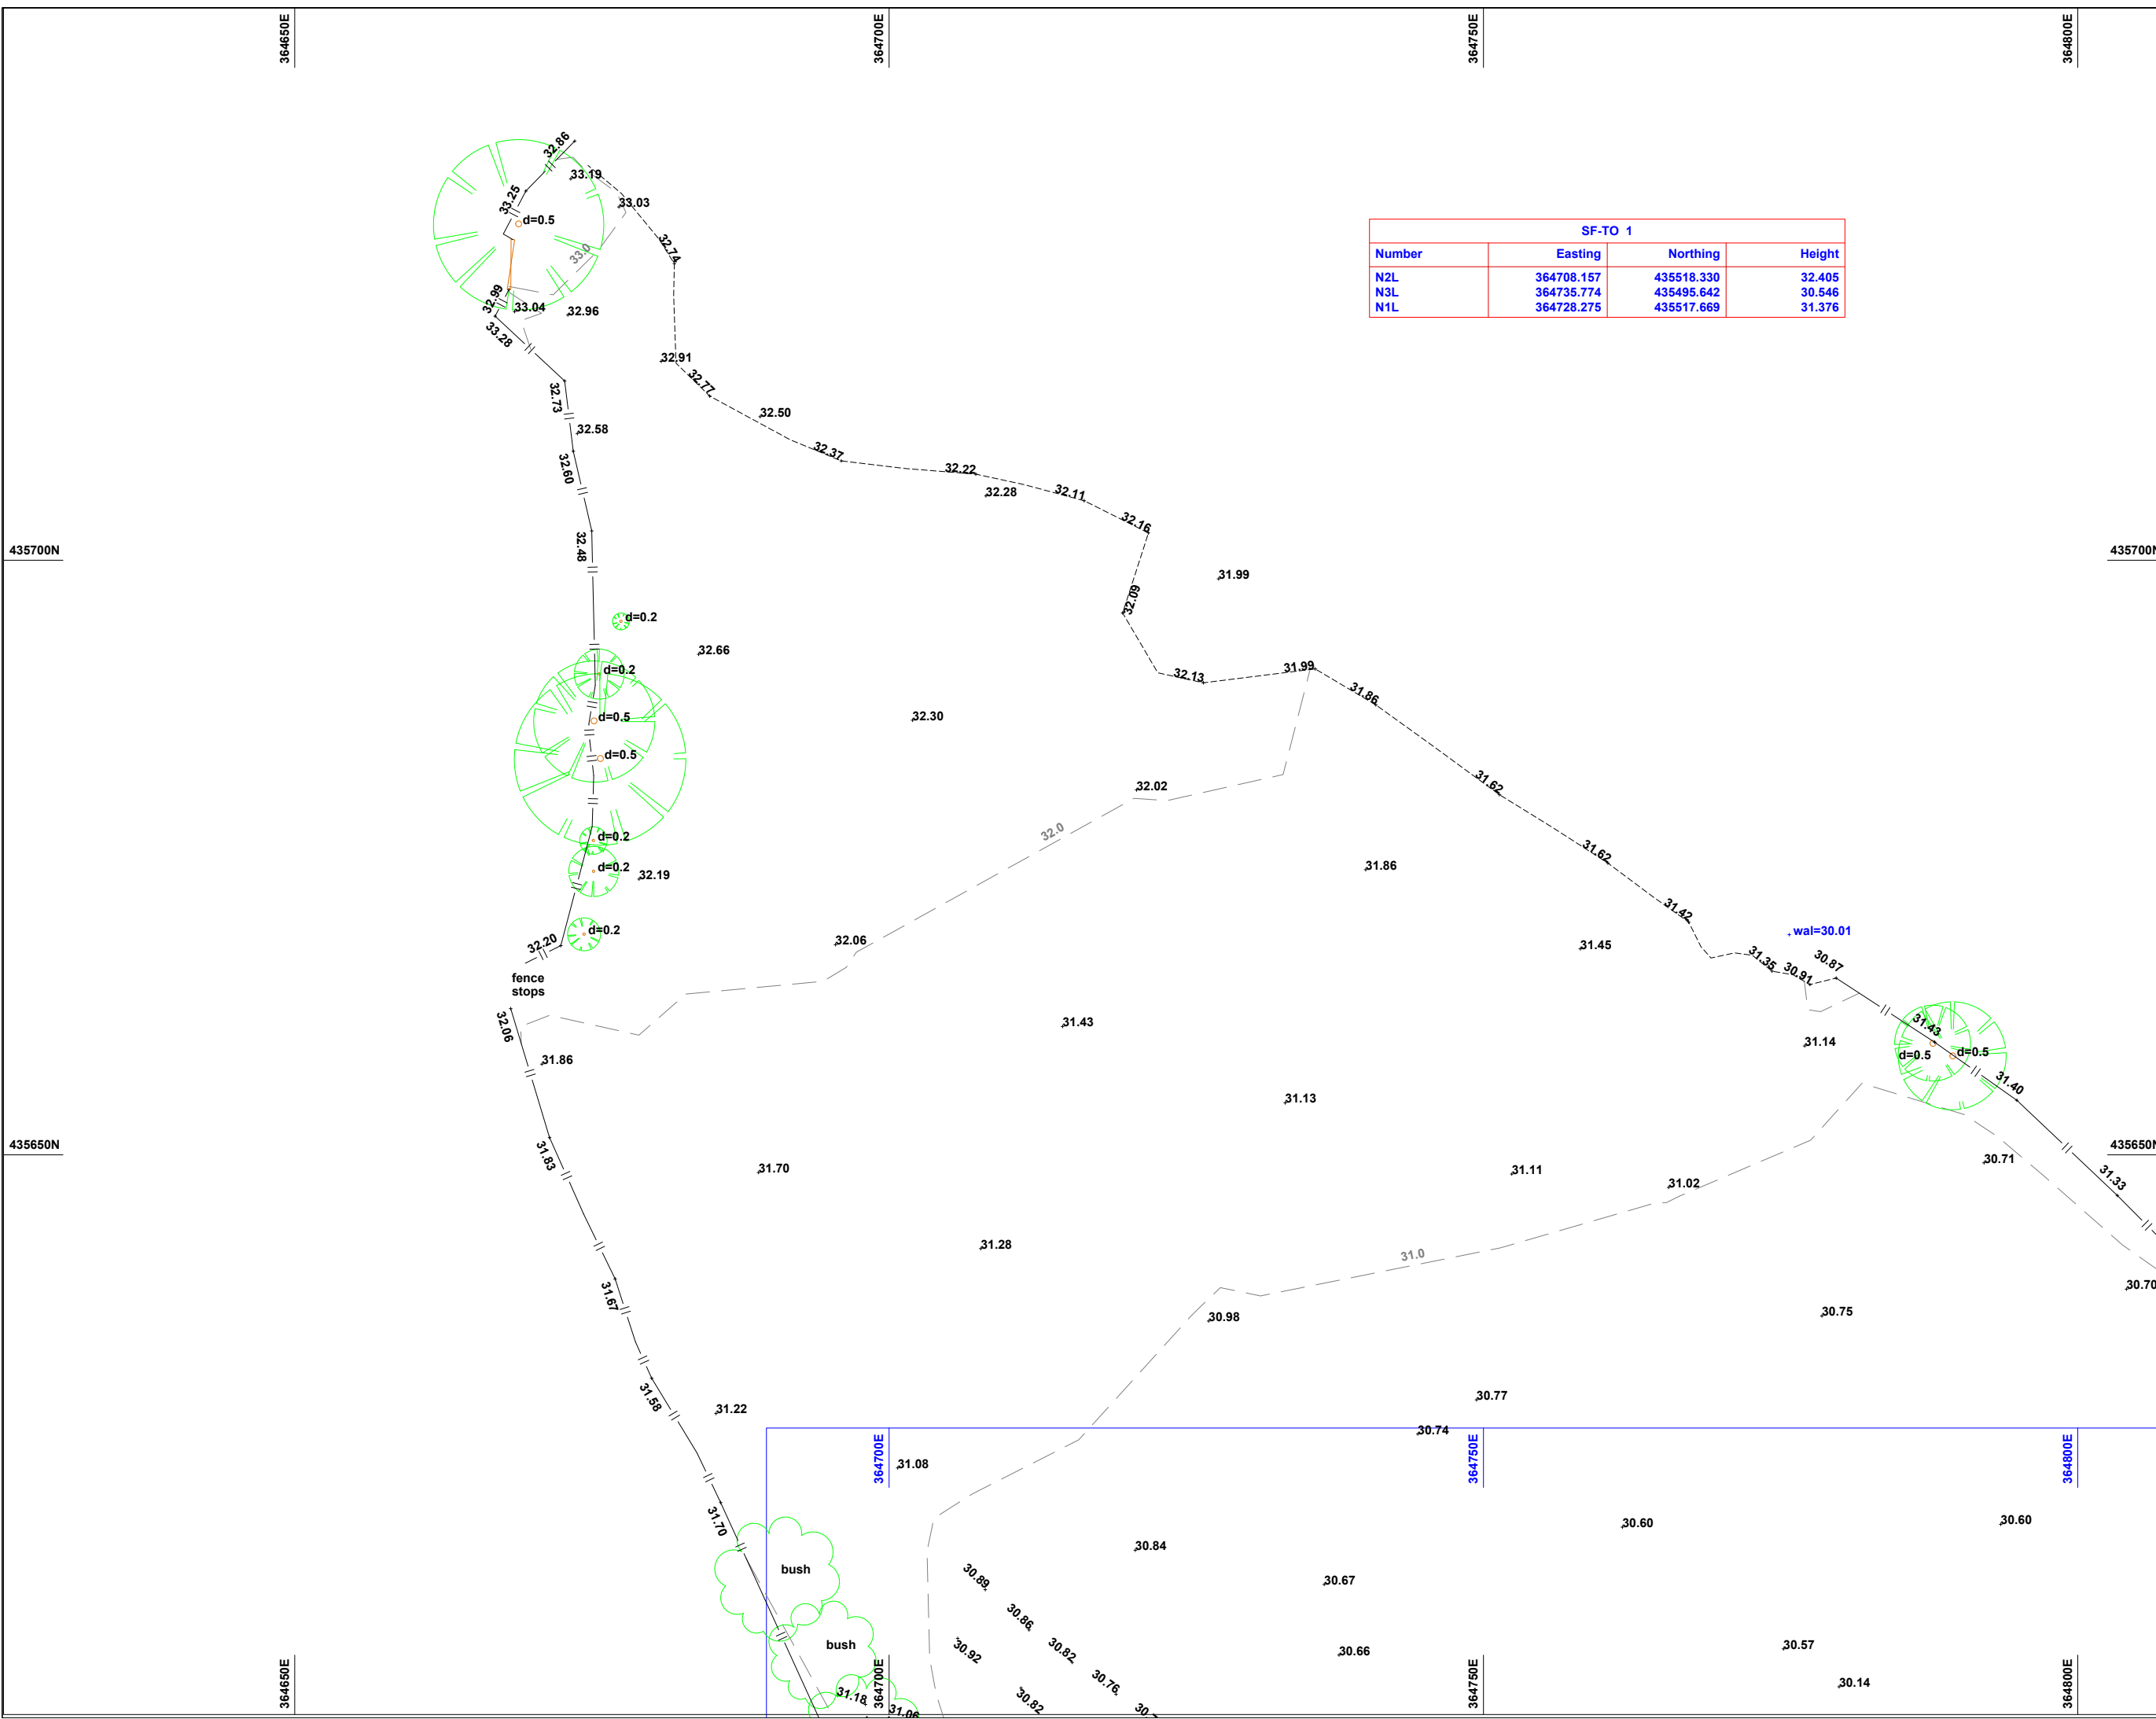

SF-TO 1			
Number	Easting	Northing	Height
N2L	364708.157	435518.330	32.405
N3L	364735.774	435495.642	30.546
N1L	364728.275	435517.669	31.376


Site Surveying Services Ltd

Unit 9
Twin Brook Business Park
Twin Brook Road
Clitheroe BB7 1QX
Tel: 01200 438320


surveyors@sitesurvey.co.uk

Setting out & Control Surveys
Topographic & Volumetric Surveys
GPS Specialists using GPS post process to tie
in any site to OS without trig points or BM.

Construction Line Registered.
TSA Member.

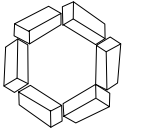

construction line

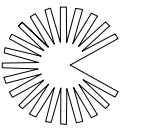

THE
SURVEY
ASSOCIATION



Client / Location: David Liversidge
Preston Rd, Ribchester

Revision: B
Revision Details: New Area added

All work to our standard terms
& conditions (see website for details)

To local grid based on
ostn15/osgm15
All work to sss specification,
some by gps
Contact us regarding details

Drawing Number: sss-9251

Drawn By: MK

Checked By: HW

Date: 11/02/2021

Scale: 1:500 @ A3