

31202110607

BM 217.33m

7000

Hill Crest

212.1m

205.79m

204.2m

**J.HADFIELD.  
ENGINEERING,SURVEYING.**

Springs House, Chipping, Lancashire, PR3 2GQ.  
Tel 07740 929096. Fax 08708 362185

Client Details:  
Messers A & E JARVIS



Project Details:  
**SITE PLAN,  
FARM TRACK**

Project Address:  
CRAGG HOUSE FARM,  
CHIPPING  
PRESTON

Project Number, 507201	Date, May/21	Scale, 1:500	By, JH
---------------------------	-----------------	-----------------	-----------

DO NOT SCALE THIS DRAWING. CHECK ALL DIMENSIONS ON SITE

THIS DRAWING IS PROVIDED BY CONTRACTOR IT MAY NOT BE REPRODUCED IN ANY FORM OR BY ANY MEANS  
FOR ANY PURPOSE, WITHOUT WRITTEN PERMISSION FROM J.HADFIELD. ENGINEERING/SURVEYING

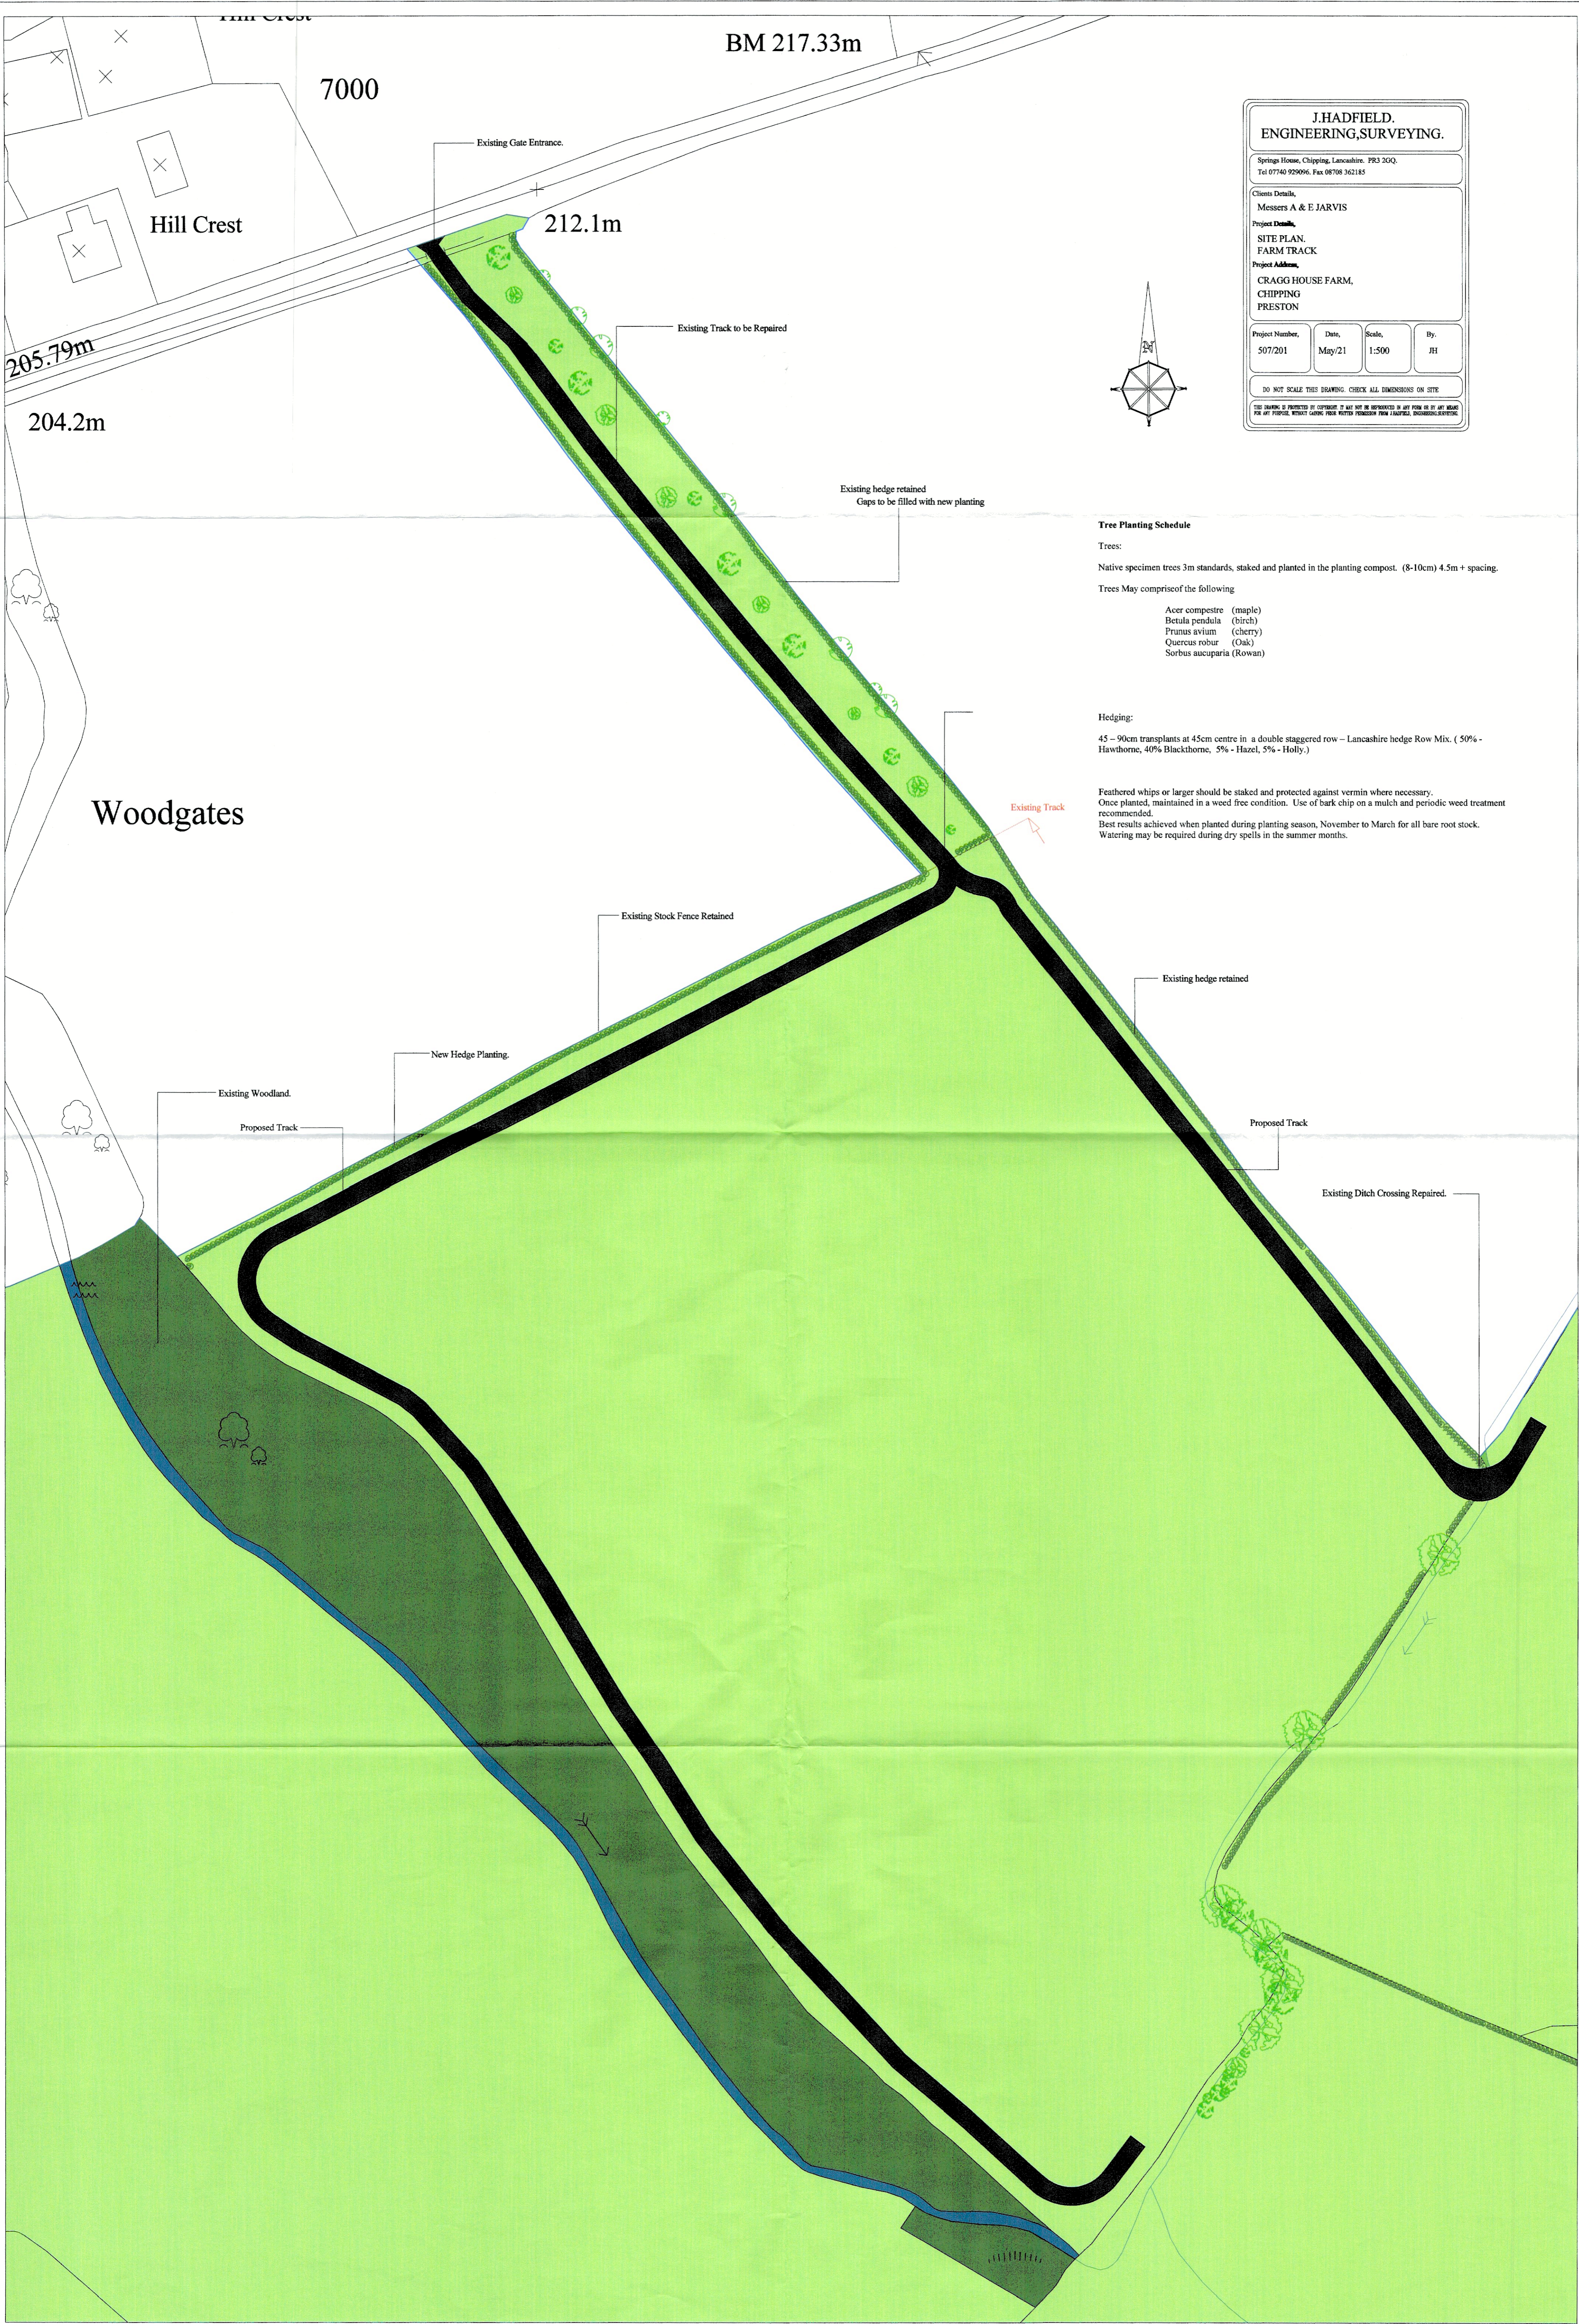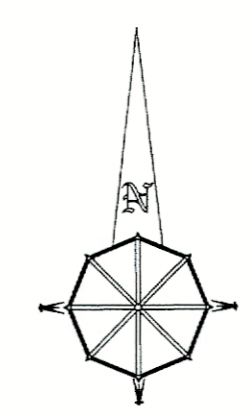

**Tree Planting Schedule**

Trees:  
Native specimen trees 3m standards, staked and planted in the planting compost. (8-10cm) 4.5m + spacing.  
Trees May comprise of the following

- Acer compestre (maple)
- Betula pendula (birch)
- Prunus avium (cherry)
- Quercus robur (Oak)
- Sorbus aucuparia (Rowan)

**Hedging:**

45 - 90cm transplants at 45cm centre in a double staggered row - Lancashire hedge Row Mix. ( 50% - Hawthorne, 40% Blackthorne, 5% - Hazel, 5% - Holly.)

Feathered whips or larger should be staked and protected against vermin where necessary.  
Once planted, maintained in a weed free condition. Use of bark chip on a mulch and periodic weed treatment recommended.  
Best results achieved when planted during planting season, November to March for all bare root stock.  
Watering may be required during dry spells in the summer months.