




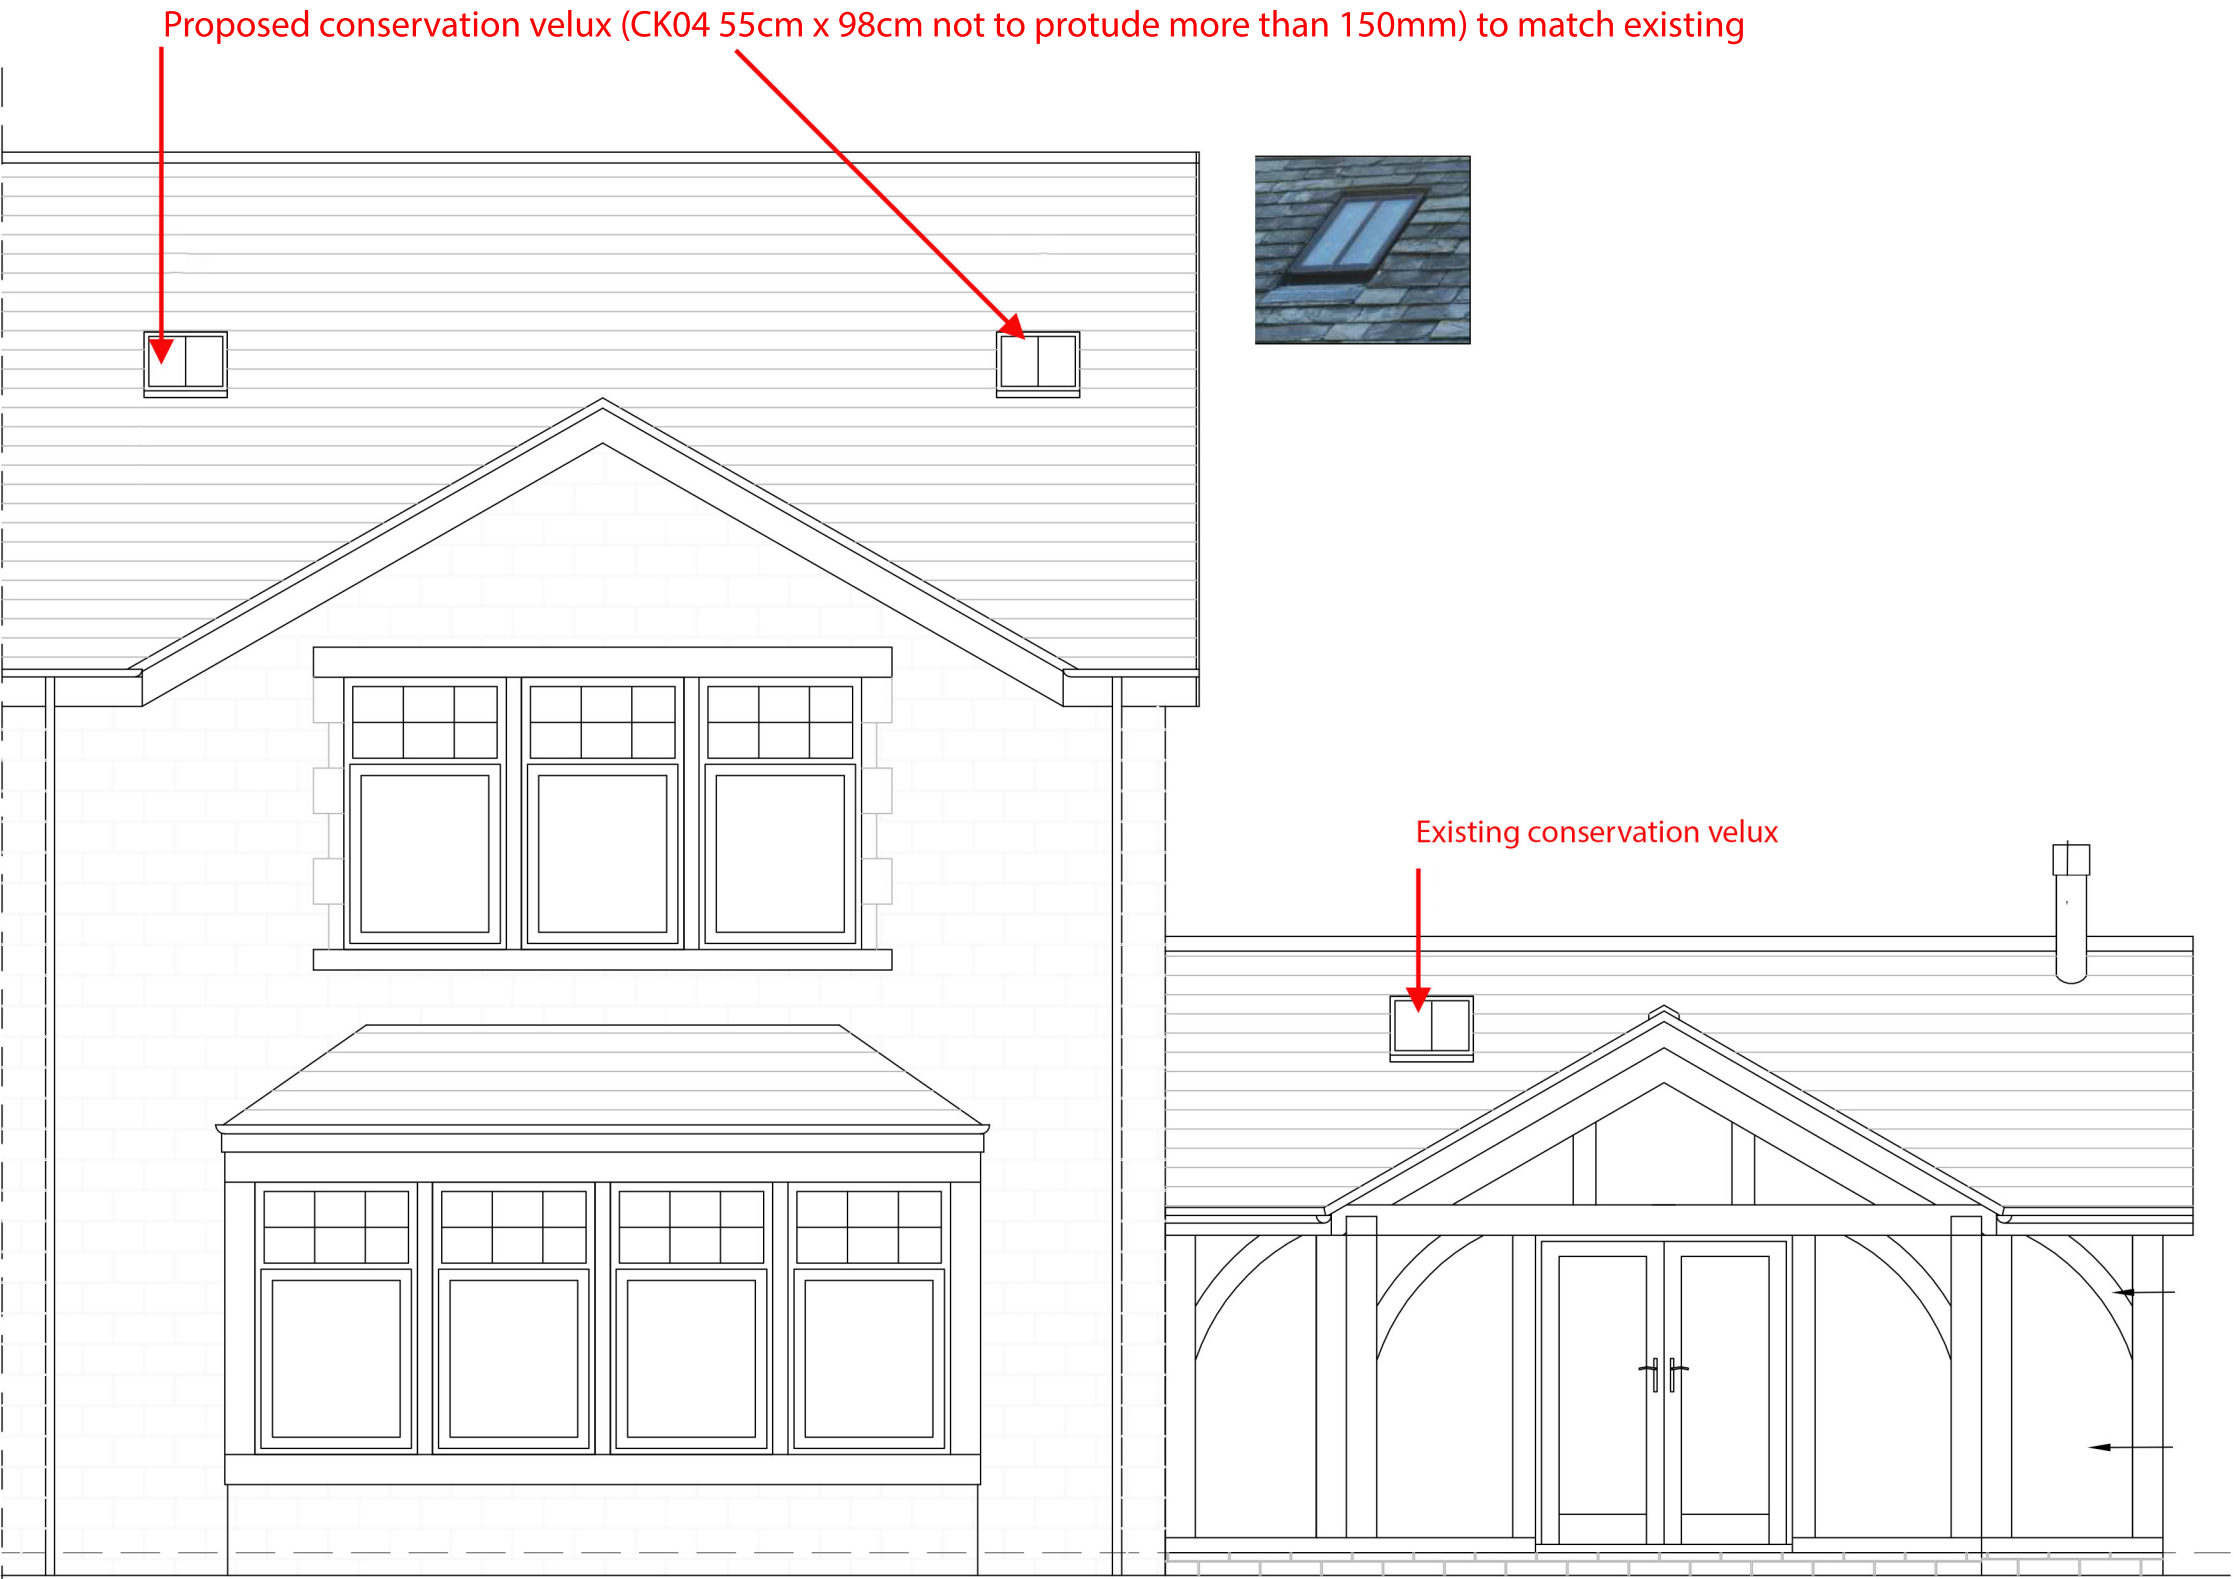

West Elevation

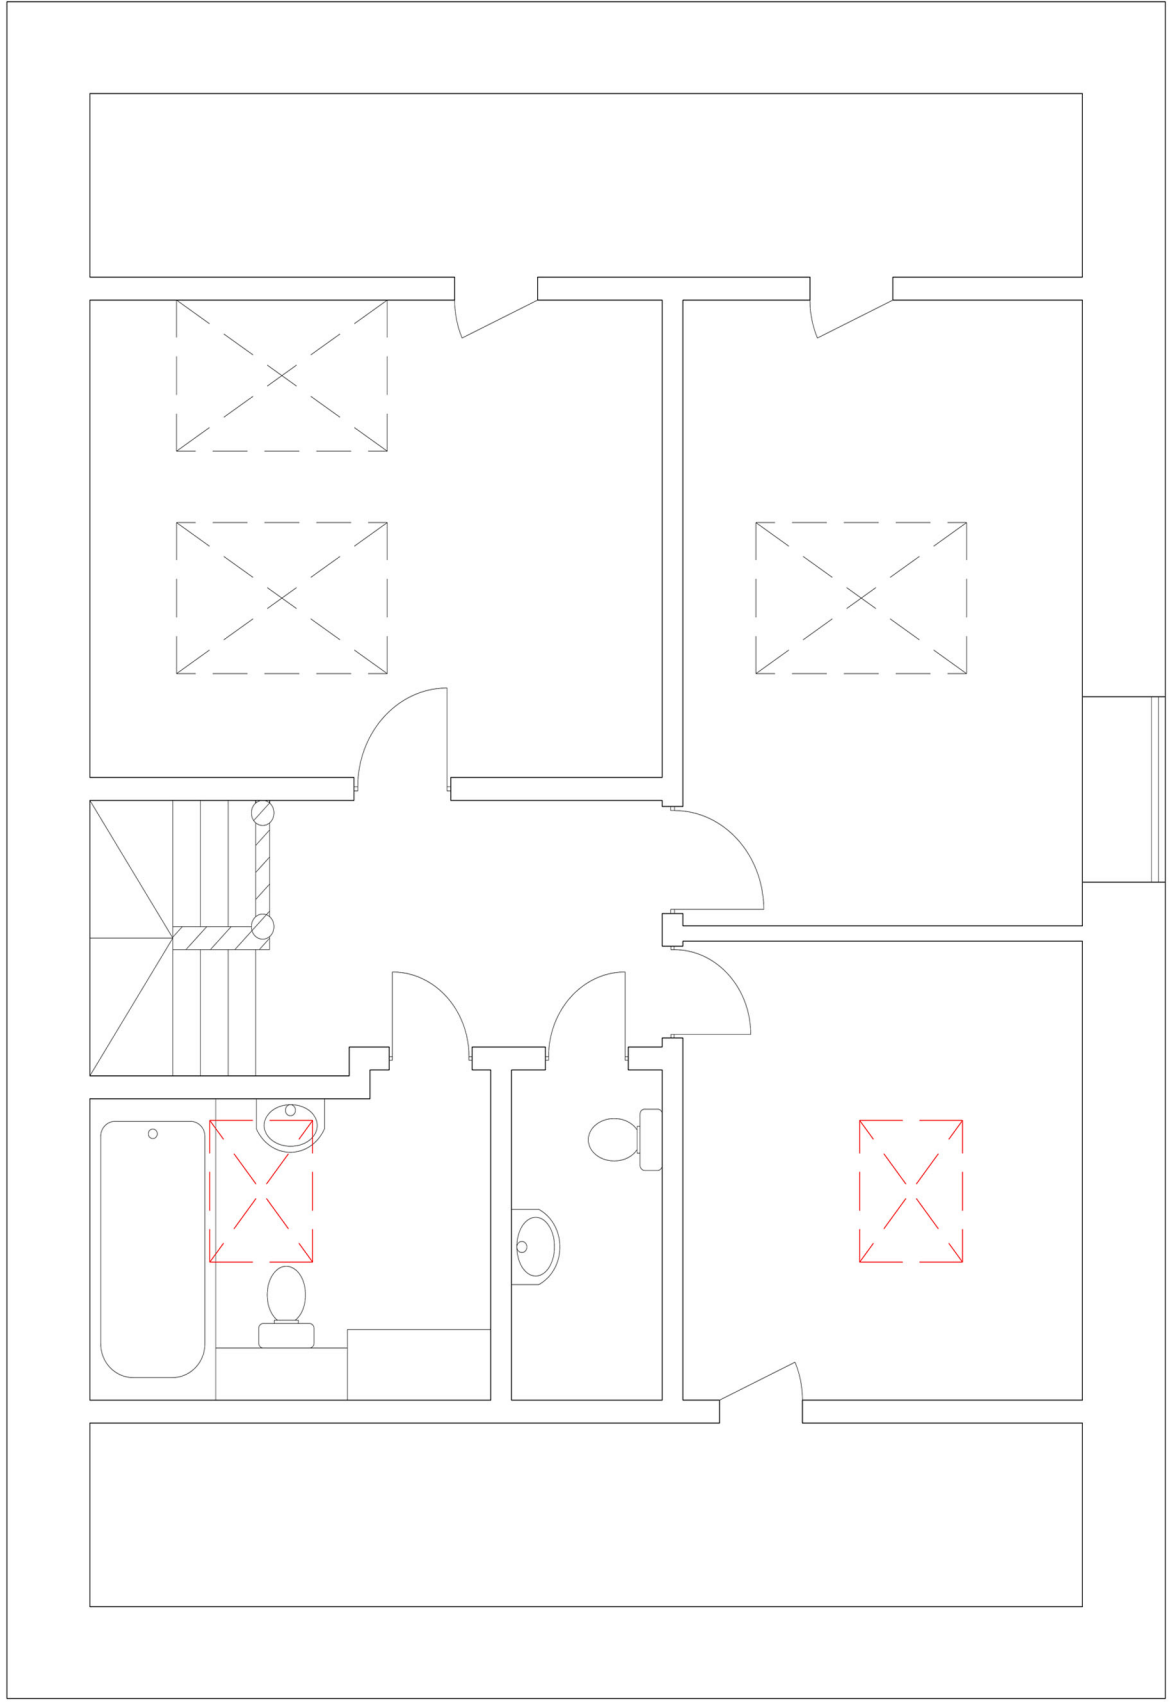

Floor Plan

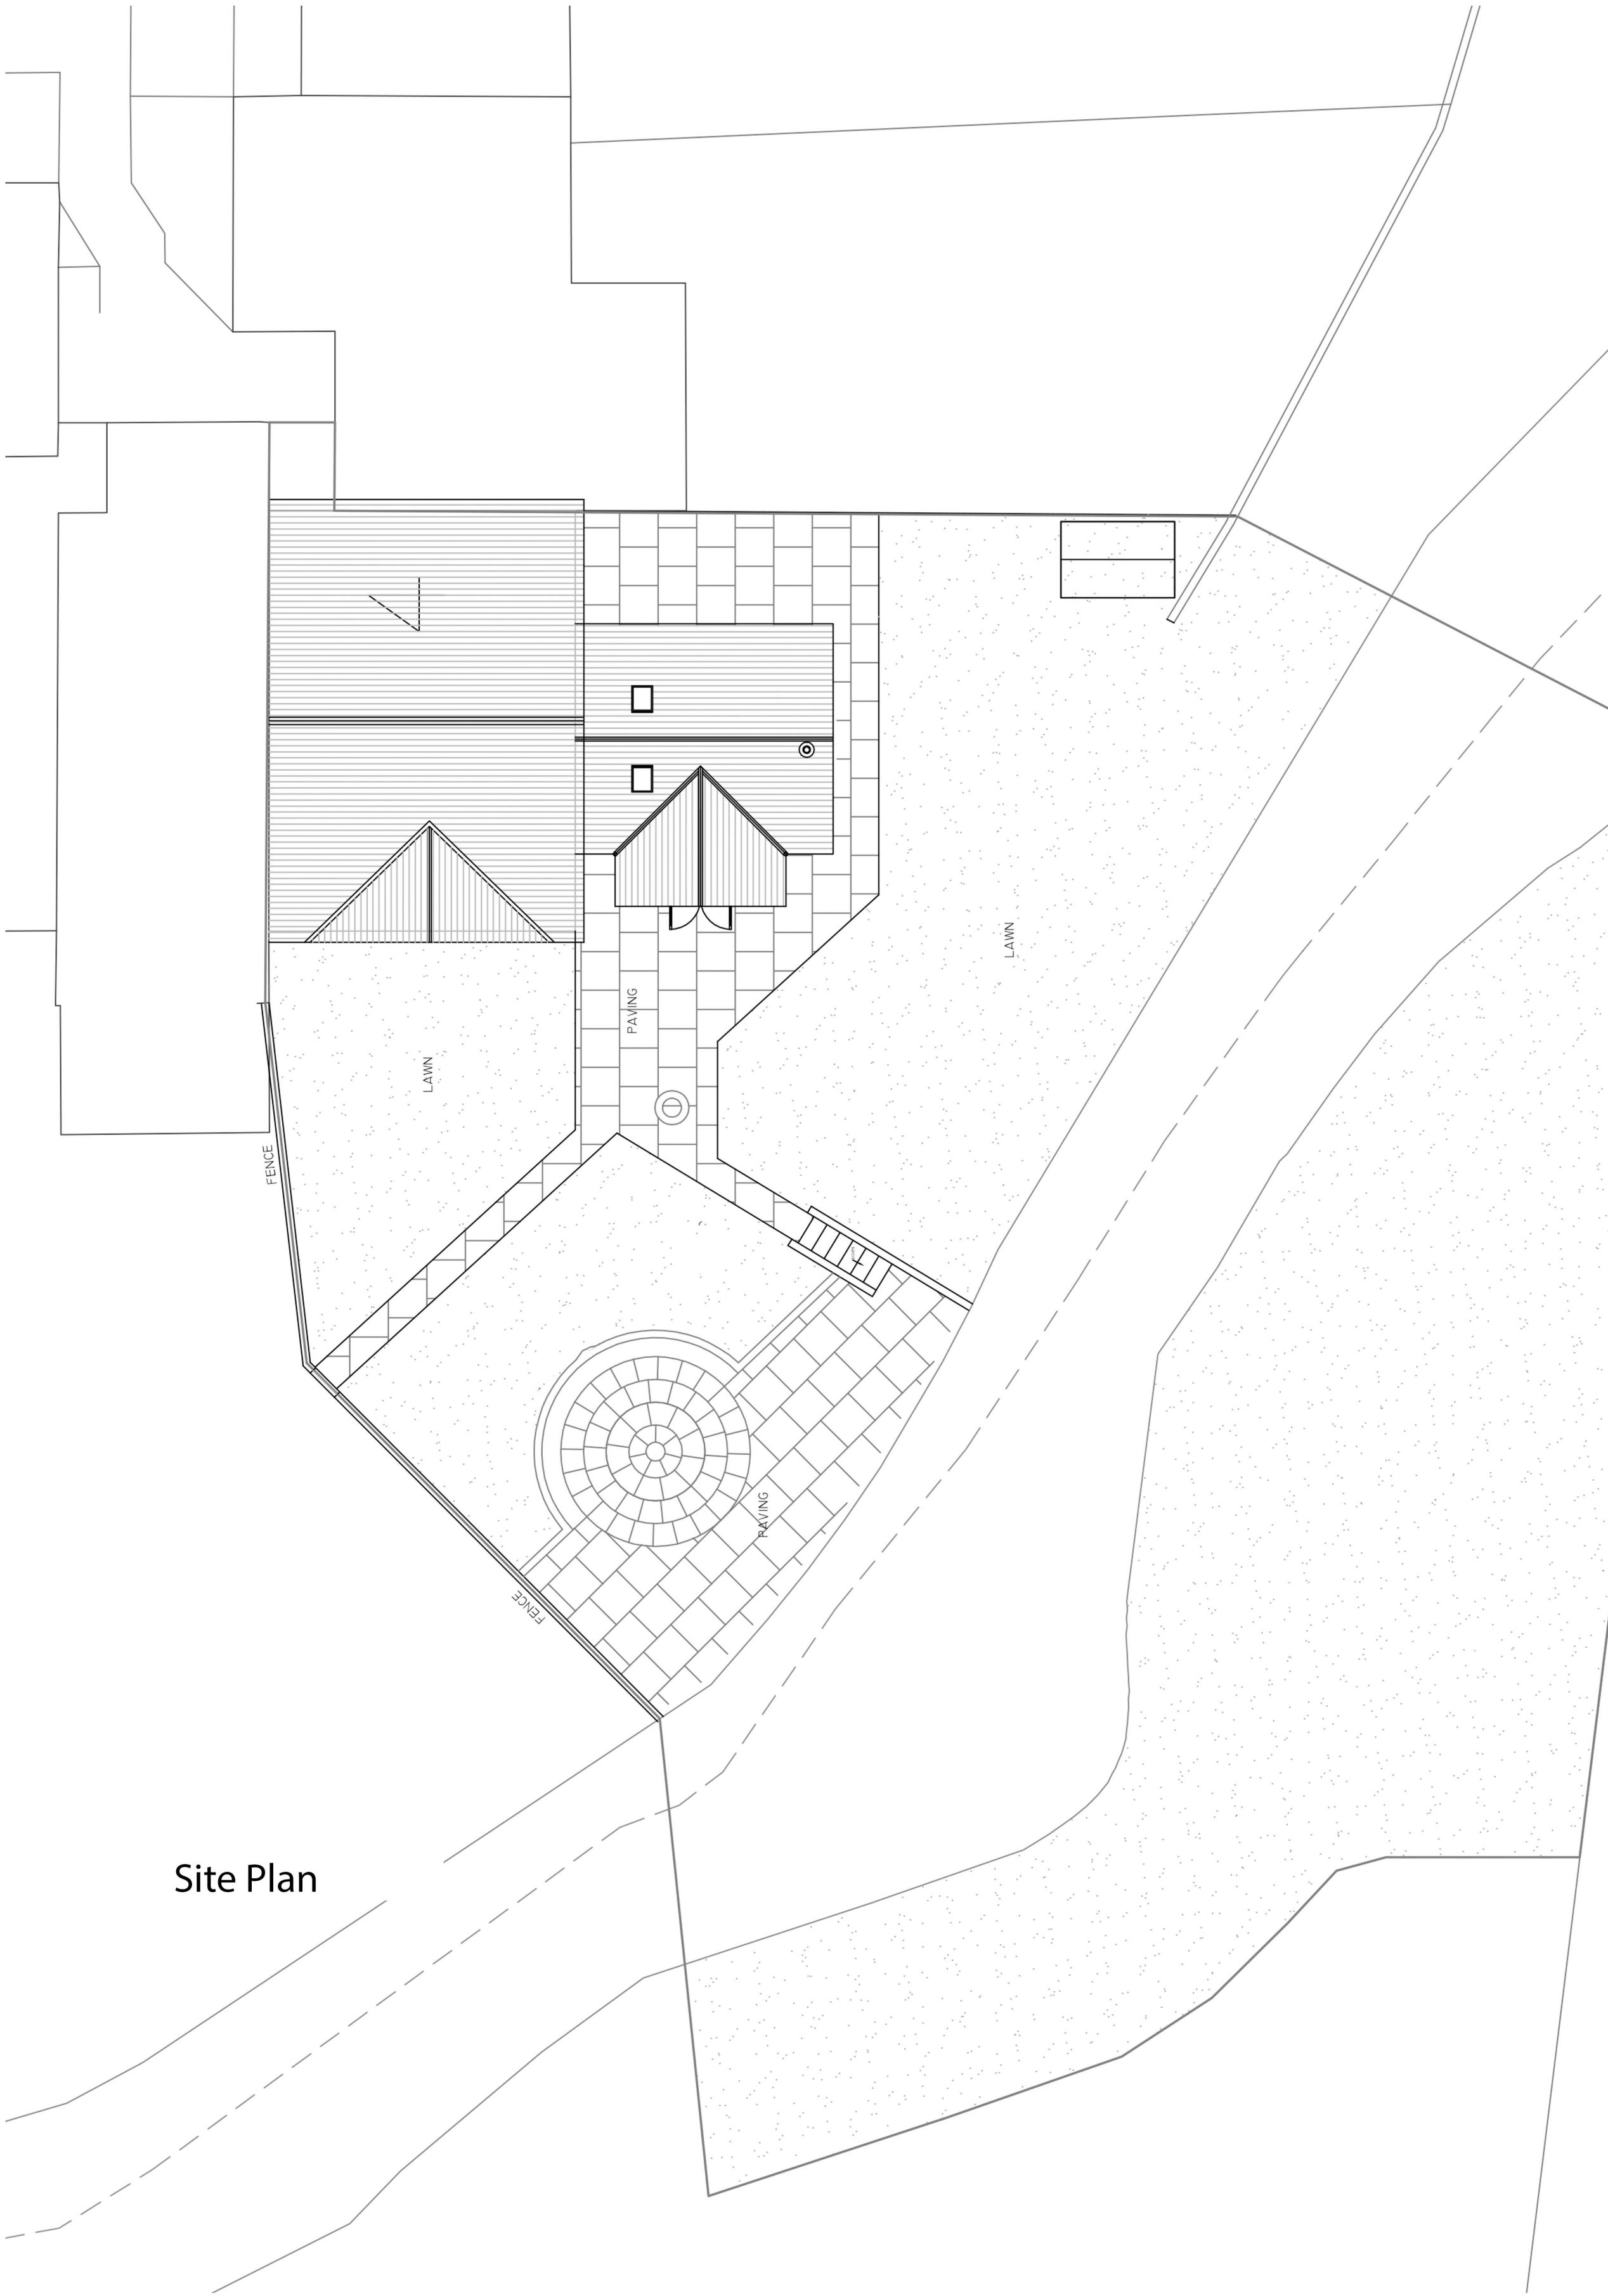

Site Plan