


EXISTING GROUND FLOOR PLAN

1:75

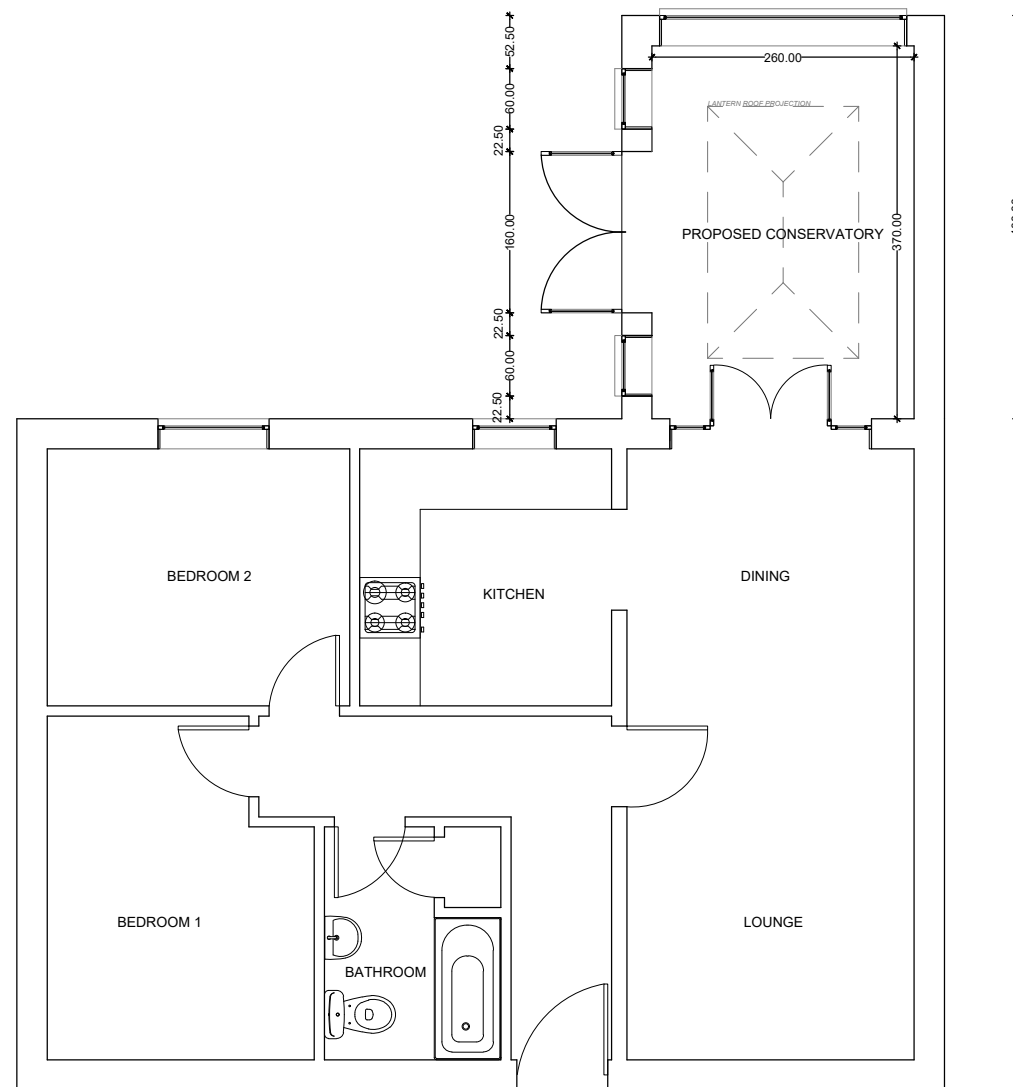

PROPOSED GROUND FLOOR PLAN

1:75