


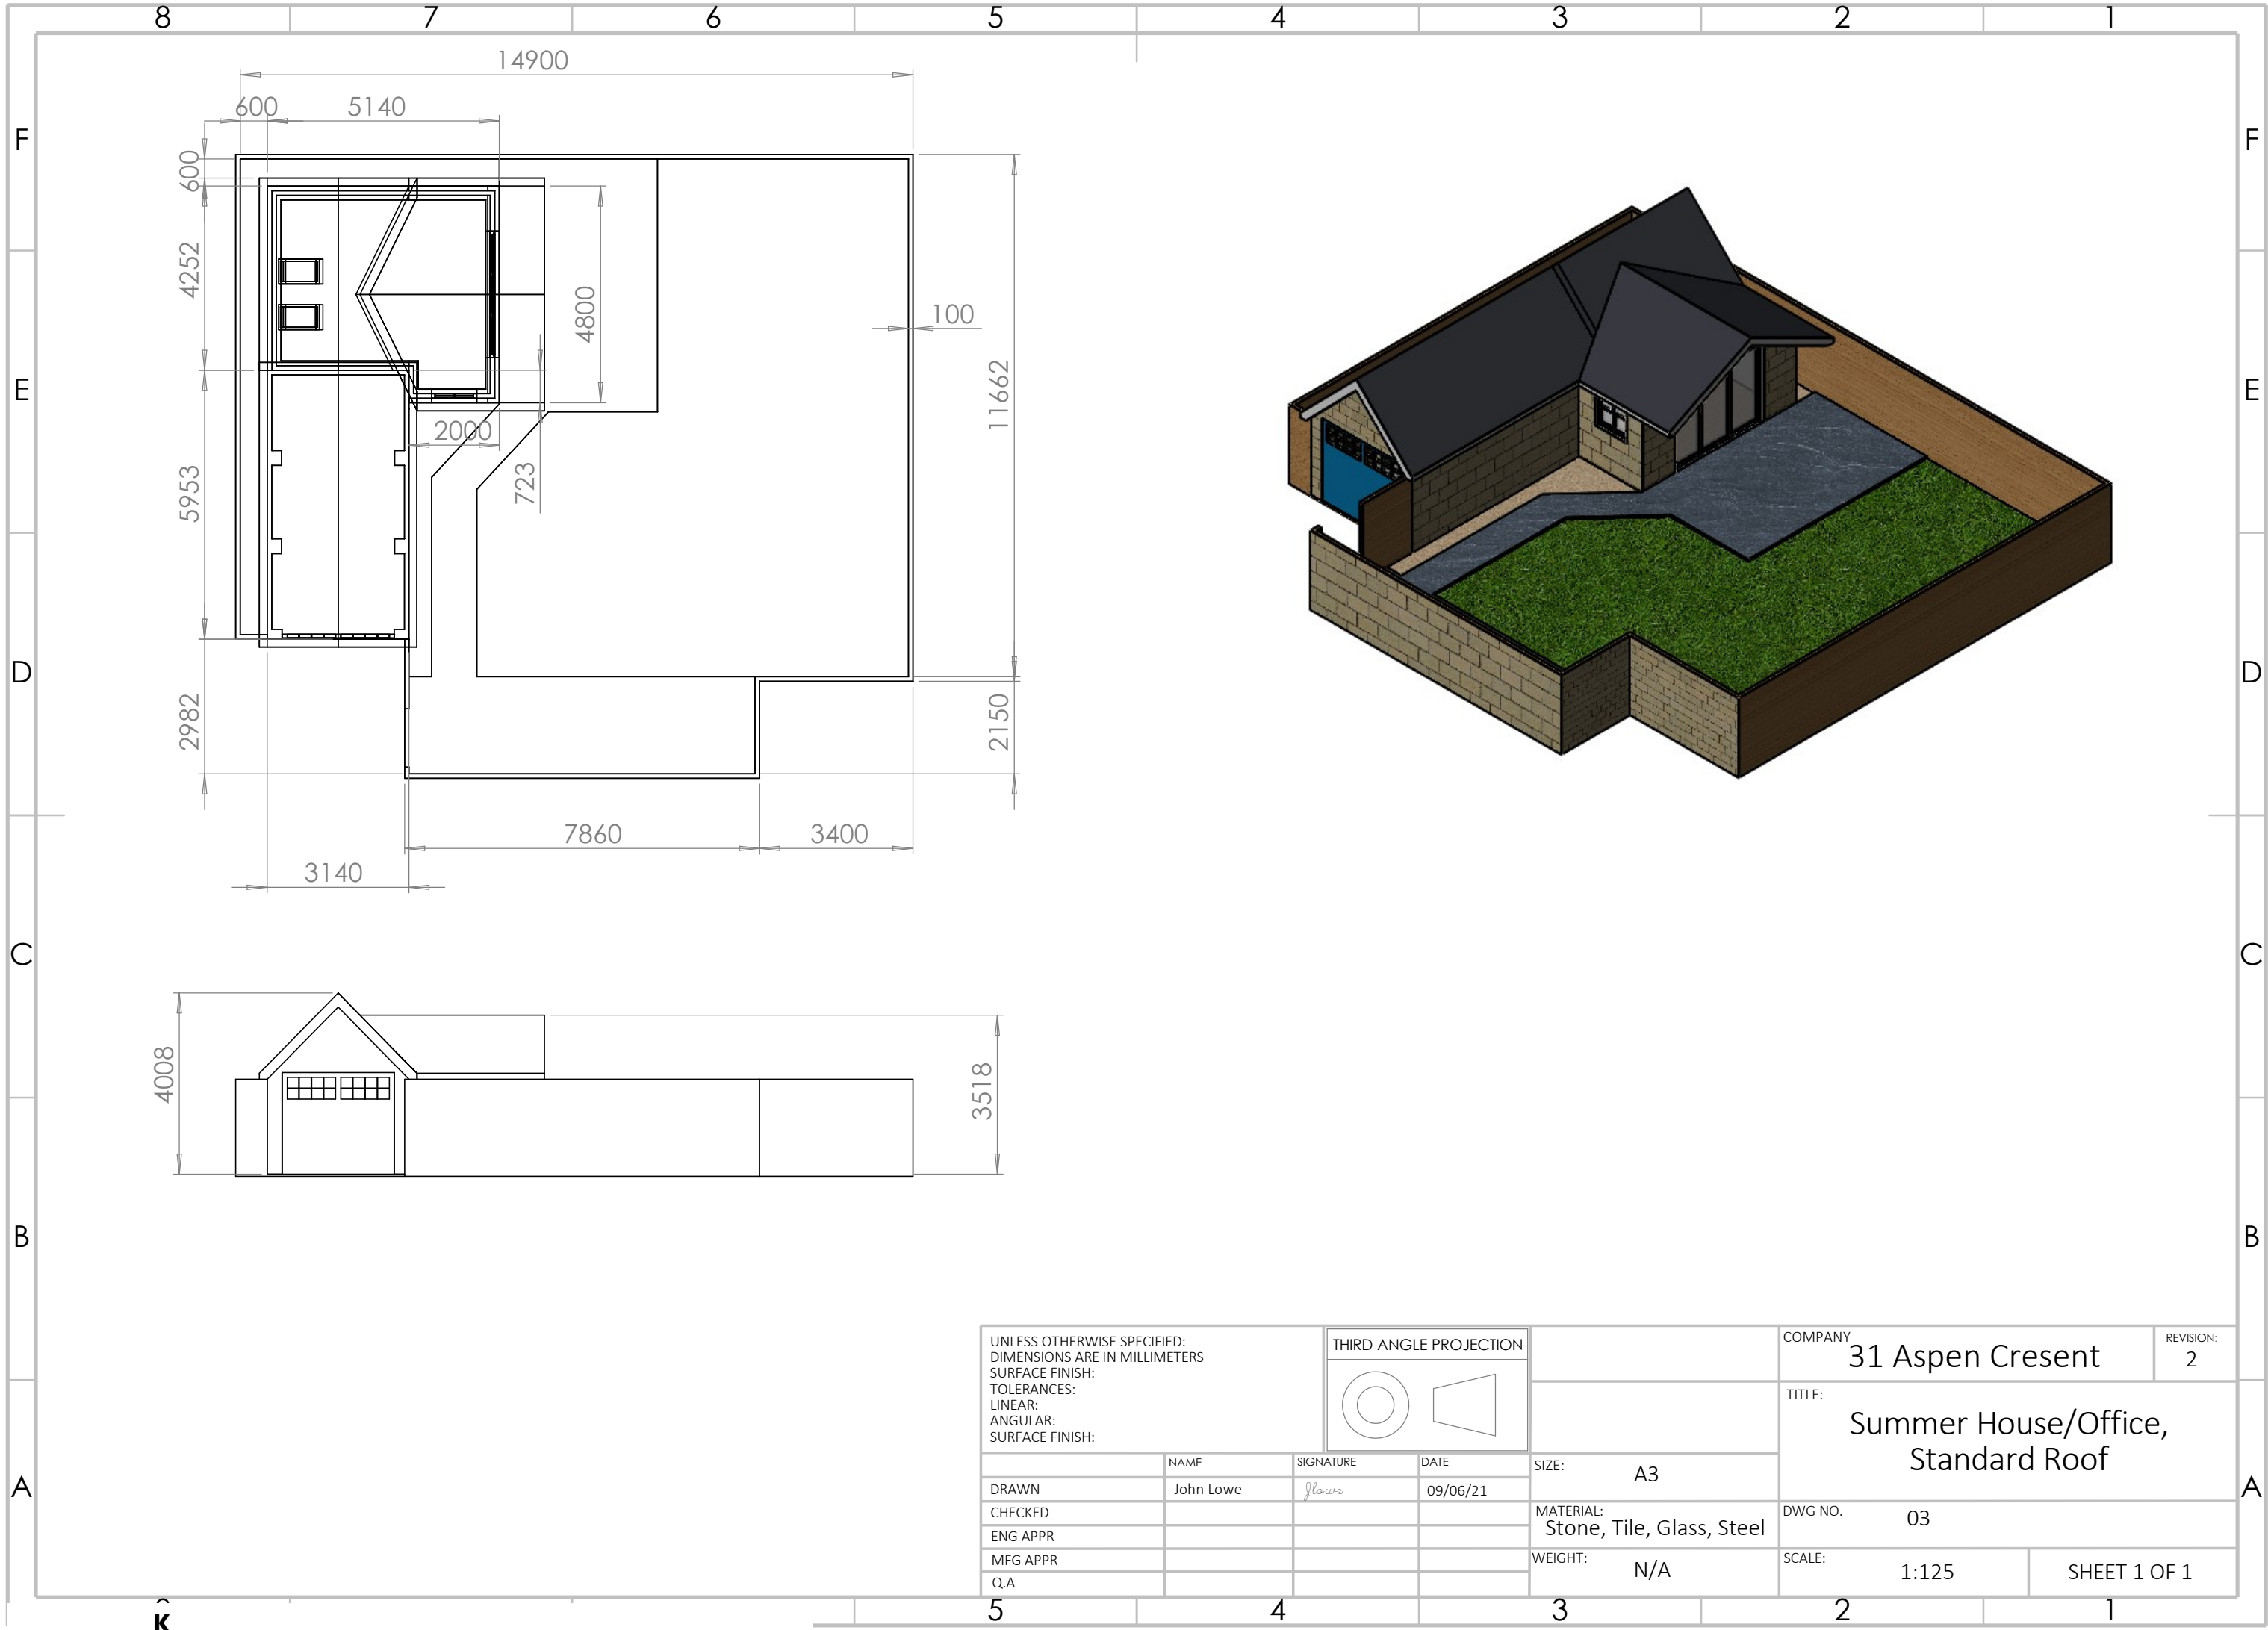

UNLESS OTHERWISE SPECIFIED:
DIMENSIONS ARE IN MILLIMETERS
SURFACE FINISH:
TOLERANCES:
LINEAR:
ANGULAR:
SURFACE FINISH:

THIRD ANGLE PROJECTION



	NAME	SIGNATURE	DATE	SIZE:
DRAWN	John Lowe	<i>John Lowe</i>	09/06/21	A3
CHECKED				MATERIAL:
ENG APPR				Stone, Tile, Glass, Steel
MFG APPR				WEIGHT:
Q.A				N/A

COMPANY	31 Aspen Crescent	REVISION:	2
TITLE:	Summer House/Office, Standard Roof		
DWG NO.	03	SCALE:	1:125
		SHEET 1 OF 1	