
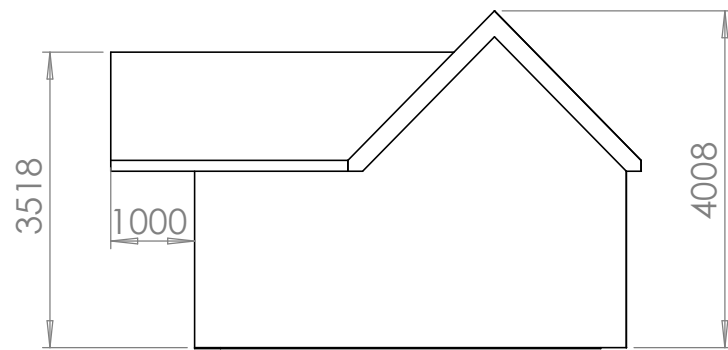
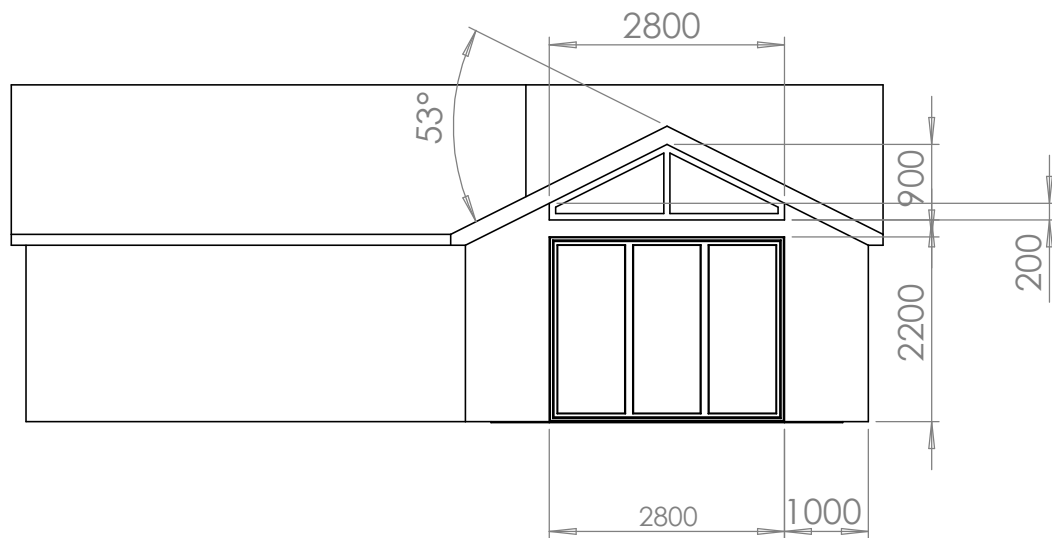
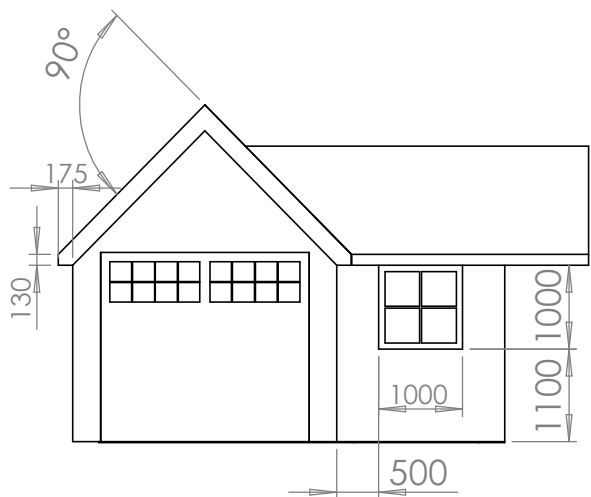
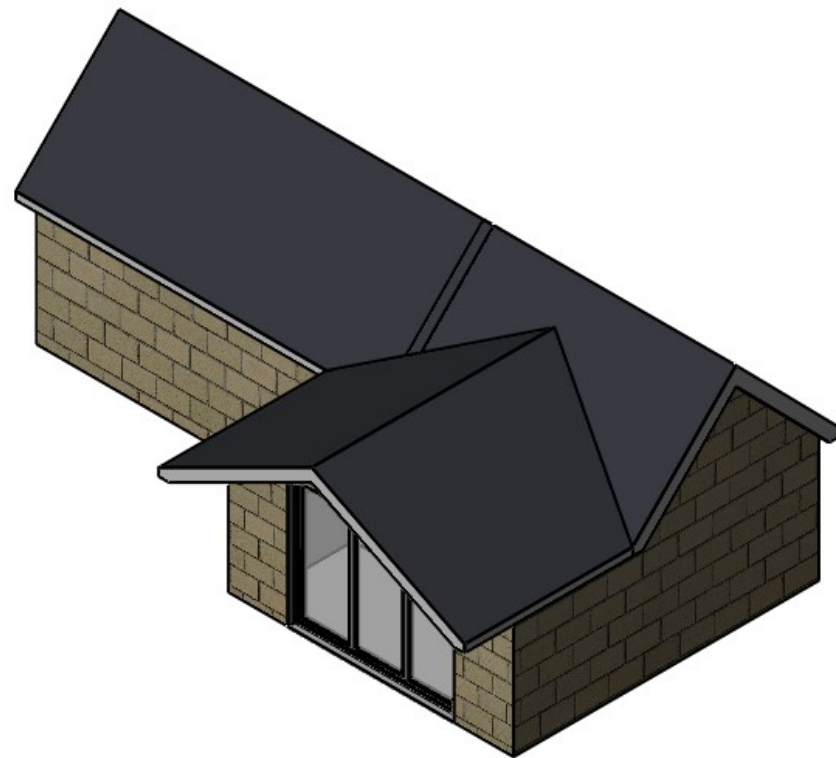


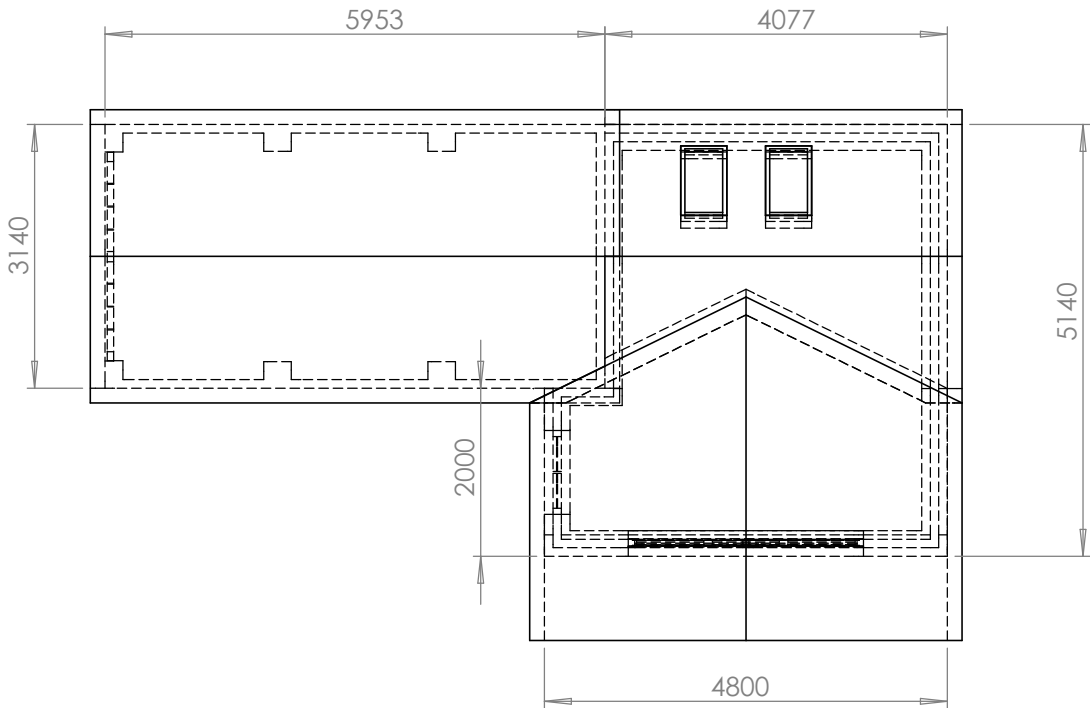

UNLESS OTHERWISE SPECIFIED: DIMENSIONS ARE IN MILLIMETERS SURFACE FINISH: TOLERANCES: LINEAR: ANGULAR: SURFACE FINISH:				THIRD ANGLE PROJECTION 		COMPANY 31 Aspen Cresent		REVISION: 2	
						TITLE: Summer House/Office, Standard Roof			
	NAME	SIGNATURE	DATE	SIZE:	A3	DWG NO.		02	SHEET 1 OF 1
DRAWN	John Lowe	<i>John Lowe</i>	09/06/21	MATERIAL:	Stone, Tile, Glass, Steel	SCALE:		1:90	
CHECKED				WEIGHT:	N/A				
ENG APPR									
MFG APPR									
Q.A									