
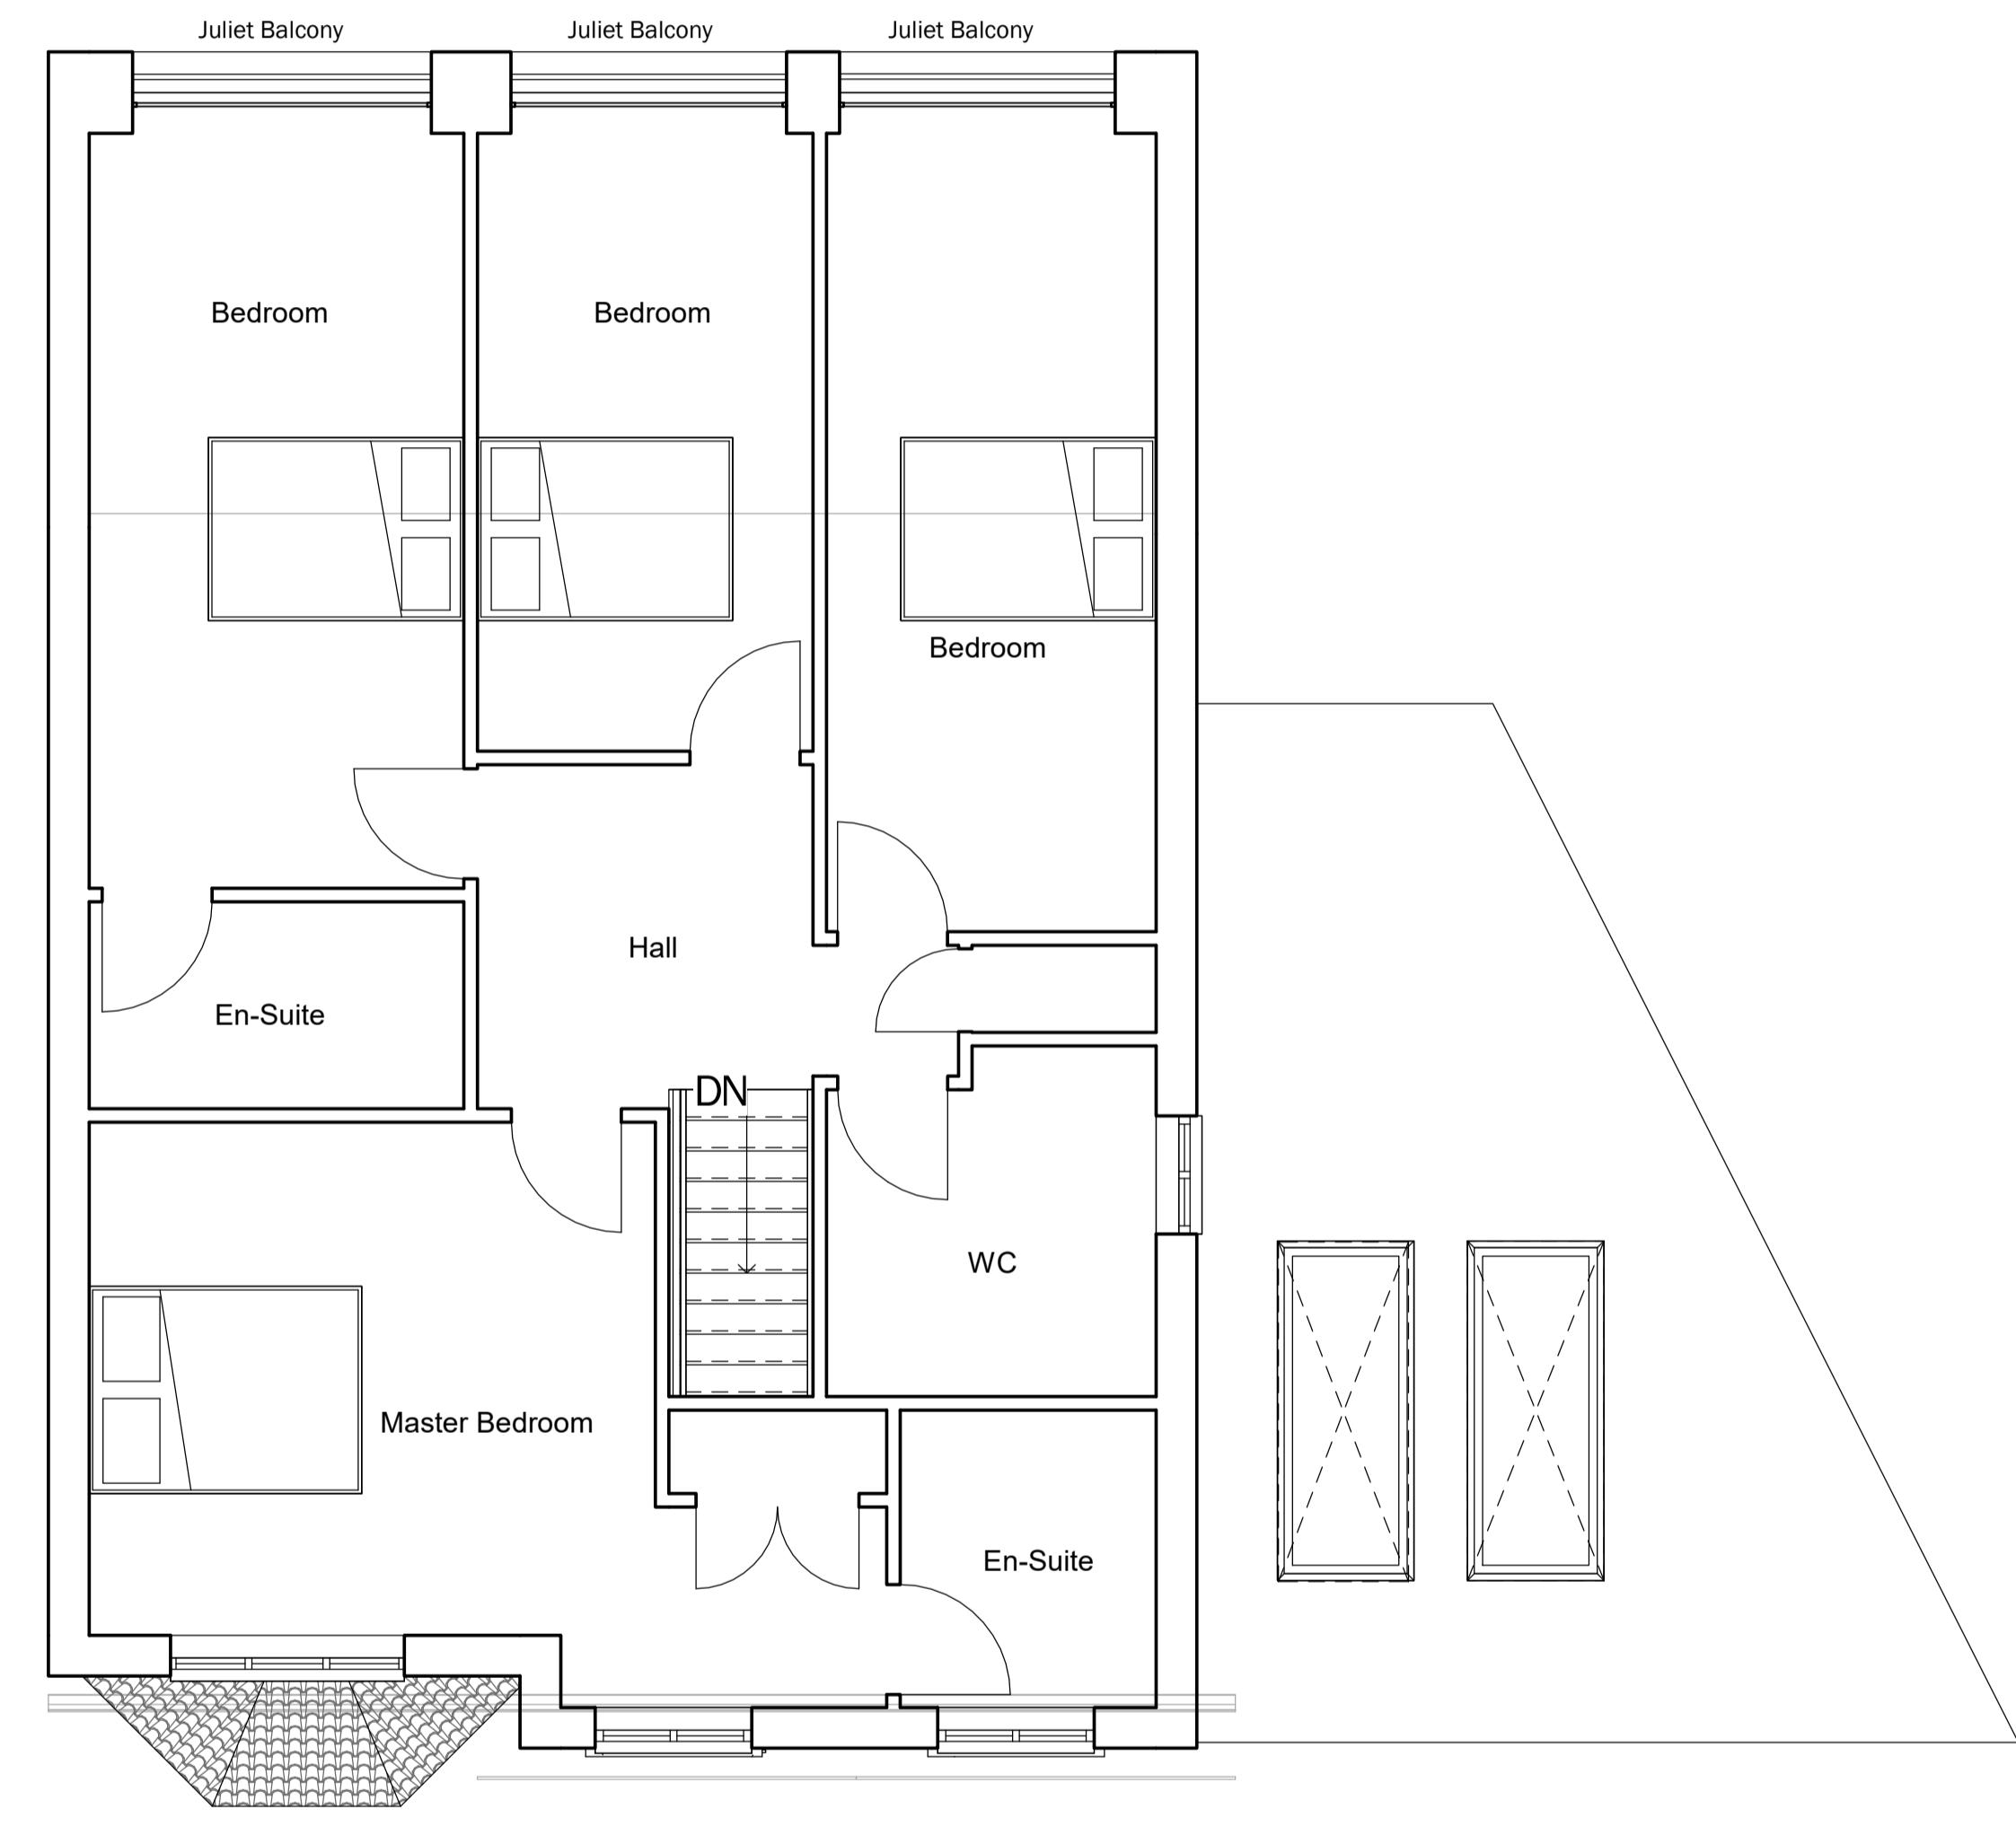


NOTES:

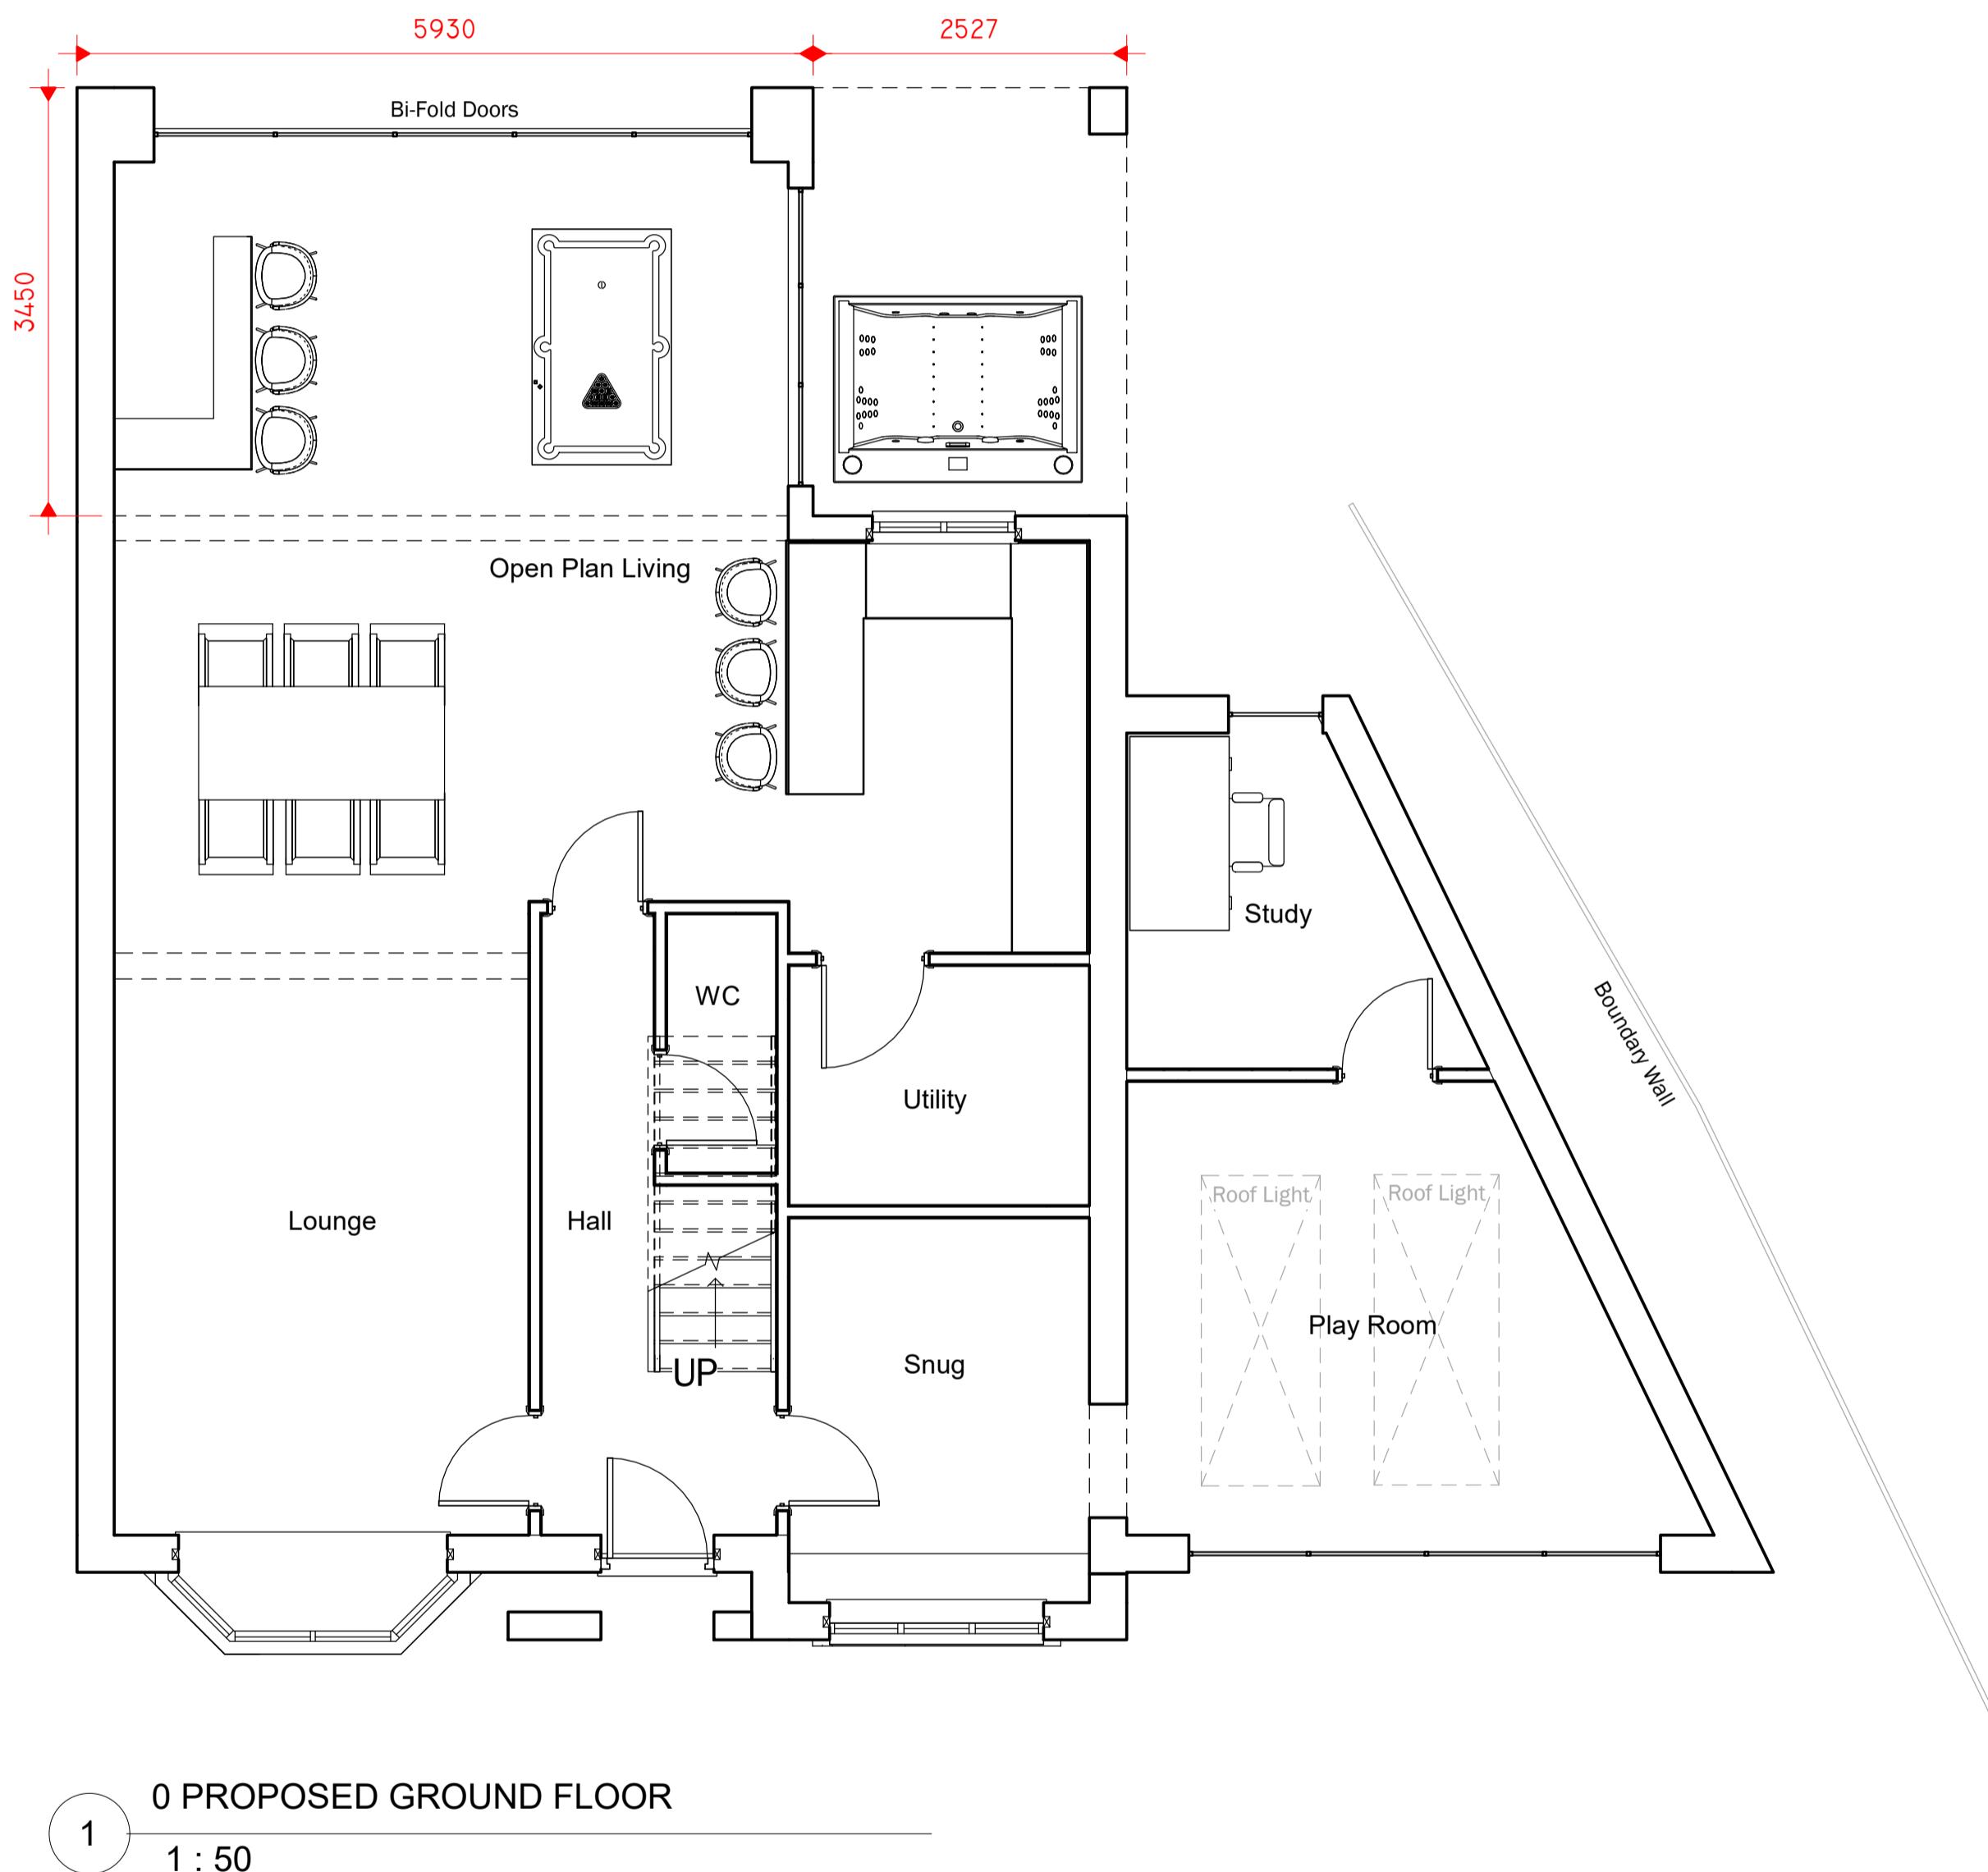

CLIENT:

PROJECT:

Proposed extensions to 12 Beech Drive, Calderstones Park, Whalley

SHEET:

PROPOSED PLANS

Project number: BHA/623

Date 21/05/2021

Page 1 of 1



A 1.4

Scale 1 : 50

Sheet size A1

A1.4