

ELEVATION OF THE NEW GATE ENTRANCE

SACCARY LANE

65M

VISIBILITY SPLAY TAKEN FROM THE  
MACADAM EDGE AT THE CENTRE OF THE  
NEW ENTRANCE TO THE FIELD, SPLAY  
TAKEN TO THE CENTRE OF THE ROAD

VISIBILITY SPLAY TAKEN FROM THE  
MACADAM EDGE AT THE CENTRE OF  
THE NEW ENTRANCE TO THE FIELD

NEW METAL FIELD GATE ENTRANCE IN THE POSITION OF A  
PREVIOUS ENTRANCE FOR AGRICULTURAL VEHICLES ONLY  
SET BACK 6M FROM THE ROAD EDGE. THE GATE IS 4M  
WIDE AND SET WITHIN A LOW HEDGED BOUNDARY. THE  
ACCESS IS FINISHED WITH COMPACTED STONE


THE ACCESS IS SUBJECT TO CONSULTATION FROM LCC  
HIGHWAYS. THE LANE IS A SINGLE CARRIAGE WAY.

36M  
DIMENSION FROM THE EDGE OF THE  
FIELD BOUNDARY TO THE RANN TO THE  
CENTRE OF THE NEW GATE ACCESS

36M  
VISIBILITY SPLAY TAKEN FROM THE  
MACADAM EDGE AT THE CENTRE OF THE  
NEW ENTRANCE TO THE FIELD, SPLAY  
TAKEN TO THE ENTRANCE OF THE ROAD

REFER TO THE SITE LOCATION PLAN FOR THE FULL CONTEXT  
THE LAND IS OWNED BY THE OCCUPANTS OF THE RANN  
WHICH IS POSITIONED IMMEDIATELY SOUTH OF THE FIELD  
GATE ENTRANCE

THE RANN RESIDENTIAL CURTILAGE

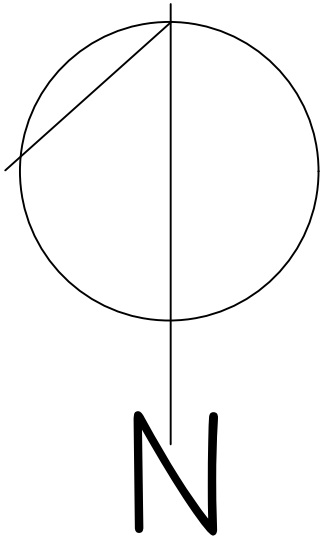

Notes.

notes.

FOR PLANNING APPROVAL  
rev A in line with the highways  
comments dated 5/8/21

Project .

NEW FIELD GATE ACCESS  
THE RANN  
SACCARY LANE  
LANCASHIRE

Client.

FINLAY HODGE

drawing title:

SITE PLAN

status.

scale.

1: 200 AT A1

Drawn by:

checked:

PH

Date.

23/04/21

project no.

PHA/615

dig no.

100

rev.

A