



See specification page for detail.

A. size: 13,105mm x 700mm x 55mm

Digitally printed window graphic ex-ternally applied to glazing. Full height graphics are required to block view to back of counter, cigarette gantry area, and back of house areas, half height graphics are required to block view to back of shelving and refrigeration units, and remainder of graphics are safety and site id related.

A. size: 1000mm x 1905mm
B. size: 490mm x 1905mm
C. size: 1850mm x 1905mm
D. size: 1850mm x 1905mm

Window manifestation

size: to suit area

13105
(One Stop 550mm H - Trough Light 6050mm)

6400 Centre



SHOPFRONT - RAL 7016
DIGITAL PRINT
50mm FALSE MULLION

ITEM 3

SHOPFRONT - RAL 7016
DIGITAL PRINT
50mm FALSE MULLION

SHOPFRONT - RAL 7016
DIGITAL PRINT
50mm FALSE MULLION

Scale Bar 1:50




KEY: ACM Panel ACM/VW F/ACM PETG Window Vinyl - External Window Vinyl - Internal

Client	One Stop Stores			Title	Proposal	Rev	Date	Description	Drw By
Site Name	Mellor - Blackburn			Date	08/06/2021	A	08/06/21	Initial Planning Visual	IR
Job No.	14952	Epos Code	6507	Scale	Do Not Scale	-	-	-	-
Proj Type	Franchise			Drawn	IR	-	-	-	-
PM	MC			Drwg No.	A	-	-	-	-

This drawing is for approval purposes.

Please check all details noted on the drawing including spelling, and provide written confirmation of your approval to an **Innovate Signs Project Manager**. Once approved production will commence based on the approved drawing.

Any changes made after production has begun will incur an additional cost.

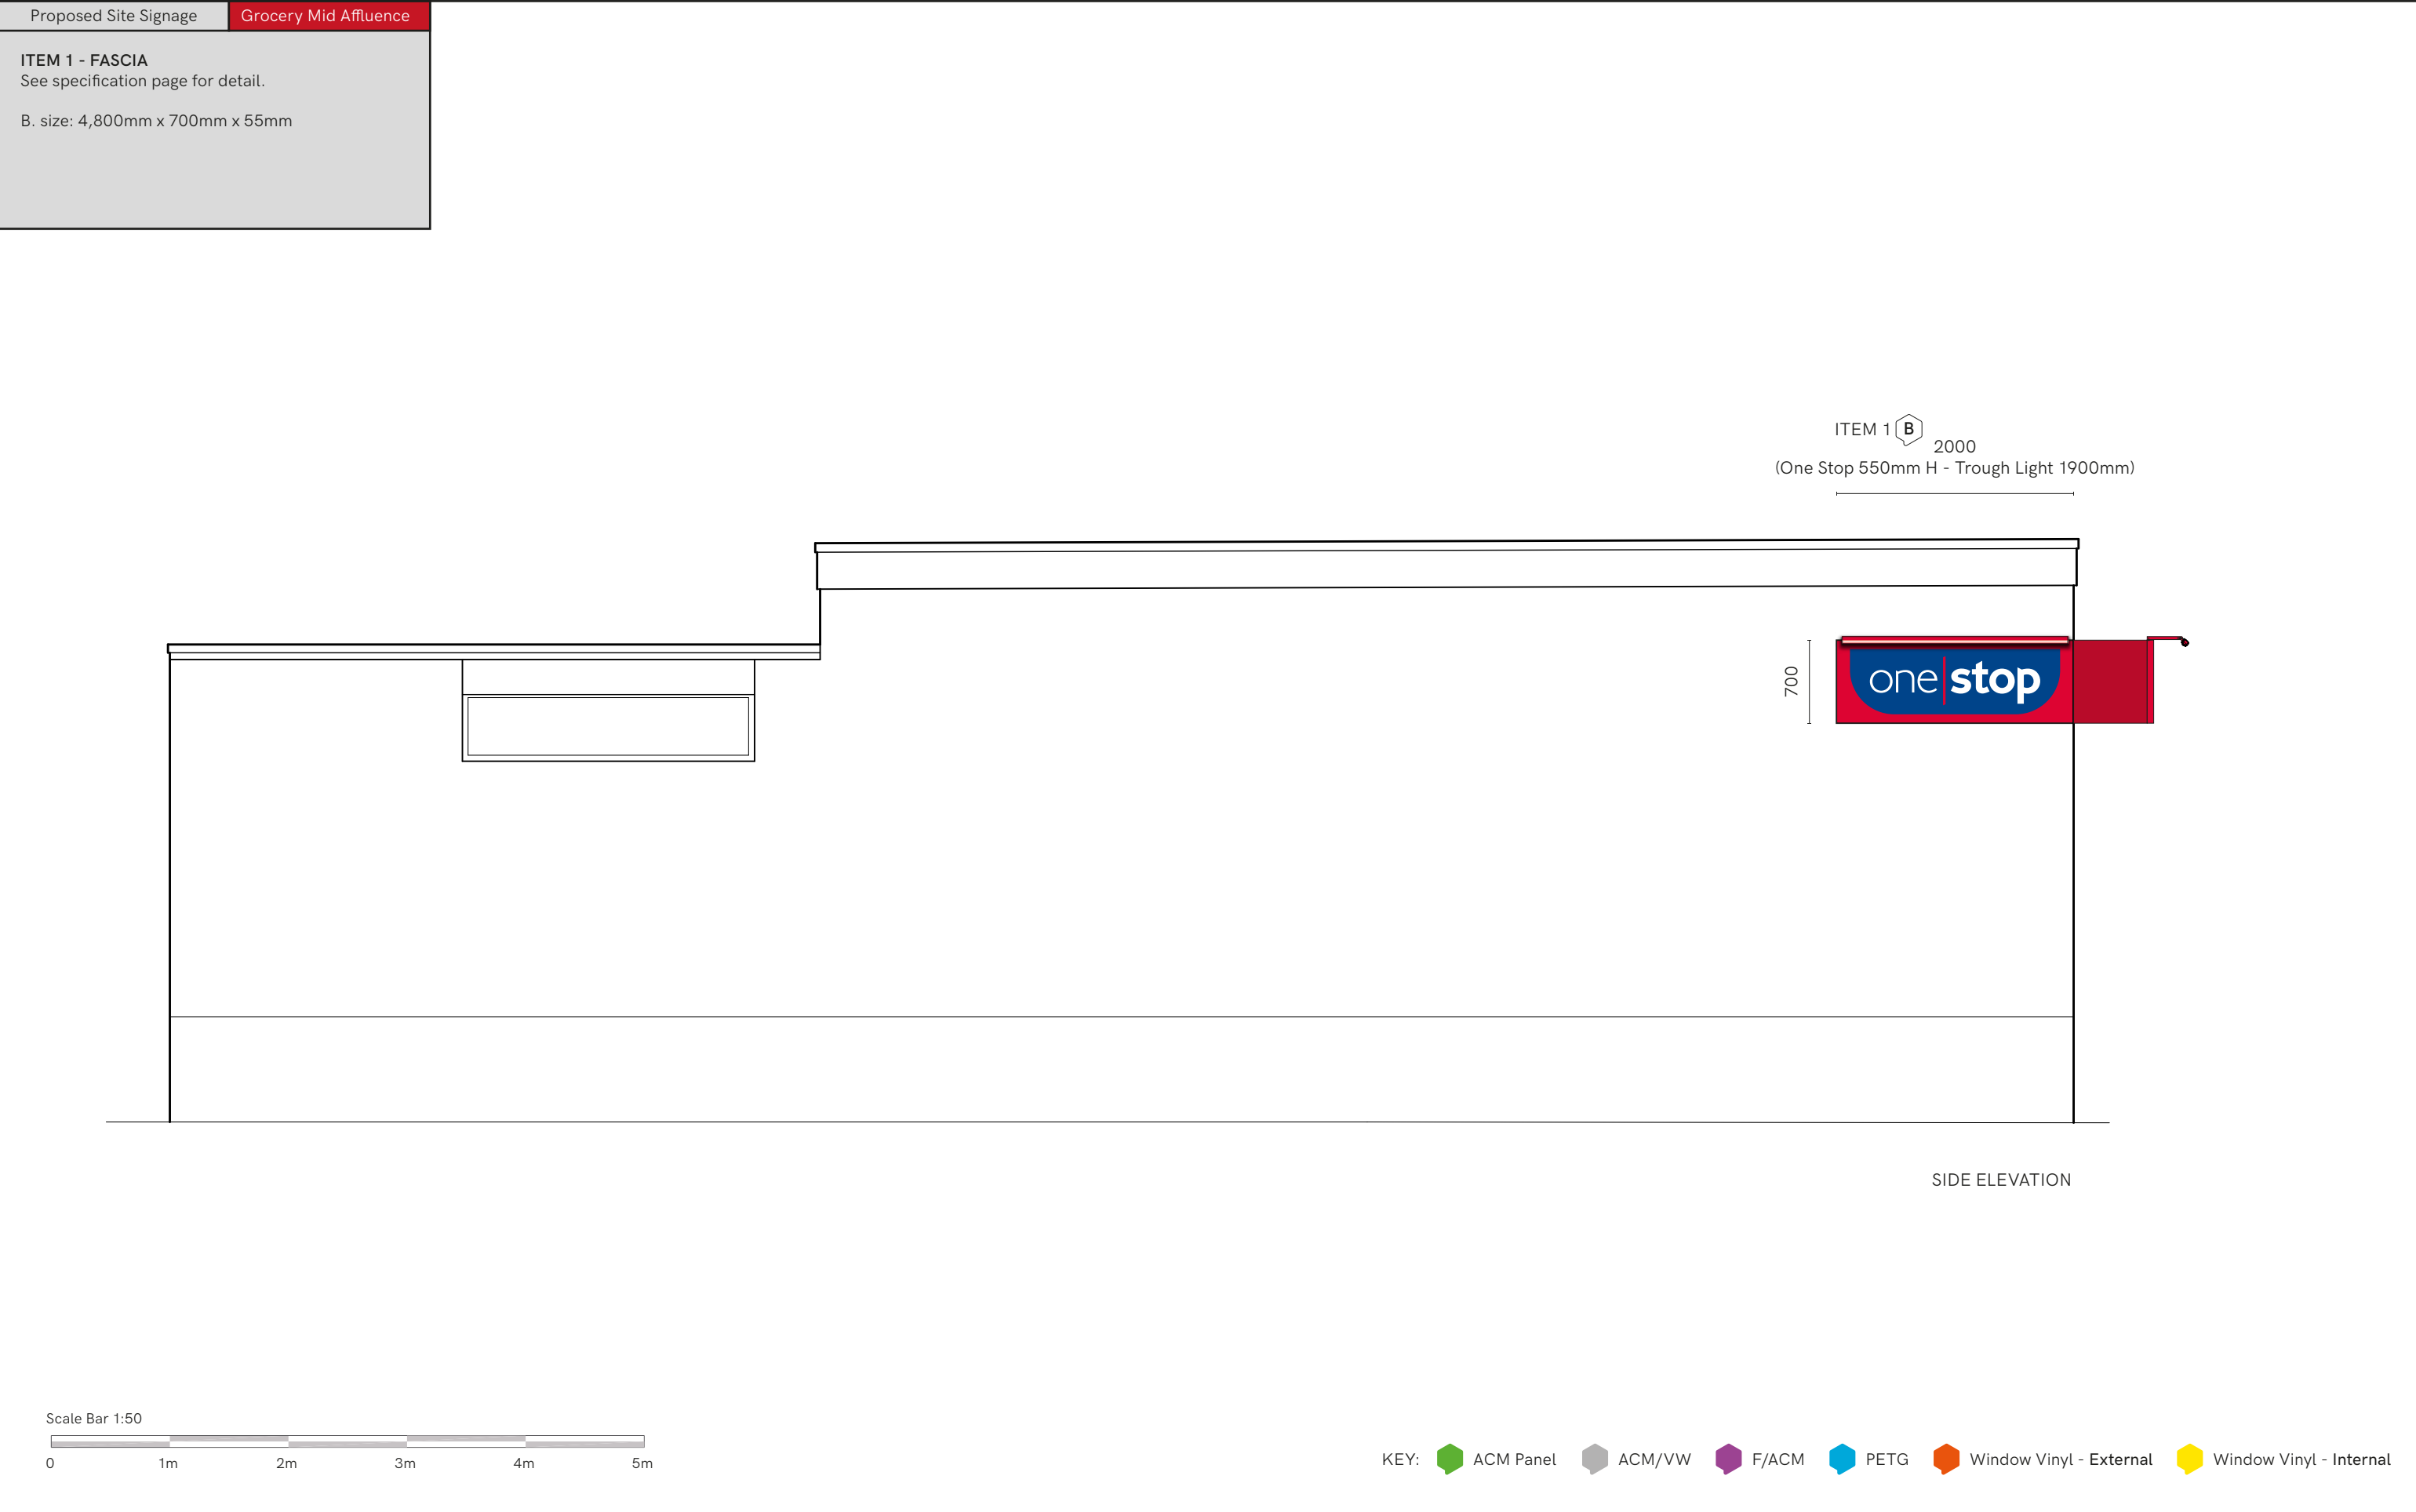





+implementing
your brand

15 Barnes Wallis Rd, Fareham
Hampshire PO15 5TT

Tel: 023 8023 2311
Web: www.innovatesigns.co.uk
Email: info@innovatesigns.co.uk

Client	One Stop Stores			Title	Proposal	Rev	Date	Description	Drw By
Site Name	Mellor - Blackburn			Date	08/06/2021	A	08/06/21	Initial Planning Visual	IR
Job No.	14952	Epos Code	6507	Scale	Do Not Scale	-	-	-	-
Proj Type	Franchise			Drawn	IR	-	-	-	-
PM	MC			Drwg No.	A	-	-	-	-

This drawing is for approval purposes.
Please check all details noted on the drawing including spelling, and provide written confirmation of your approval to an **Innovate Signs Project Manager**. Once approved production will commence based on the approved drawing. Any changes made after production has begun will incur an additional cost.

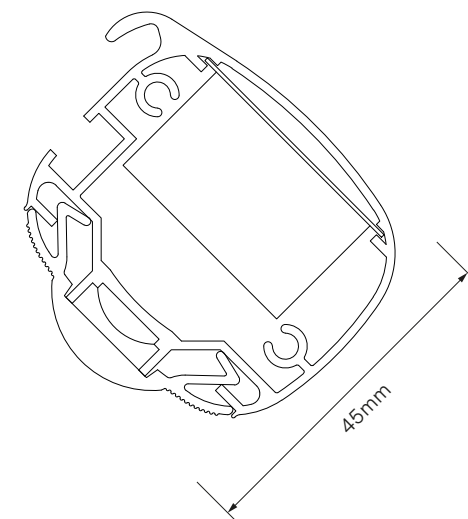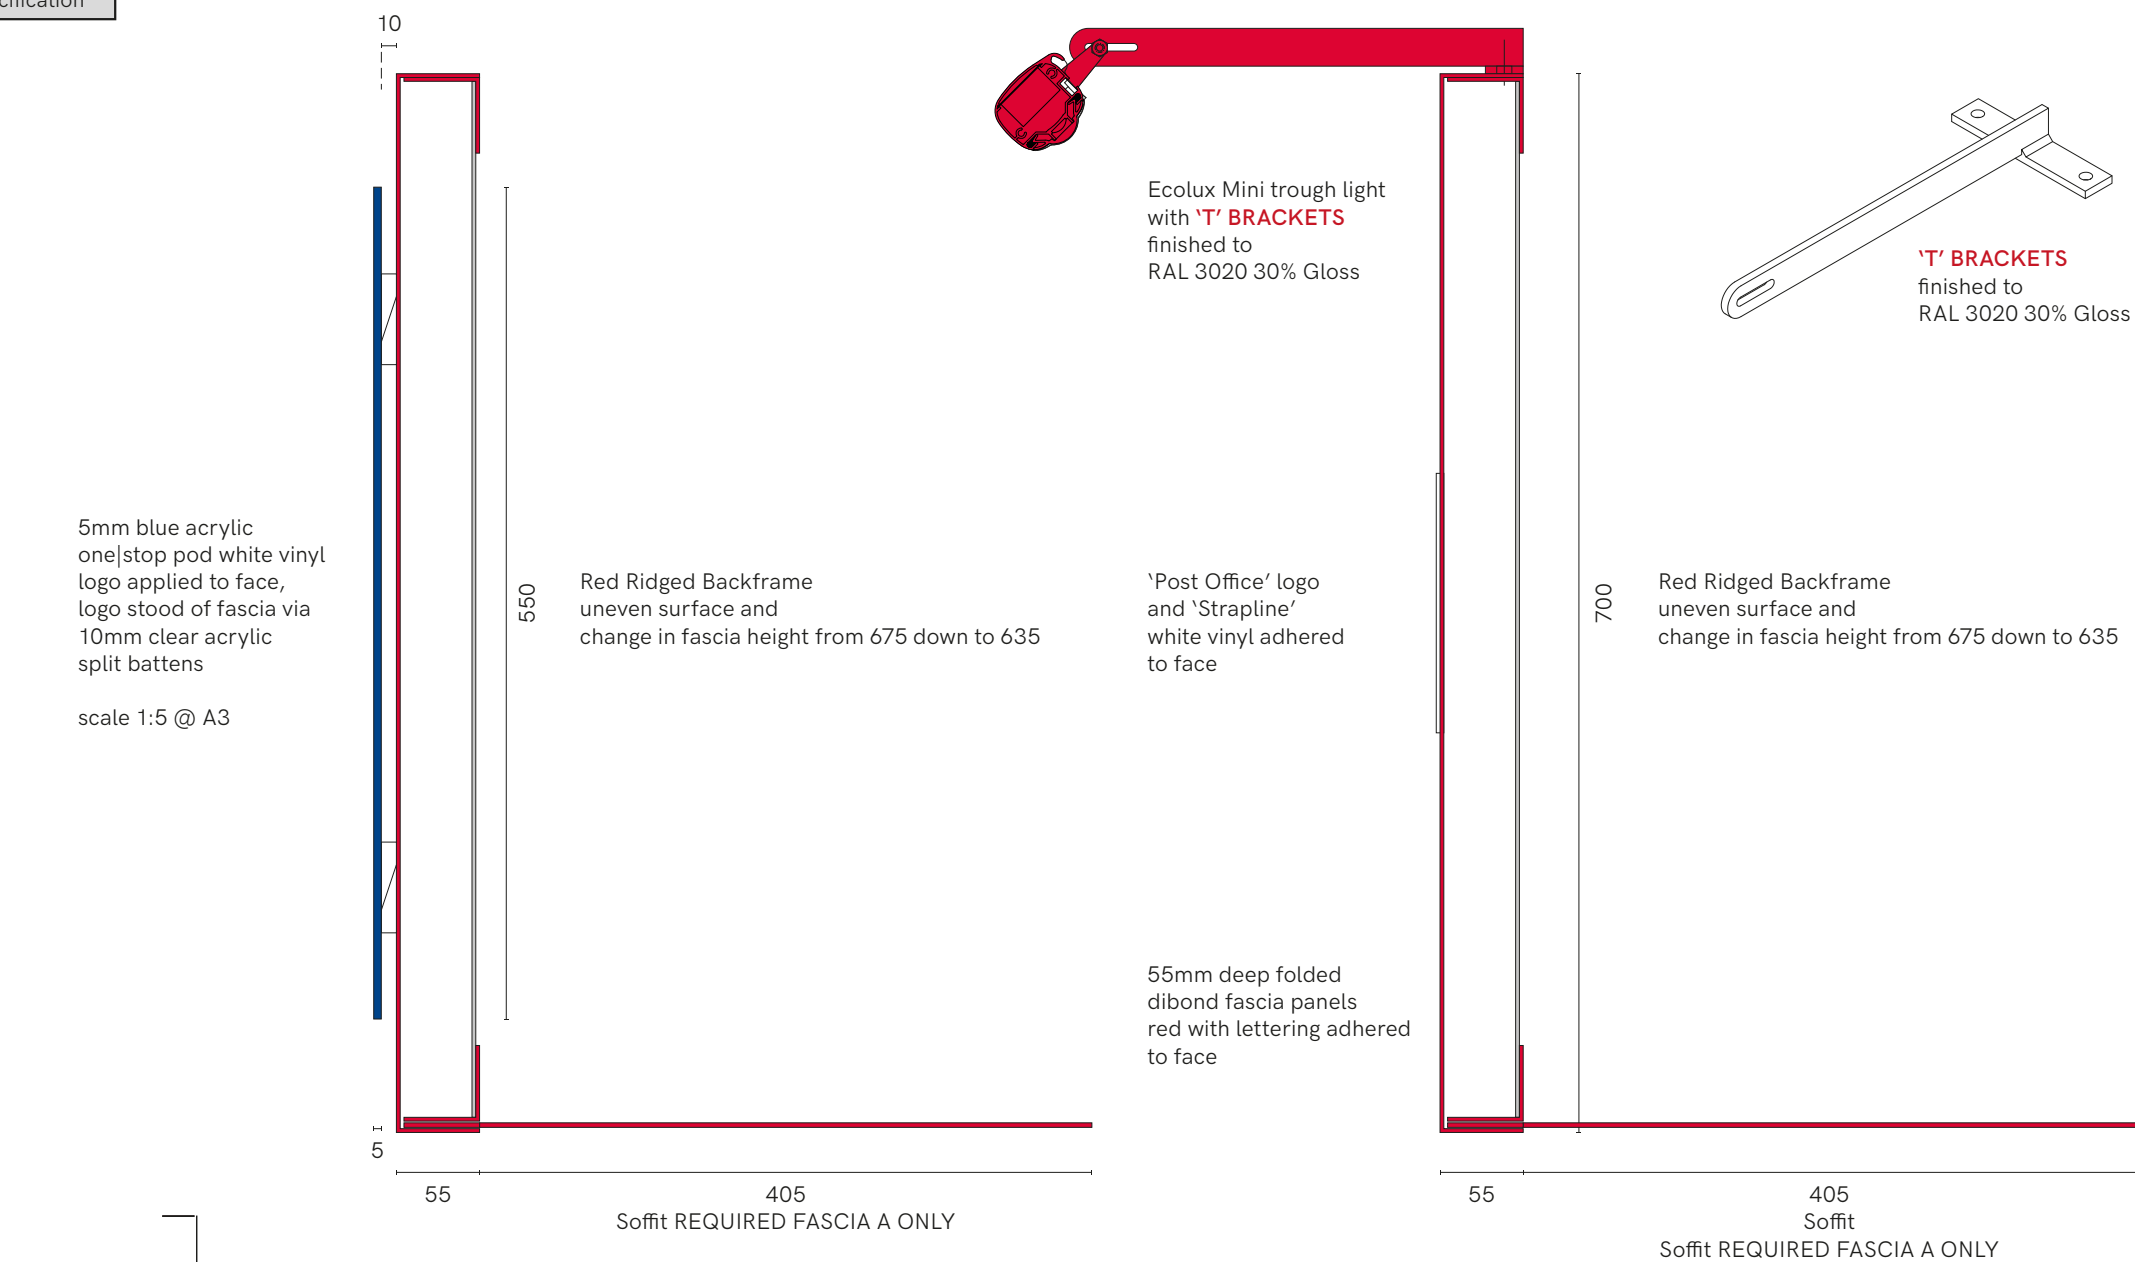

TECHNICAL SPECIFICATION - ECOLUX MINI

LED STRIP

Latest high lighting chip giving 1650 Lumens per metre LED output. Only 14.4 watts per metre power consumption 75% energy saving compared to Fluorescent.

24 volt input, less current less voltage drop.
6000k cool white or 3000k warm white 120
degree angle.

IP65 protected, 50,000 hours+ lamp life.
5 year Warranty.

Full CE certification and ROHS compliant.

DRIVERS

Epoxy encapsulated fully isolated case with IP67 protection. Constant voltage design. Short circuit, over current, over voltage protection. Fitted onto quick release slide in Gear Trays. Full CE certification and ROHS compliant.

LIGHT FITTING





Specially designed 45mm aluminium extrusion supplied up to 6000mm lengths which can be joined together using cast aluminium connectors. Die cast aluminium end caps with rear cable entry Standard 300mm multi brackets.

Snap-in polycarbonate 90 degree magnifying lens diffuser. Casing sealed and certificated to IP65. Full CE certificate and 5 year parts warranty. Conforms to BS EN 60598-1:2015 and BS EN 60598-2-1:1989 'UK Deviations Only'.



Client	One Stop Stores			Title	Proposal	Rev	Date	Description	Drw By	This drawing is for approval purposes. Please check all details noted on the drawing including spelling, and provide written confirmation of your approval to an Innovate Signs Project Manager. Once approved production will commence based on the approved drawing. Any changes made after production has begun will incur an additional cost.
Site Name	Mellor - Blackburn			Date	08/06/2021	A	08/06/21	Initial Planning Visual	IR	
Job No.	14952	Epos Code	6507	Scale	Do Not Scale	-	-	-	-	
Proj Type	Franchise			Drawn	IR	-	-	-	-	
PM	MC			Drwg No.	A	-	-	-	-	

ONE STOP STORES LTD
30 Carter Fold, Mellor, Blackburn BB2 7ER

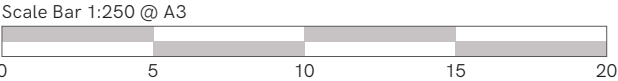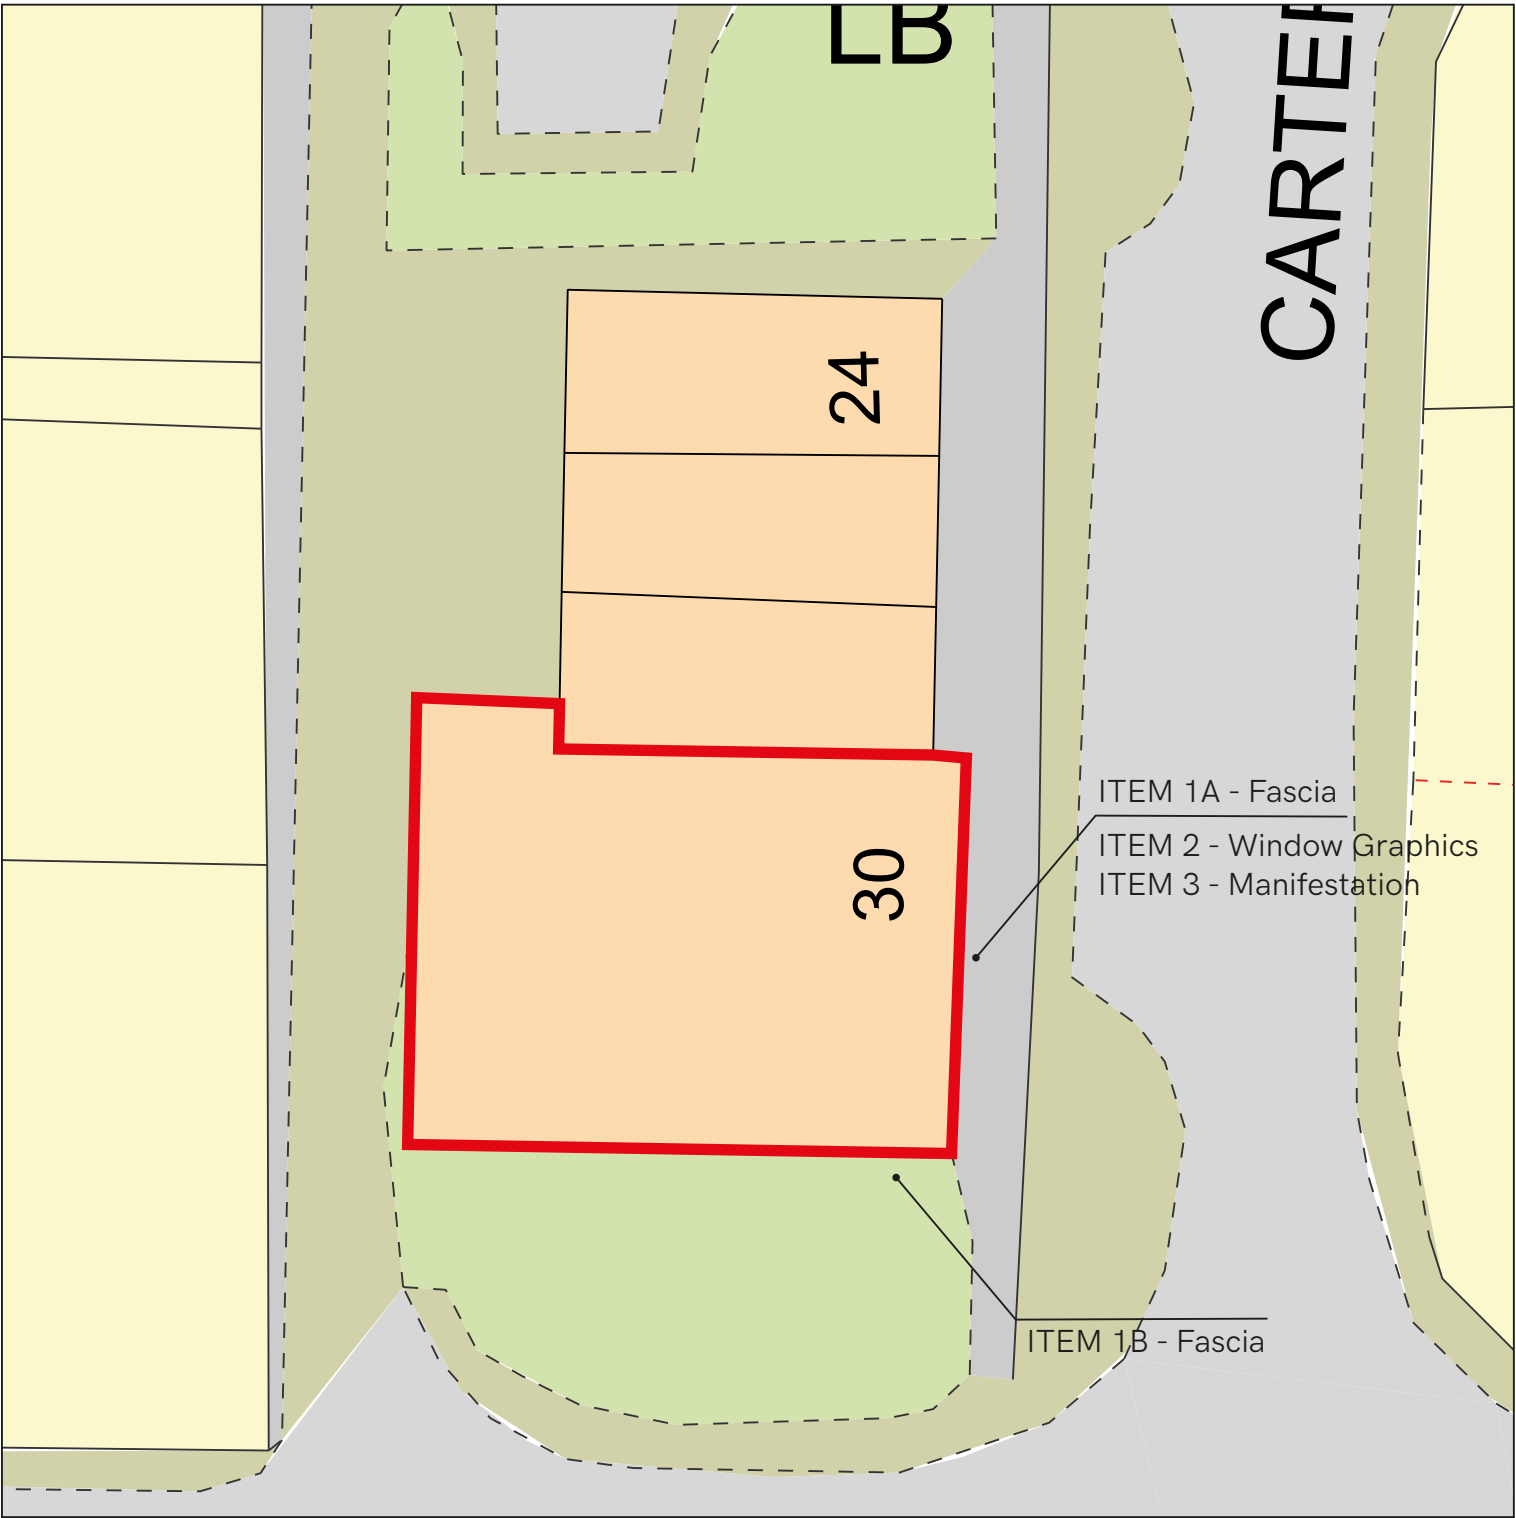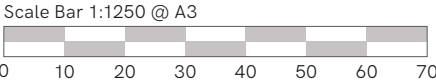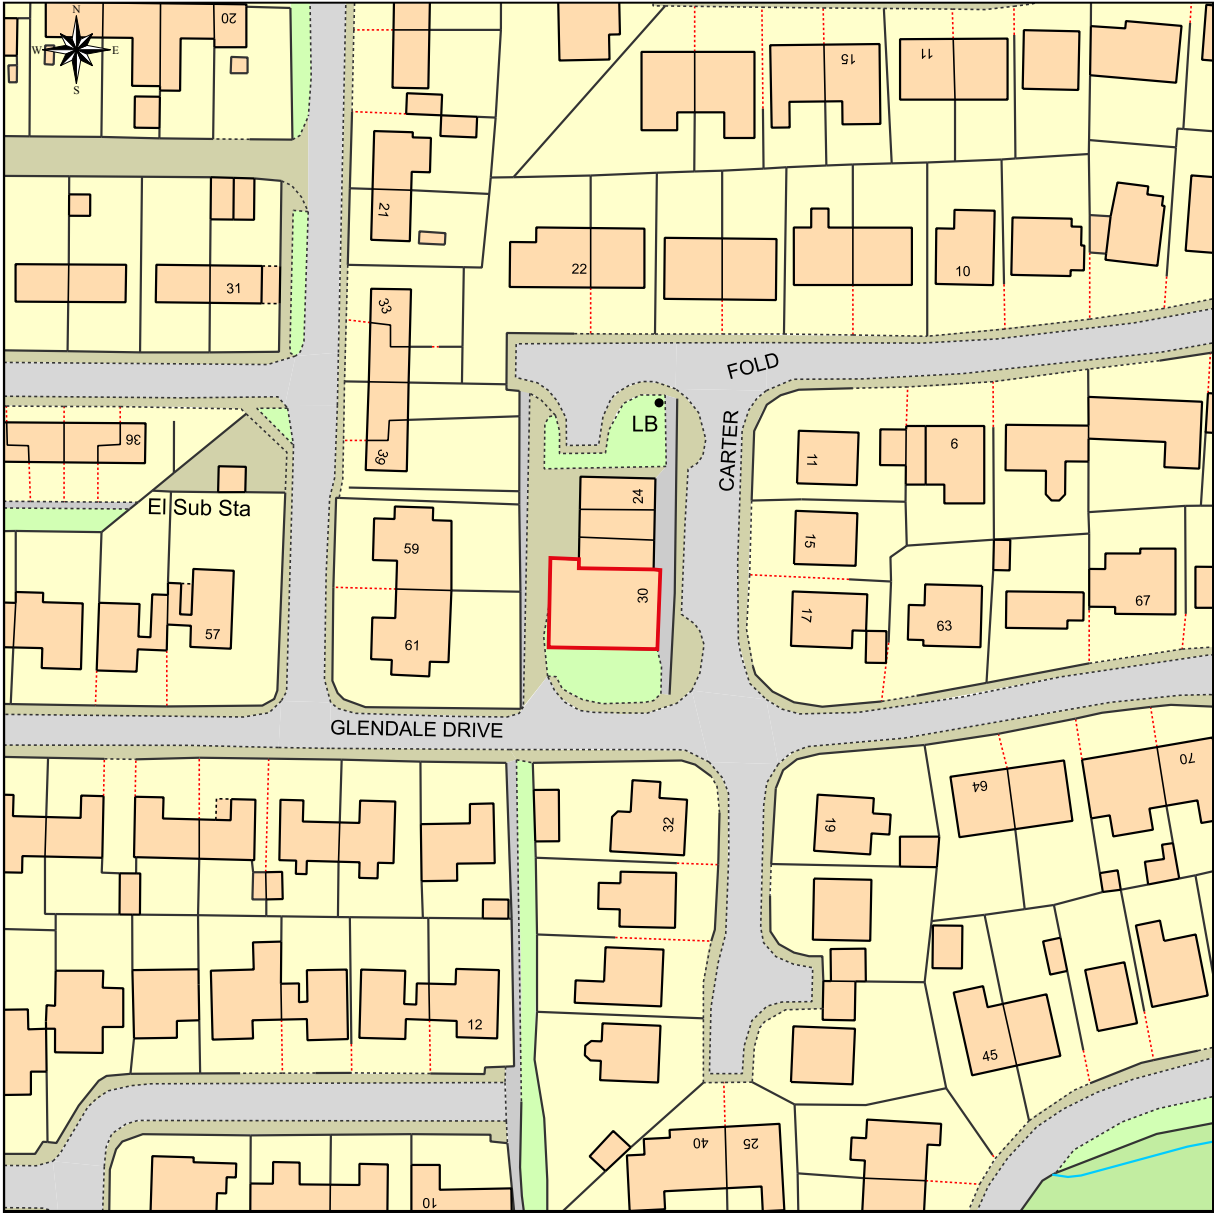



+implementing
your brand

15 Barnes Wallis Rd, Fareham
Hampshire PO15 5TT

Tel: 023 8023 2311
Web: www.innovatesigns.co.uk
Email: info@innovatesigns.co.uk

Client	One Stop Stores			Title	Proposal	Rev	Date	Description	Drw By
Site Name	Mellor - Blackburn			Date	08/06/2021	A	08/06/21	Initial Planning Visual	IR
Job No.	14952	Epos Code	6507	Scale	Do Not Scale	-	-	-	-
Proj Type	Franchise			Drawn	IR	-	-	-	-
PM	MC			Drwg No.	A	-	-	-	-

This drawing is for approval purposes.

Please check all details noted on the drawing including spelling, and provide written confirmation of your approval to an **Innovate Signs Project Manager**. Once approved production will commence based on the approved drawing. Any changes made after production has begun will incur an additional cost.