



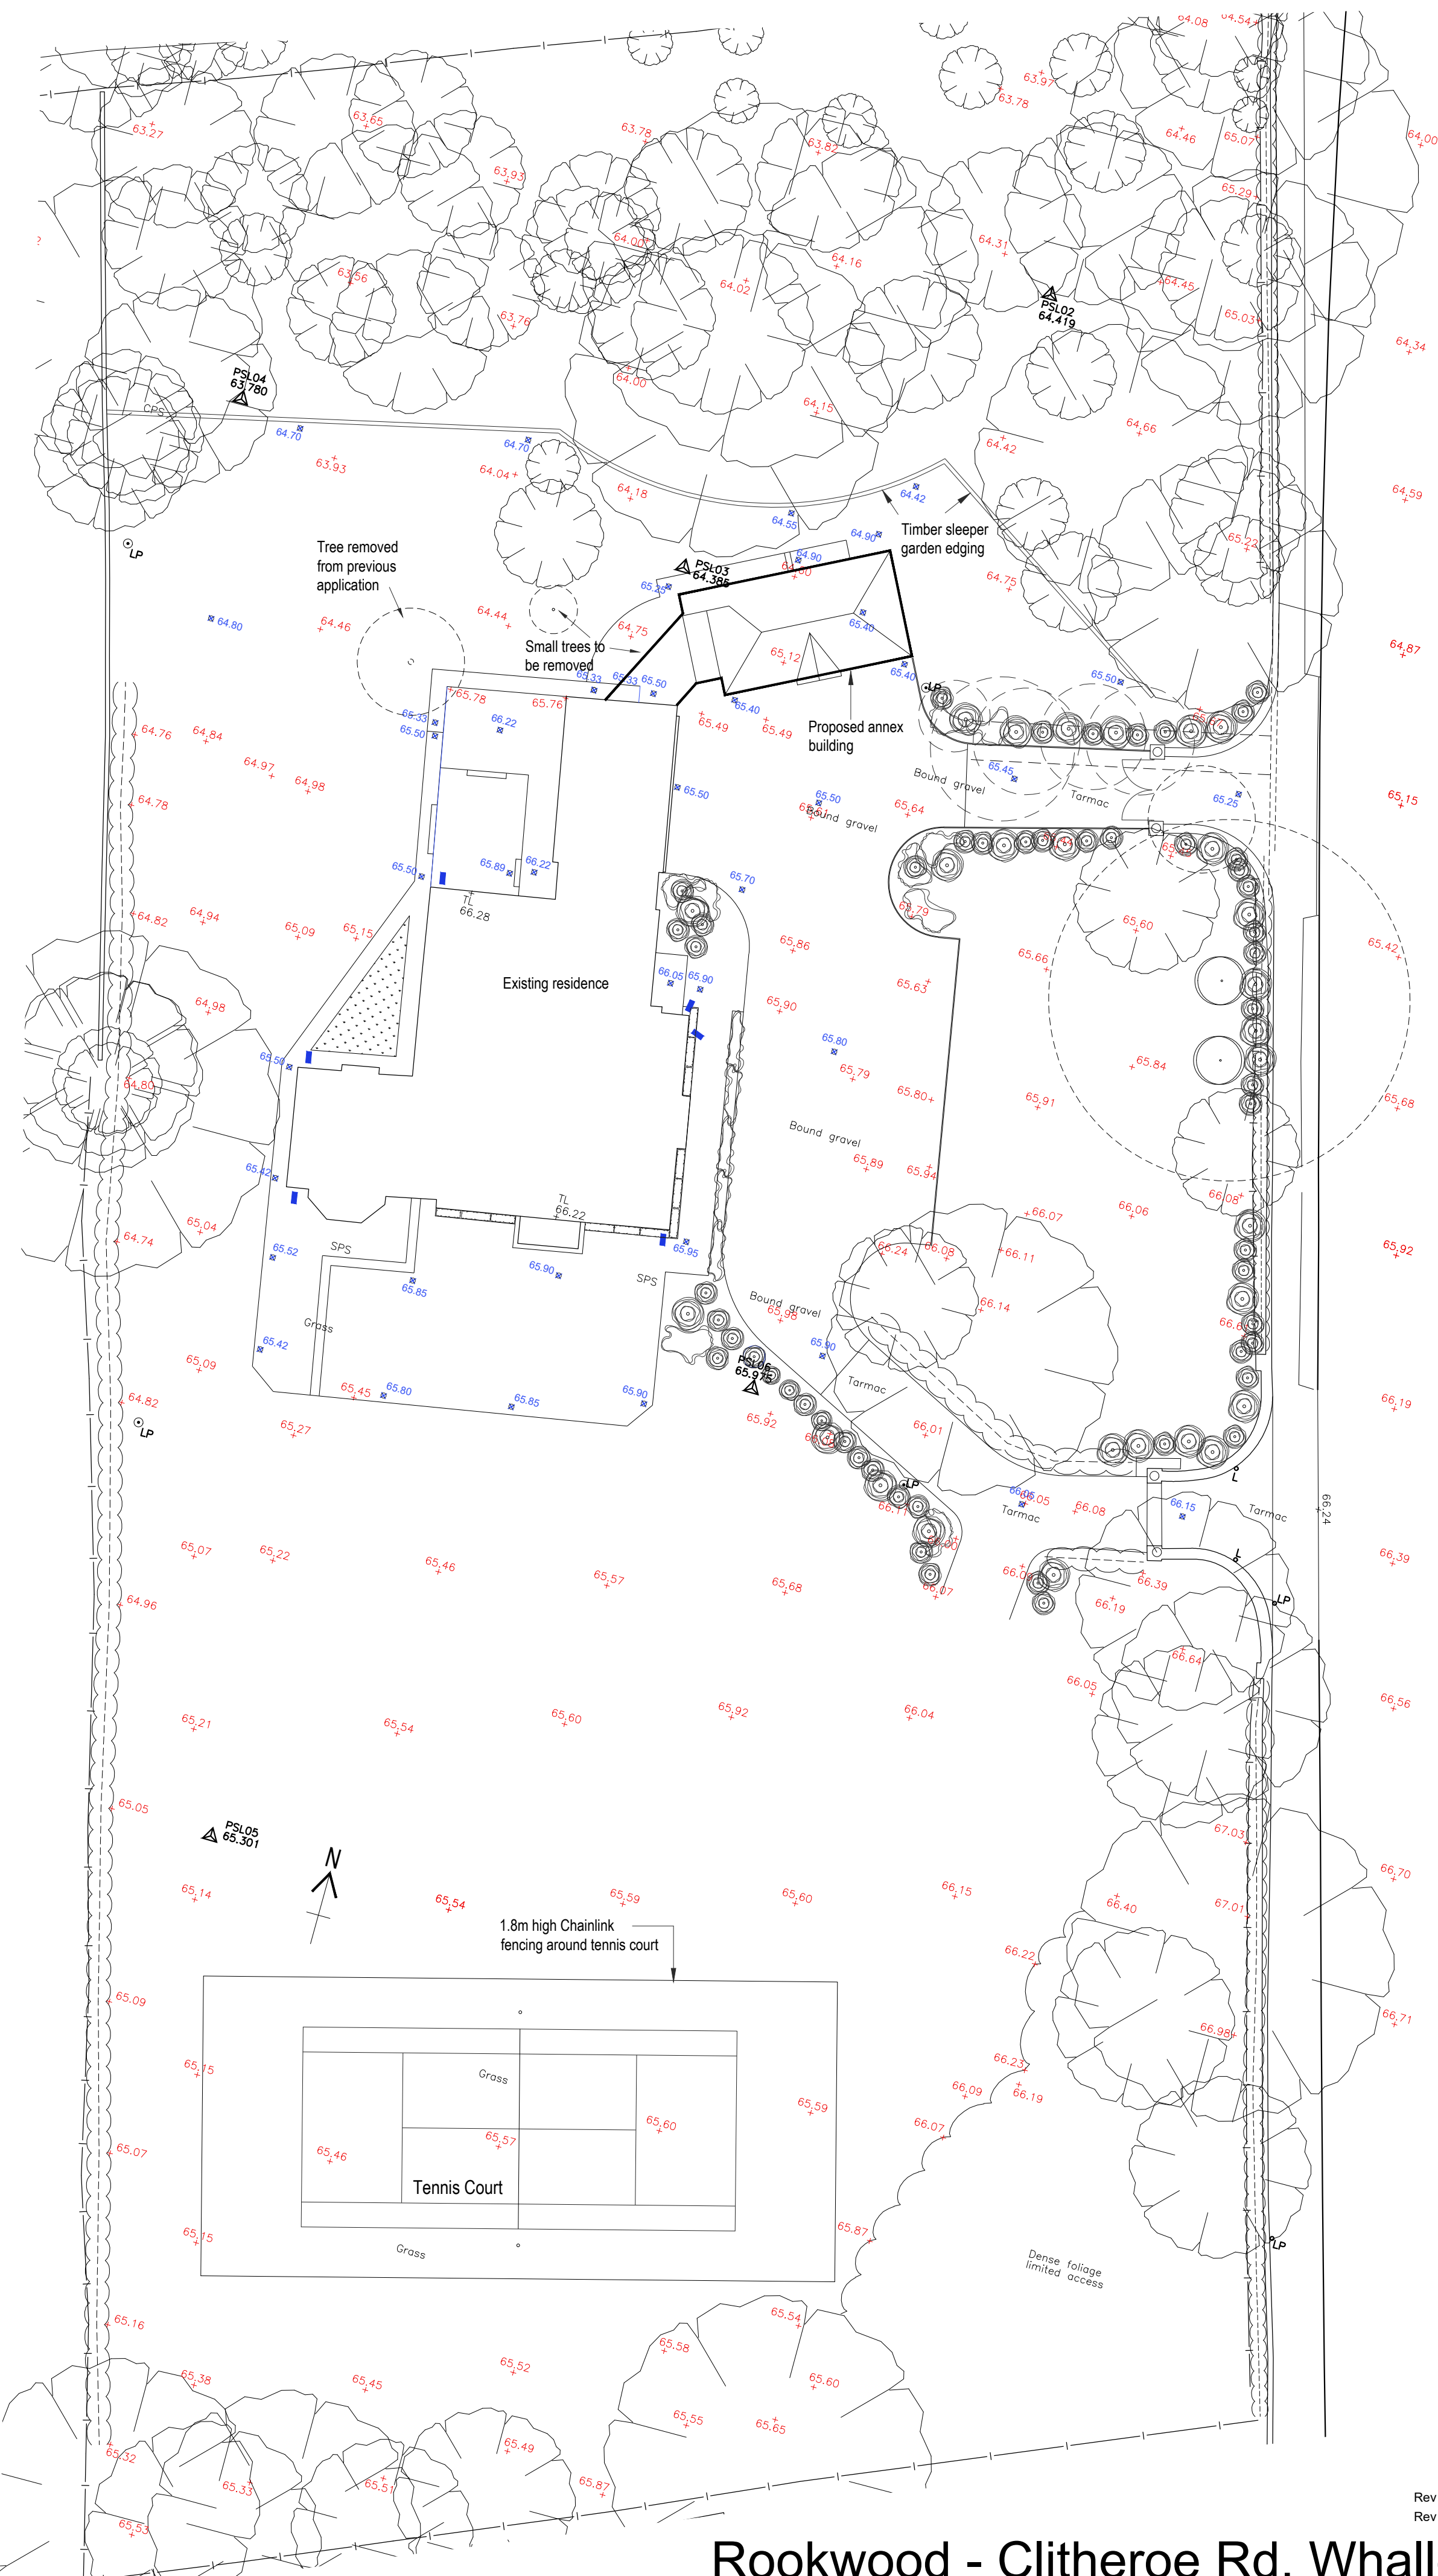

- small box hedge
- New Planting
- New Grass
- Existing Level
- Proposed Level

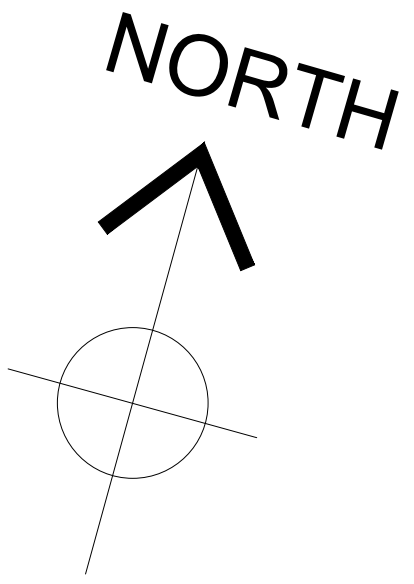

CLITHEROE ROAD

Rev A 30.04.21 New Proposed Link & Extension added
Rev A 30.04.21 Annex building moved NorthEast by 1.5m

Rookwood - Clitheroe Rd, Whalley

S. McDermott

SITE LAYOUT

Scale 1:250

SL-01 b

Jan 2021