


Proposed Site Plan at 1:200

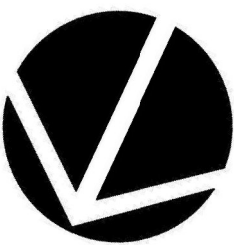

NOTES:

PROPOSED REAR EXTENSION TO 8 BACK LANE, RIMMINGTON.

MATERIALITY:

WALLS:
EXISTING FRONT WALL TO HAVE RENDER FINISH
REAR EXTENSION TO HAVE A RENDER FINISH WITH STONE
WINDOW HEADS AND CILLS TO MATCH EXISTING WINDOWS.
REAR/SIDE UTILITY TO BE FINISHED IN HORIZONTAL WEATHER
BOARDING.

ROOF:
PROPOSED PITCHED ROOFS TO BE OF A SLATE FINISH TO
MATCH EXISTING.
PROPOSED FLAT ROOFS, TO BE OF A FIBREGLASS FINISH.

WINDOWS & DOORS:
WINDOWS TO BE TIMBER WITH A PAINTED FINISH

No.	Description	Date
A	PLANNING ISSUE	03/09/2019

CLIENT:

MR & MRS PORTER

PROJECT:

SHEET:

Proposed Site Plan

Project number	PHA/277
Date	21/08/2020
Drawn by	
Checked by	
Scale	1 : 200
Sheet size	A1