




FRONT ELEVATION

SIDE ELEVATION




REAR ELEVATION

SIDE ELEVATION

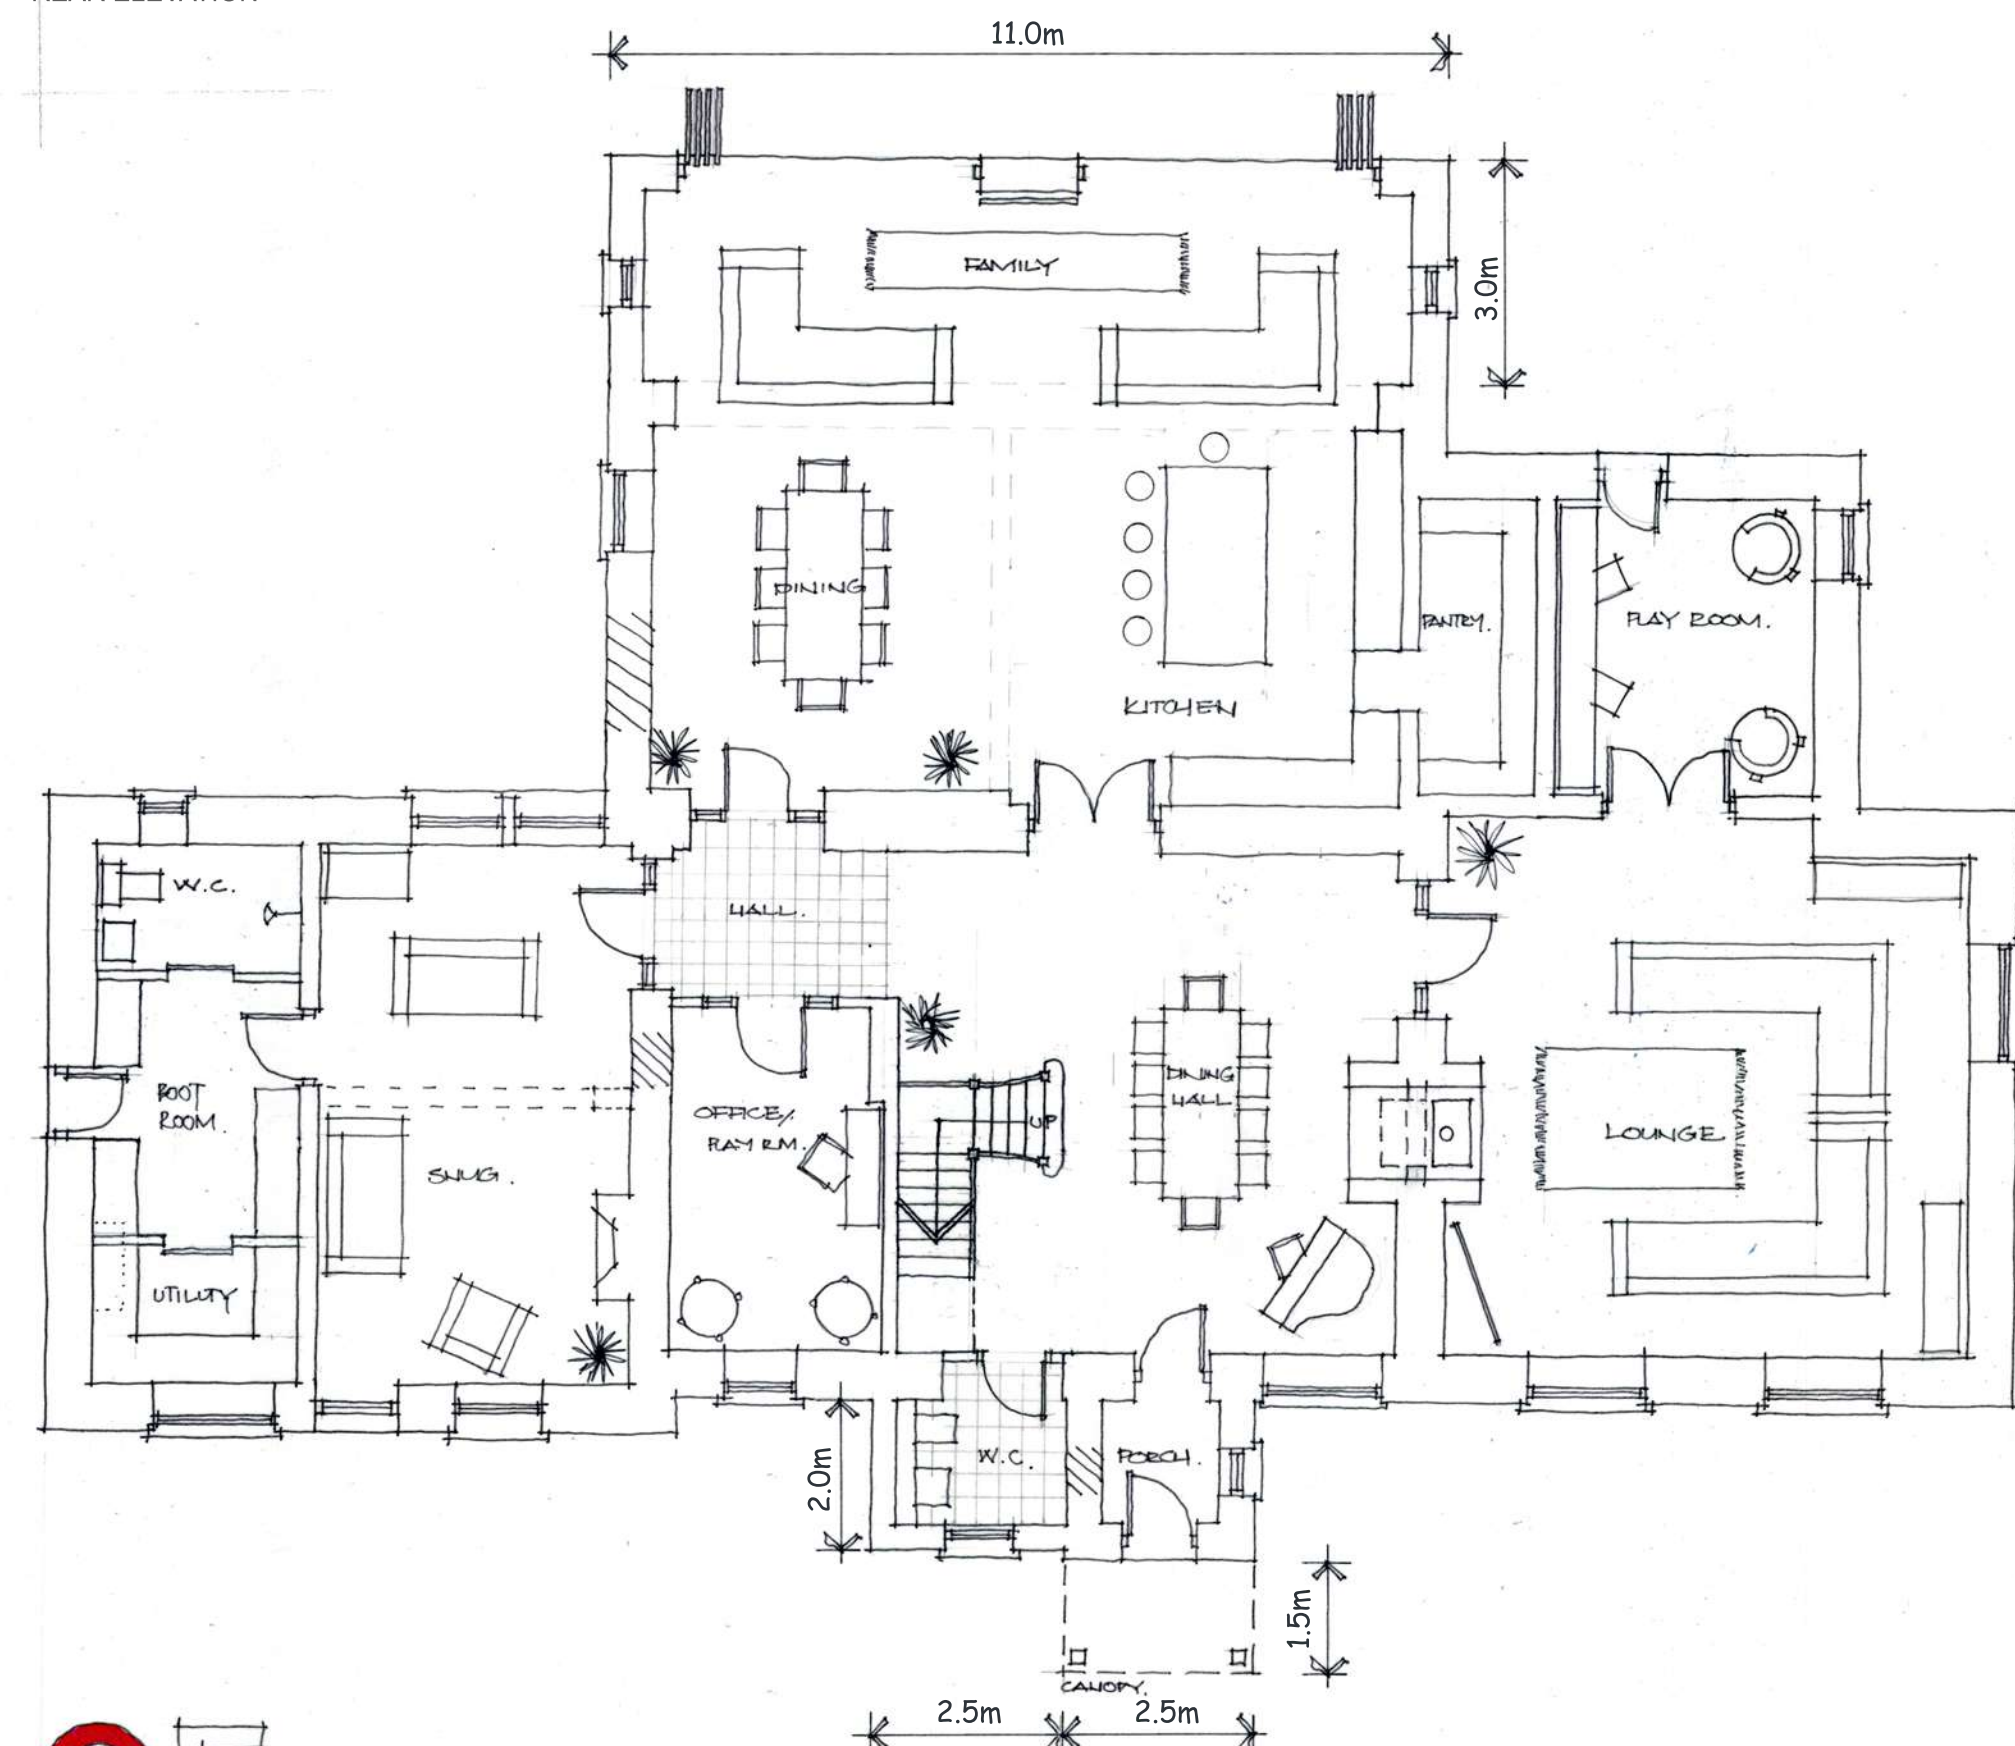

GF

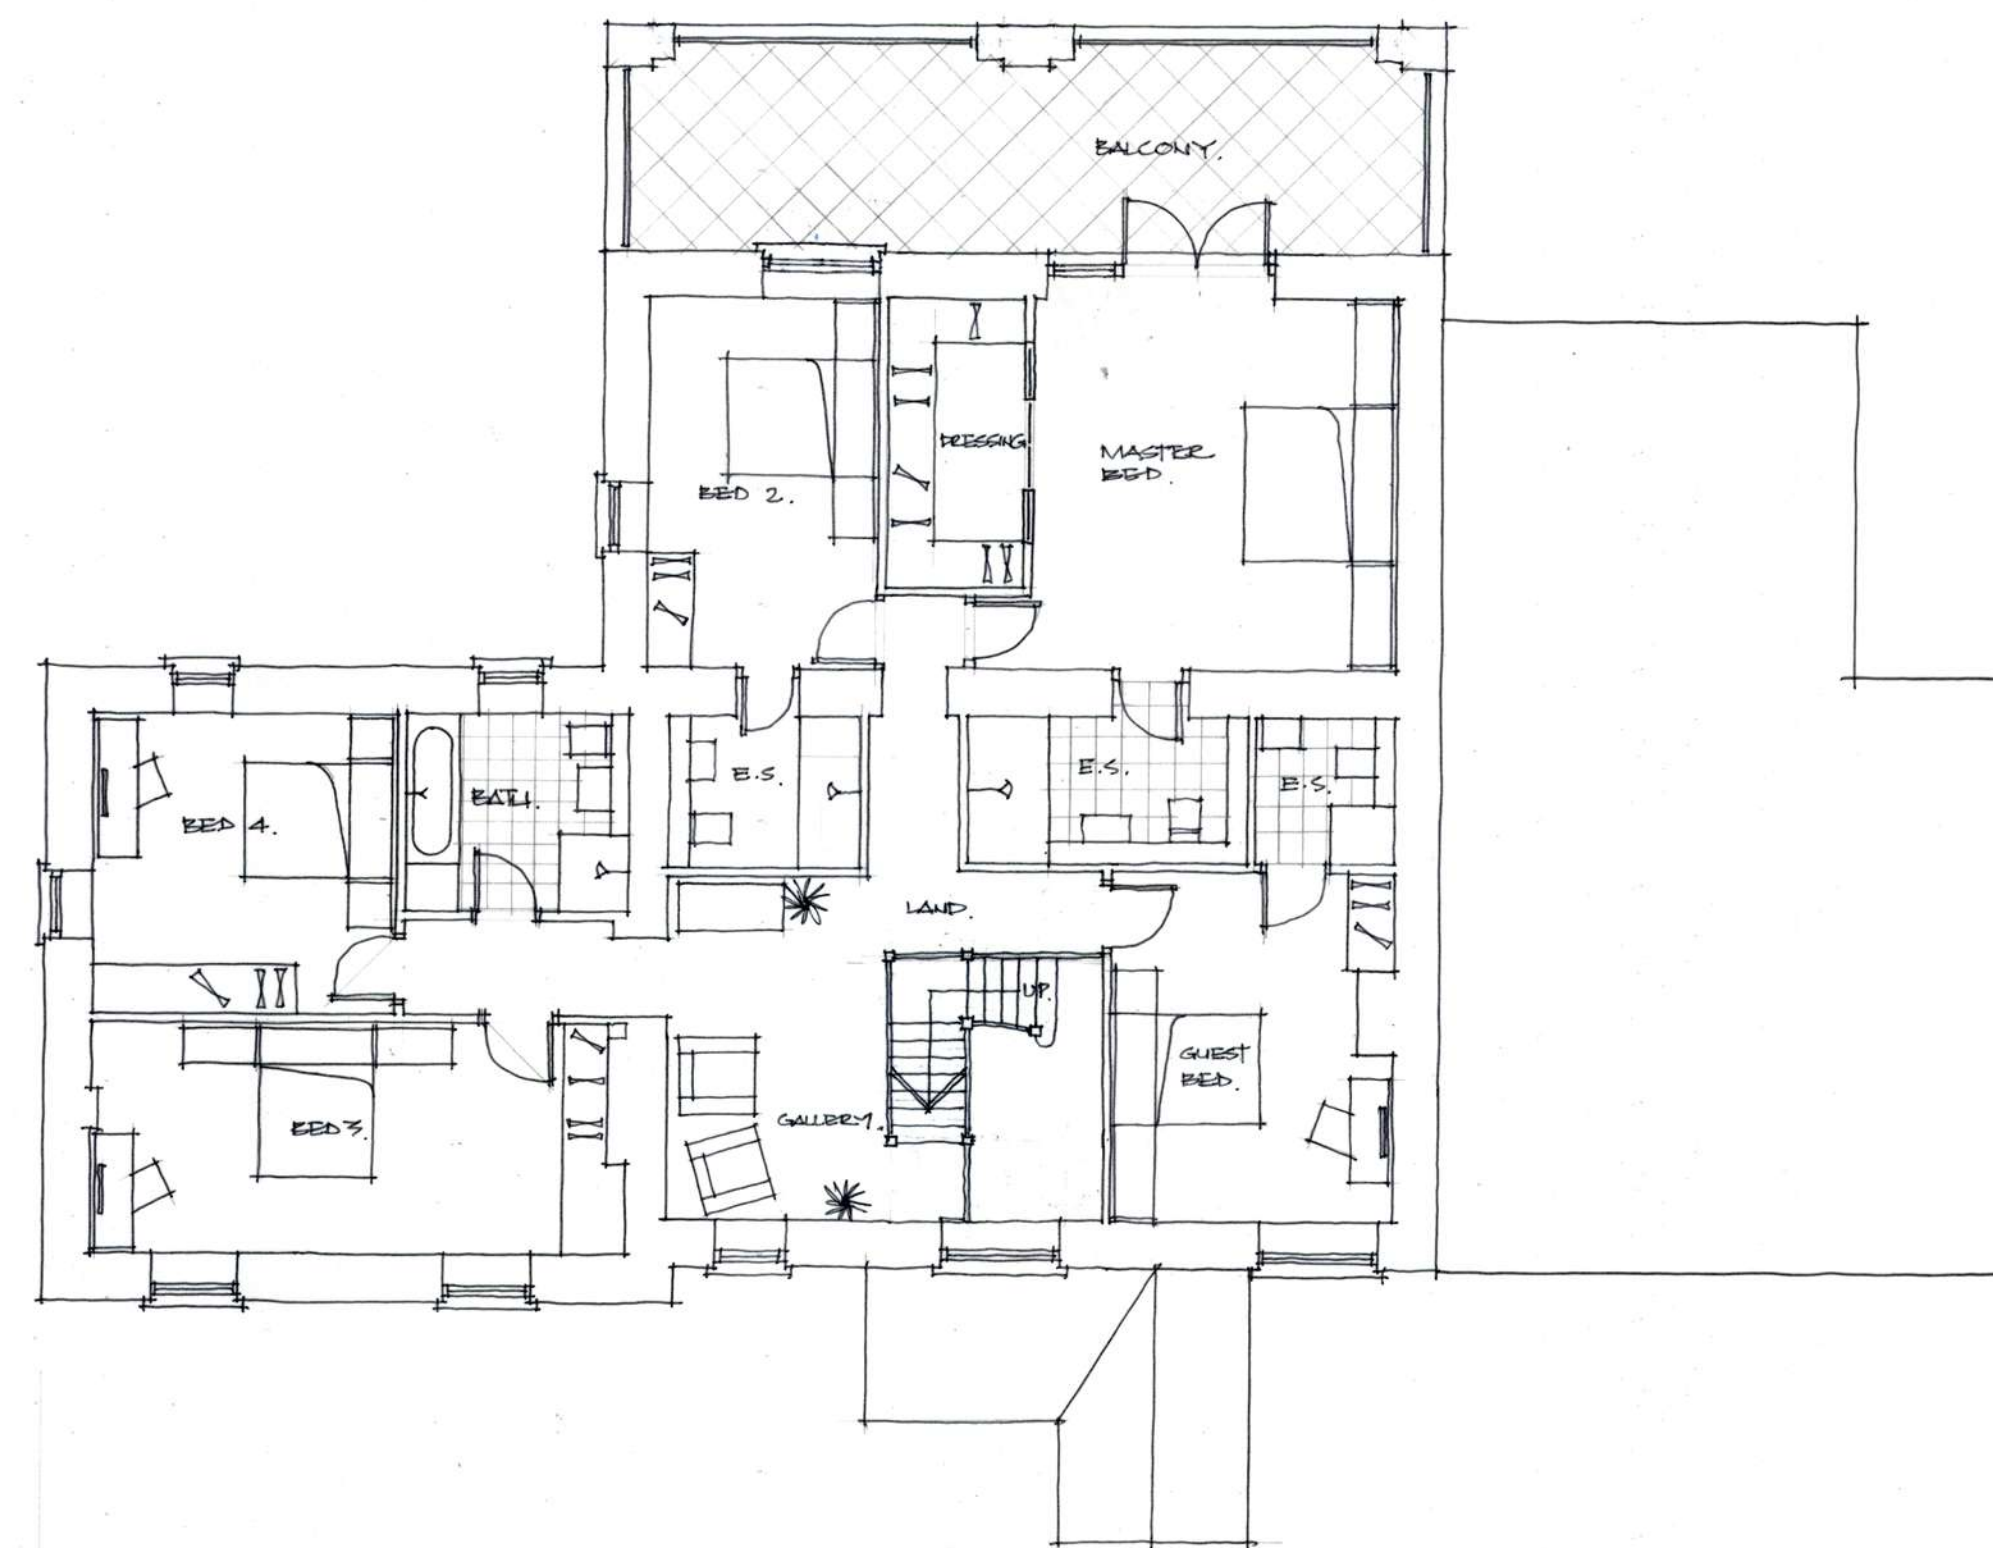

FF