


- Legend
- Red Line Boundary
  - Water Vole habitat suitability
    - Low
    - Unsuitable
    - Not surveyed

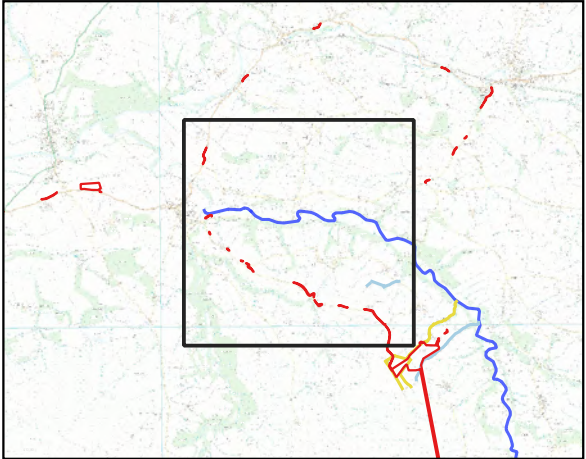


0	EG	TP	AF	Initial issue	30/03/2021
VERSION	AUTH	CHKD	REVD	REASON FOR ISSUE	DATE




UNITED UTILITIES WATER LIMITED  
HAWESWATER AQUEDUCT RESILIENCE  
PROGRAMME  
WATER VOLE BASELINE  
PAGE 1 of 5

SCALE 1:20,000	SHEET SIZE A3
DRAWING NUMBER LCC_RVBC-BO-FIG-009-02-03	REVISION 0



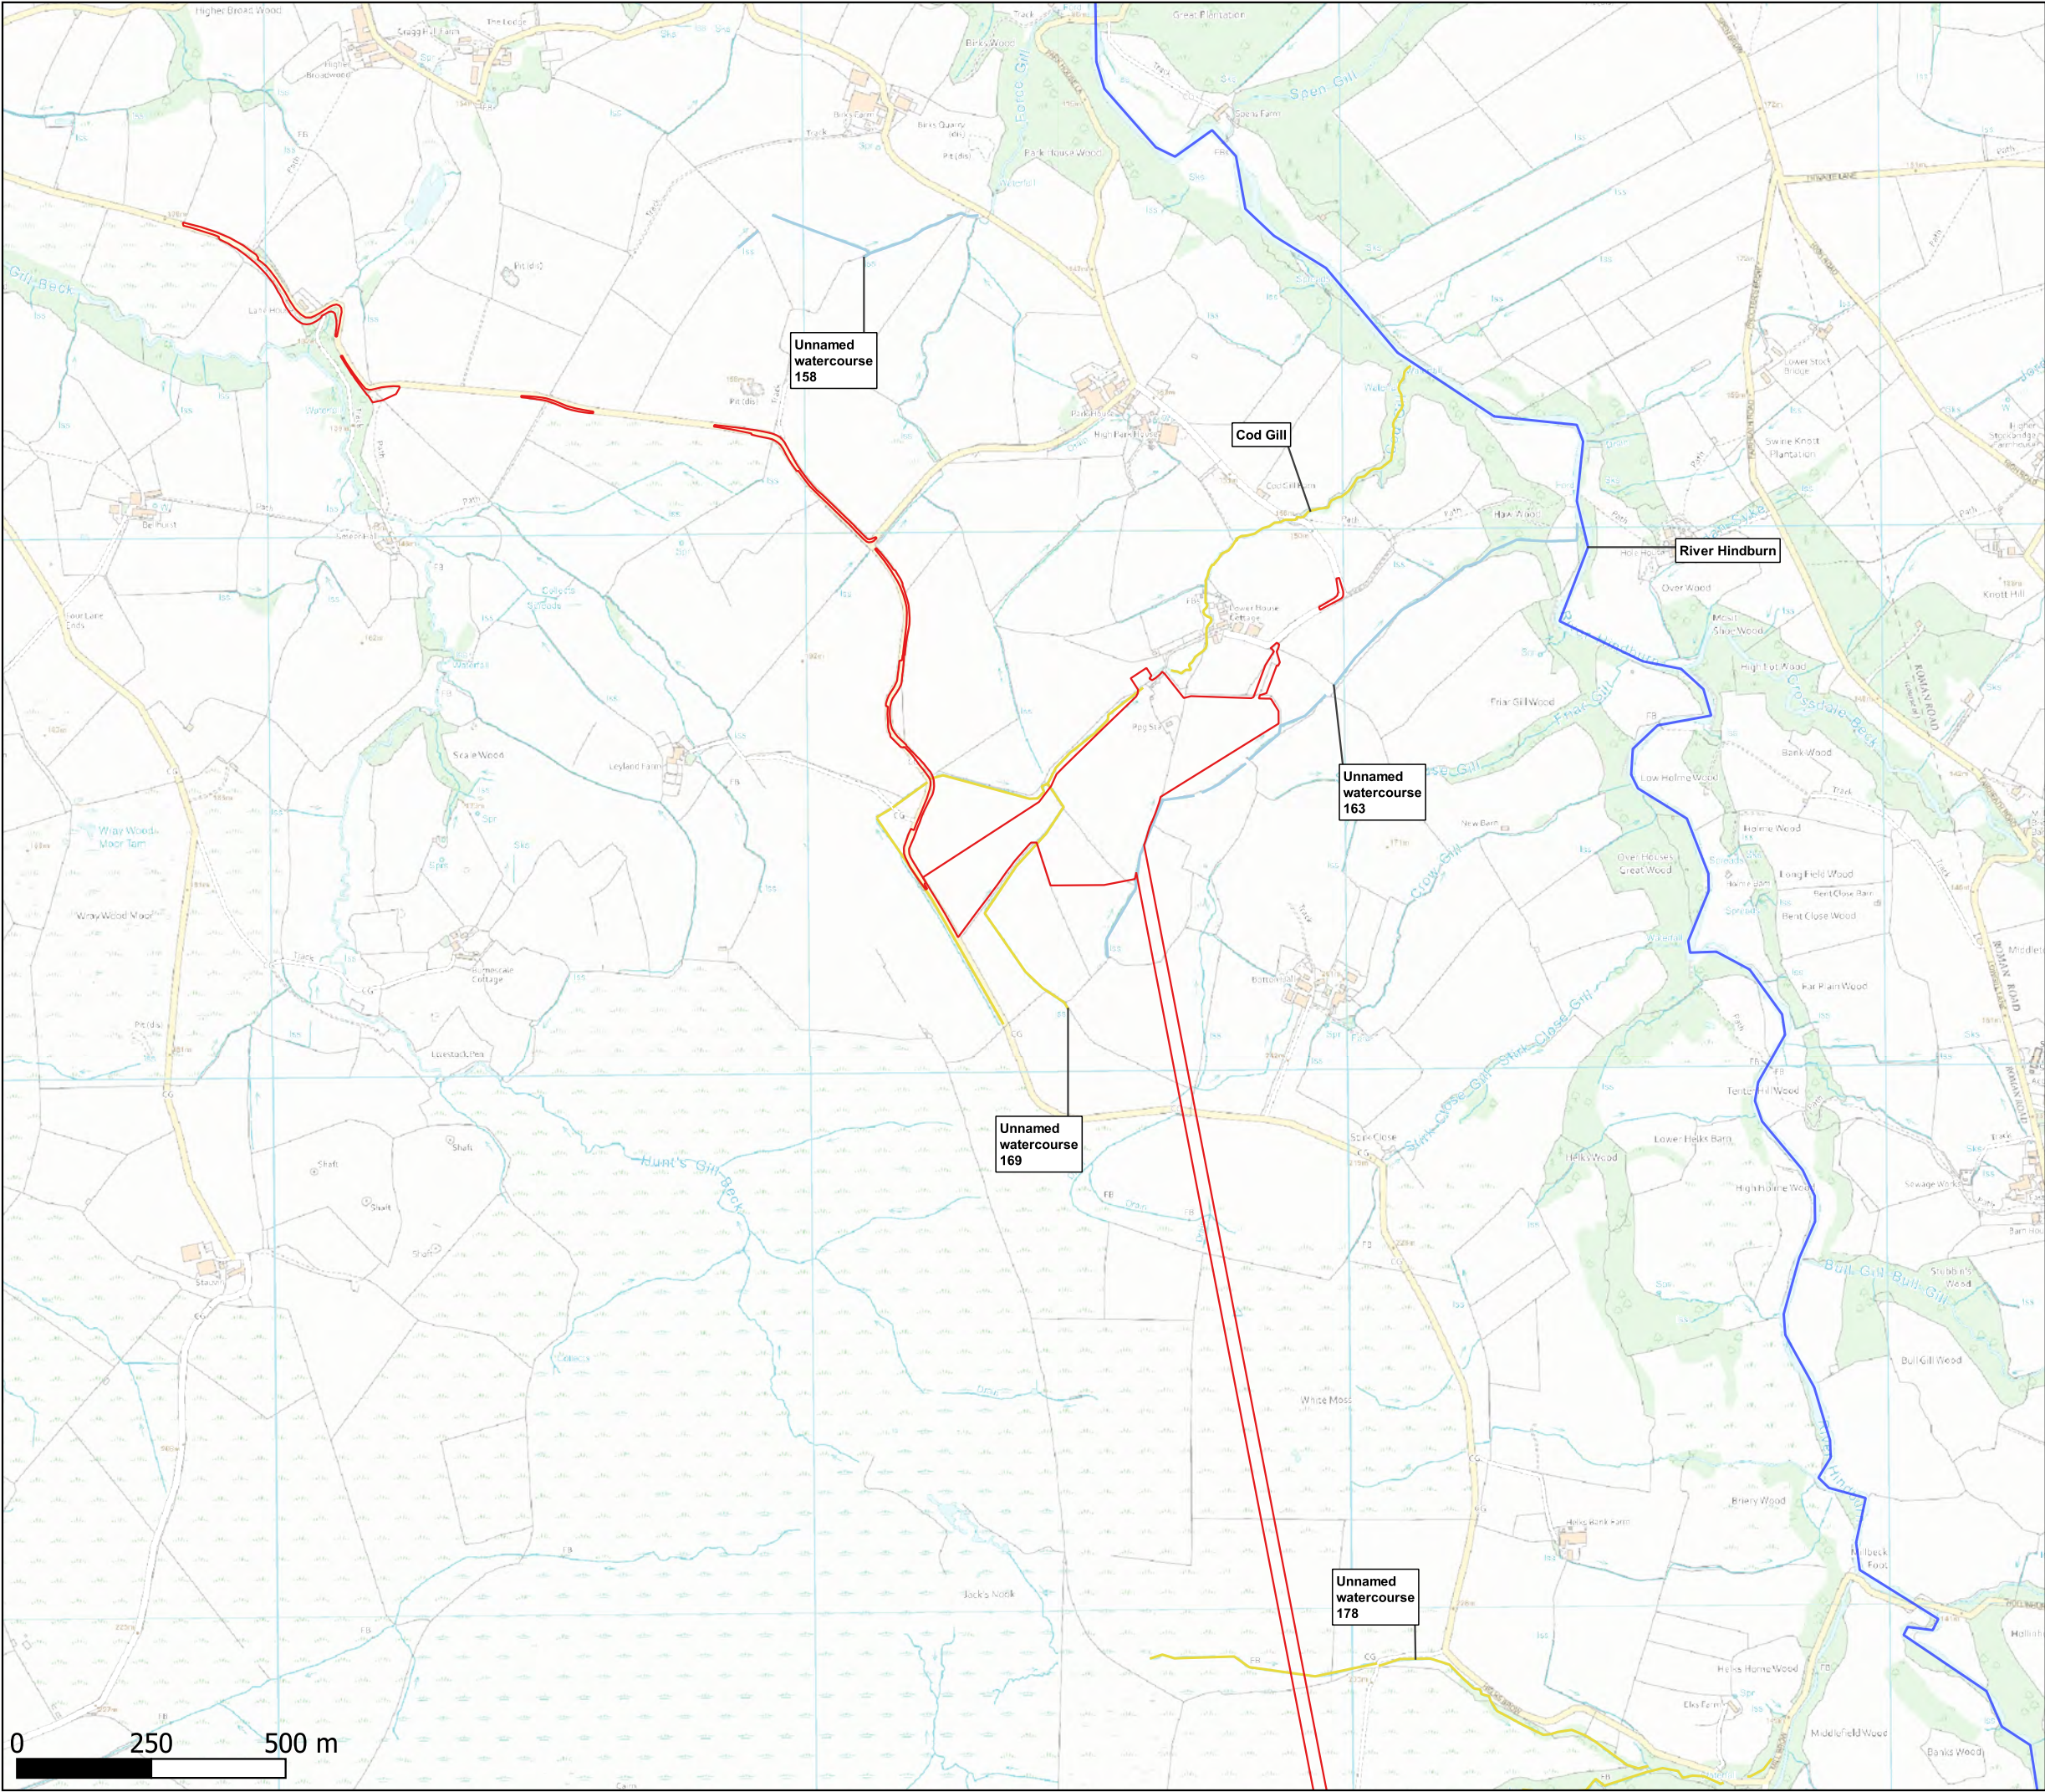

- Legend
- Red Line Boundary
  - Water Vole habitat suitability
    - Low
    - Unsuitable
    - Not surveyed

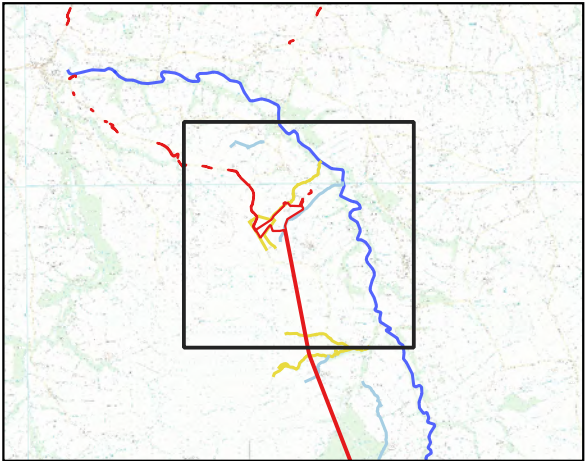


0	EG	TP	AF	Initial issue	30/03/2021
VERSION	AUTH	CHKD	REVD	REASON FOR ISSUE	DATE



UNITED UTILITIES WATER LIMITED  
HAWESWATER AQUEDUCT RESILIENCE  
PROGRAMME  
WATER VOLE BASELINE  
PAGE 2 of 5


SCALE 1:20,000	SHEET SIZE A3
DRAWING NUMBER LCC_RVBC-BO-FIG-009-02-03	REVISION 0



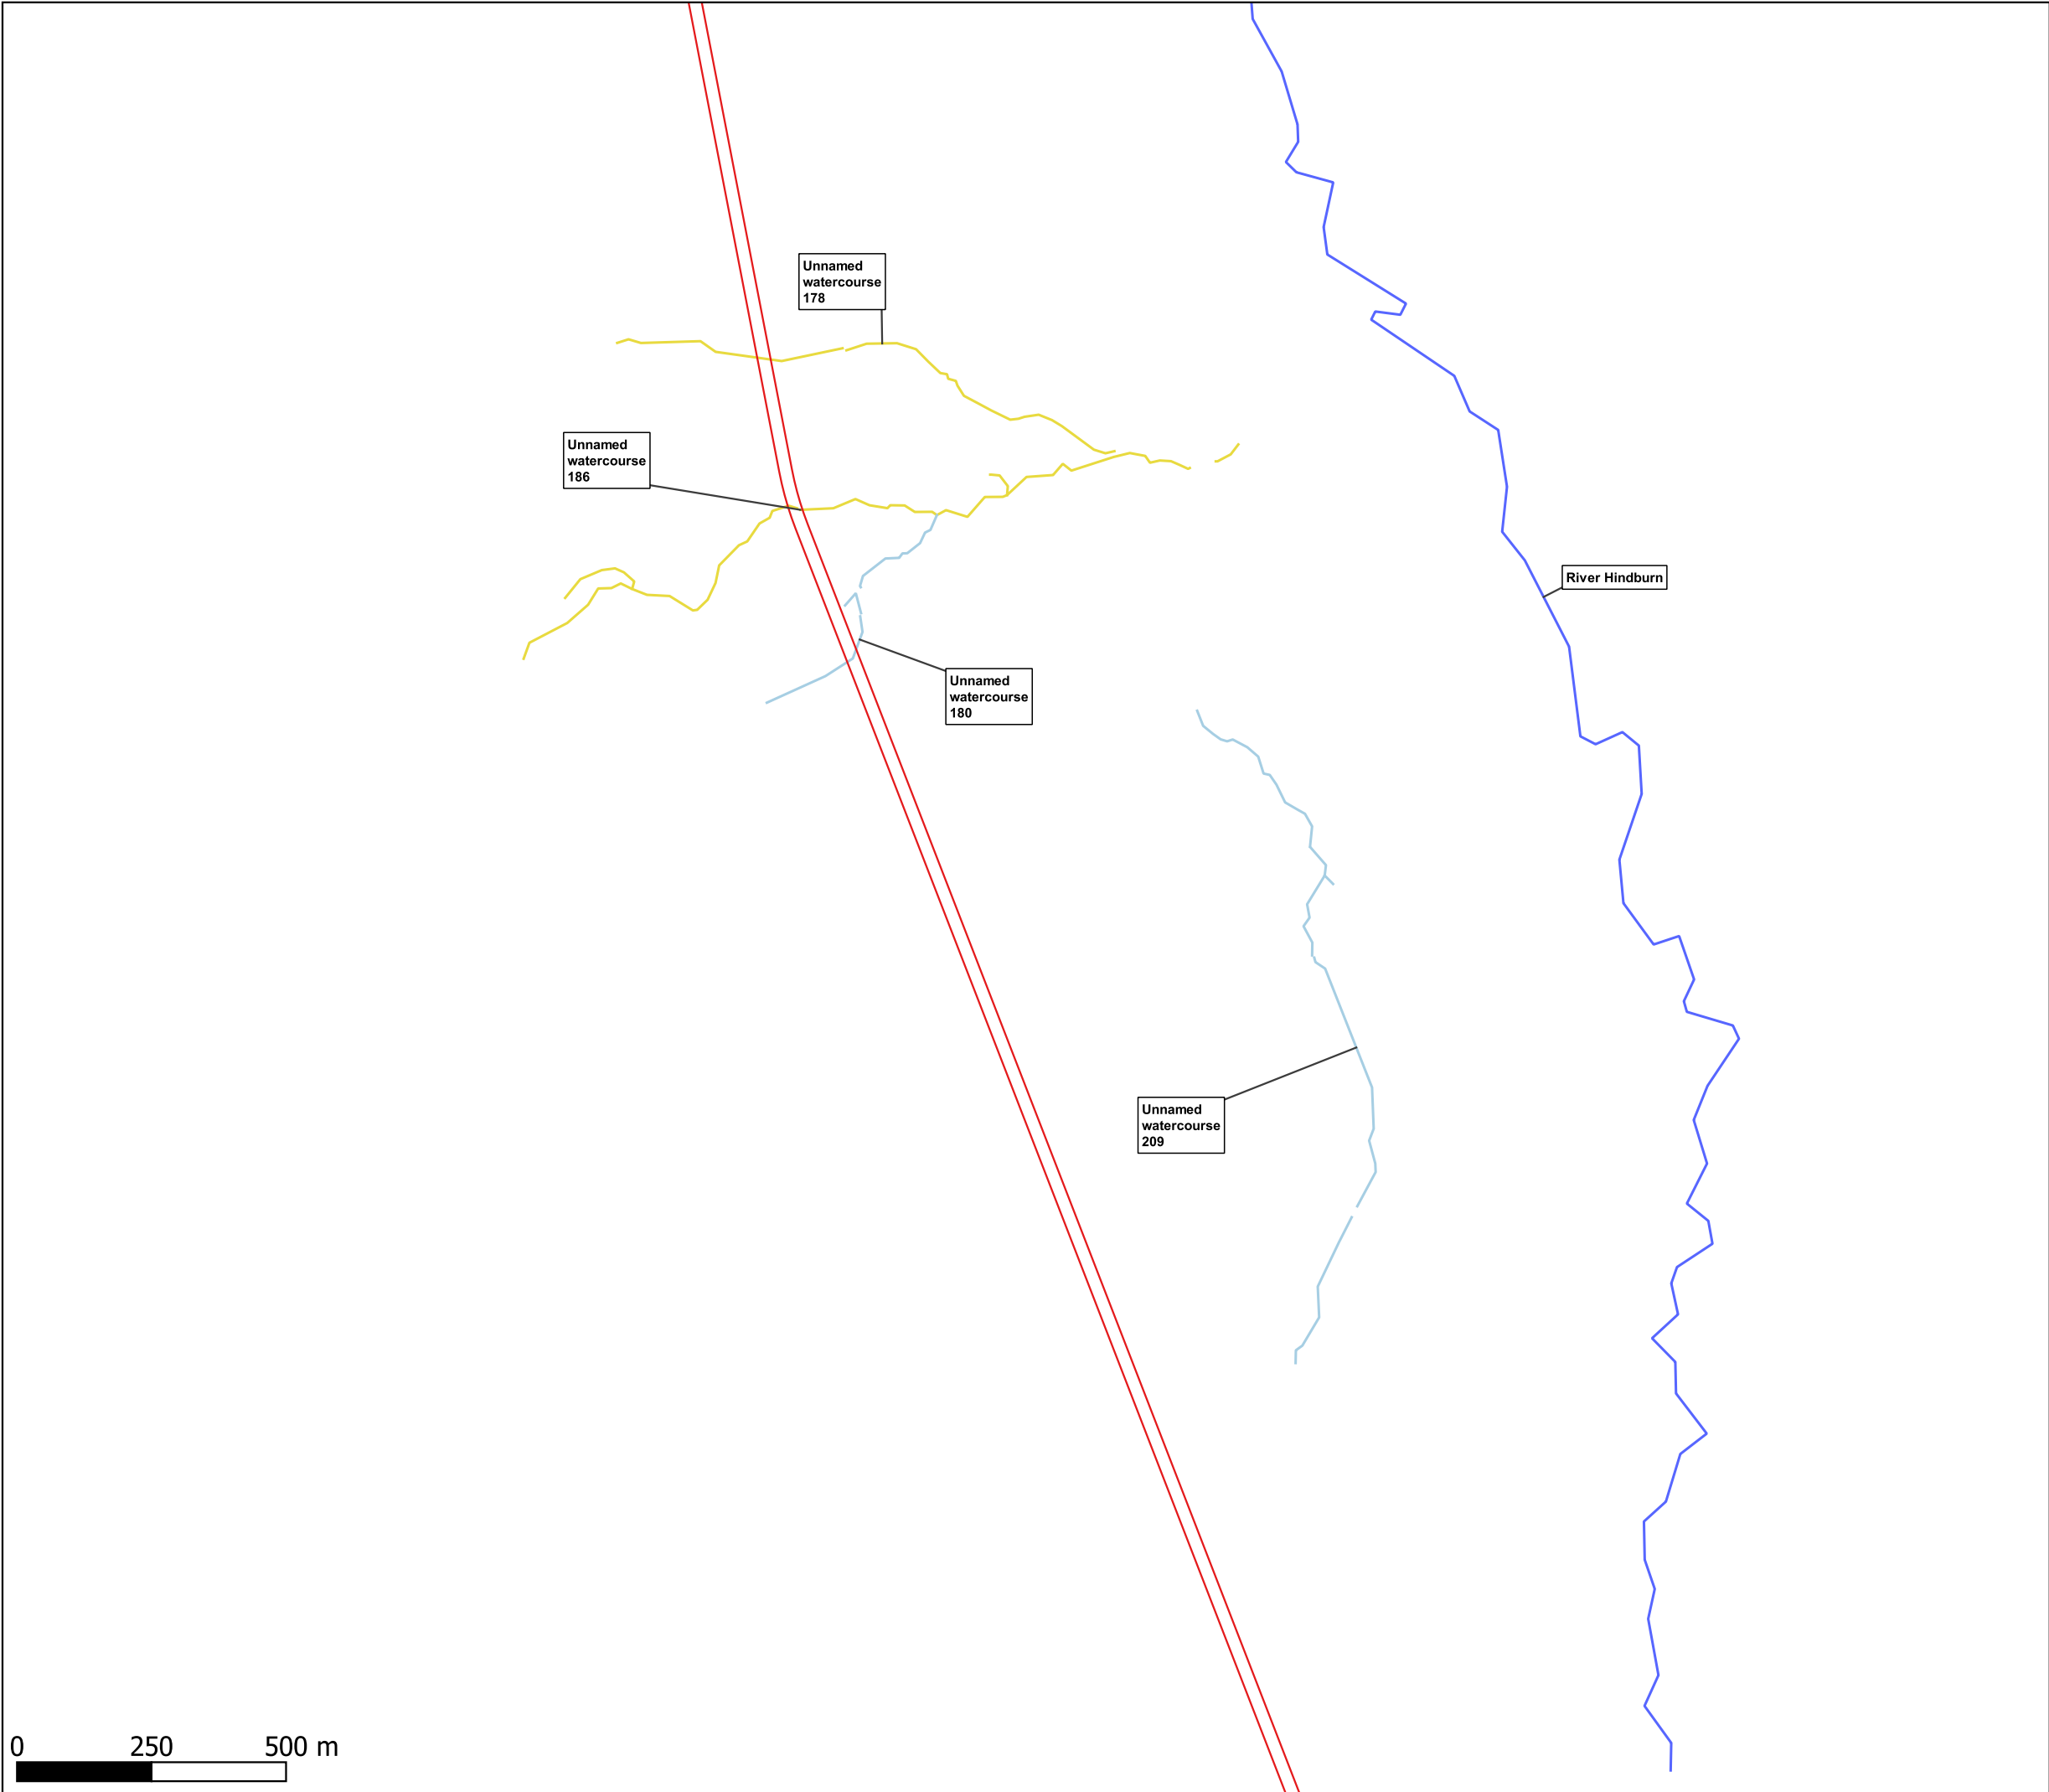

Legend

- Red Line Boundary
- Water Vole habitat suitability
  - Low
  - Unsuitable
  - Not surveyed

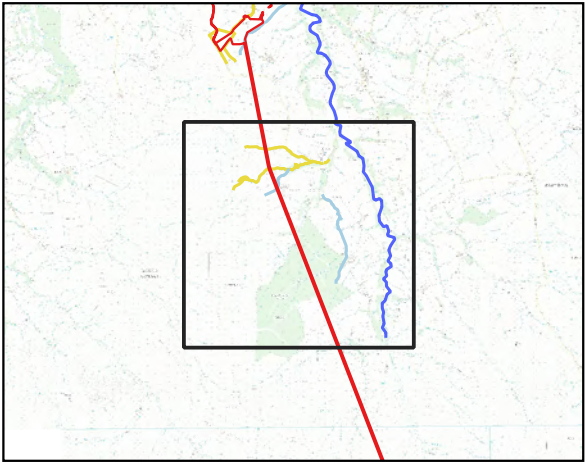

0	EG	TP	AF	Initial issue	30/03/2021
VERSION	AUTH	CHKD	REVD	REASON FOR ISSUE	DATE




UNITED UTILITIES WATER LIMITED  
HAWESWATER AQUEDUCT RESILIENCE  
PROGRAMME  
WATER VOLE BASELINE  
PAGE 3 of 5




SCALE 1:20,000	SHEET SIZE A3
DRAWING NUMBER LCC_RVBC-BO-FIG-009-02-03	REVISION 0

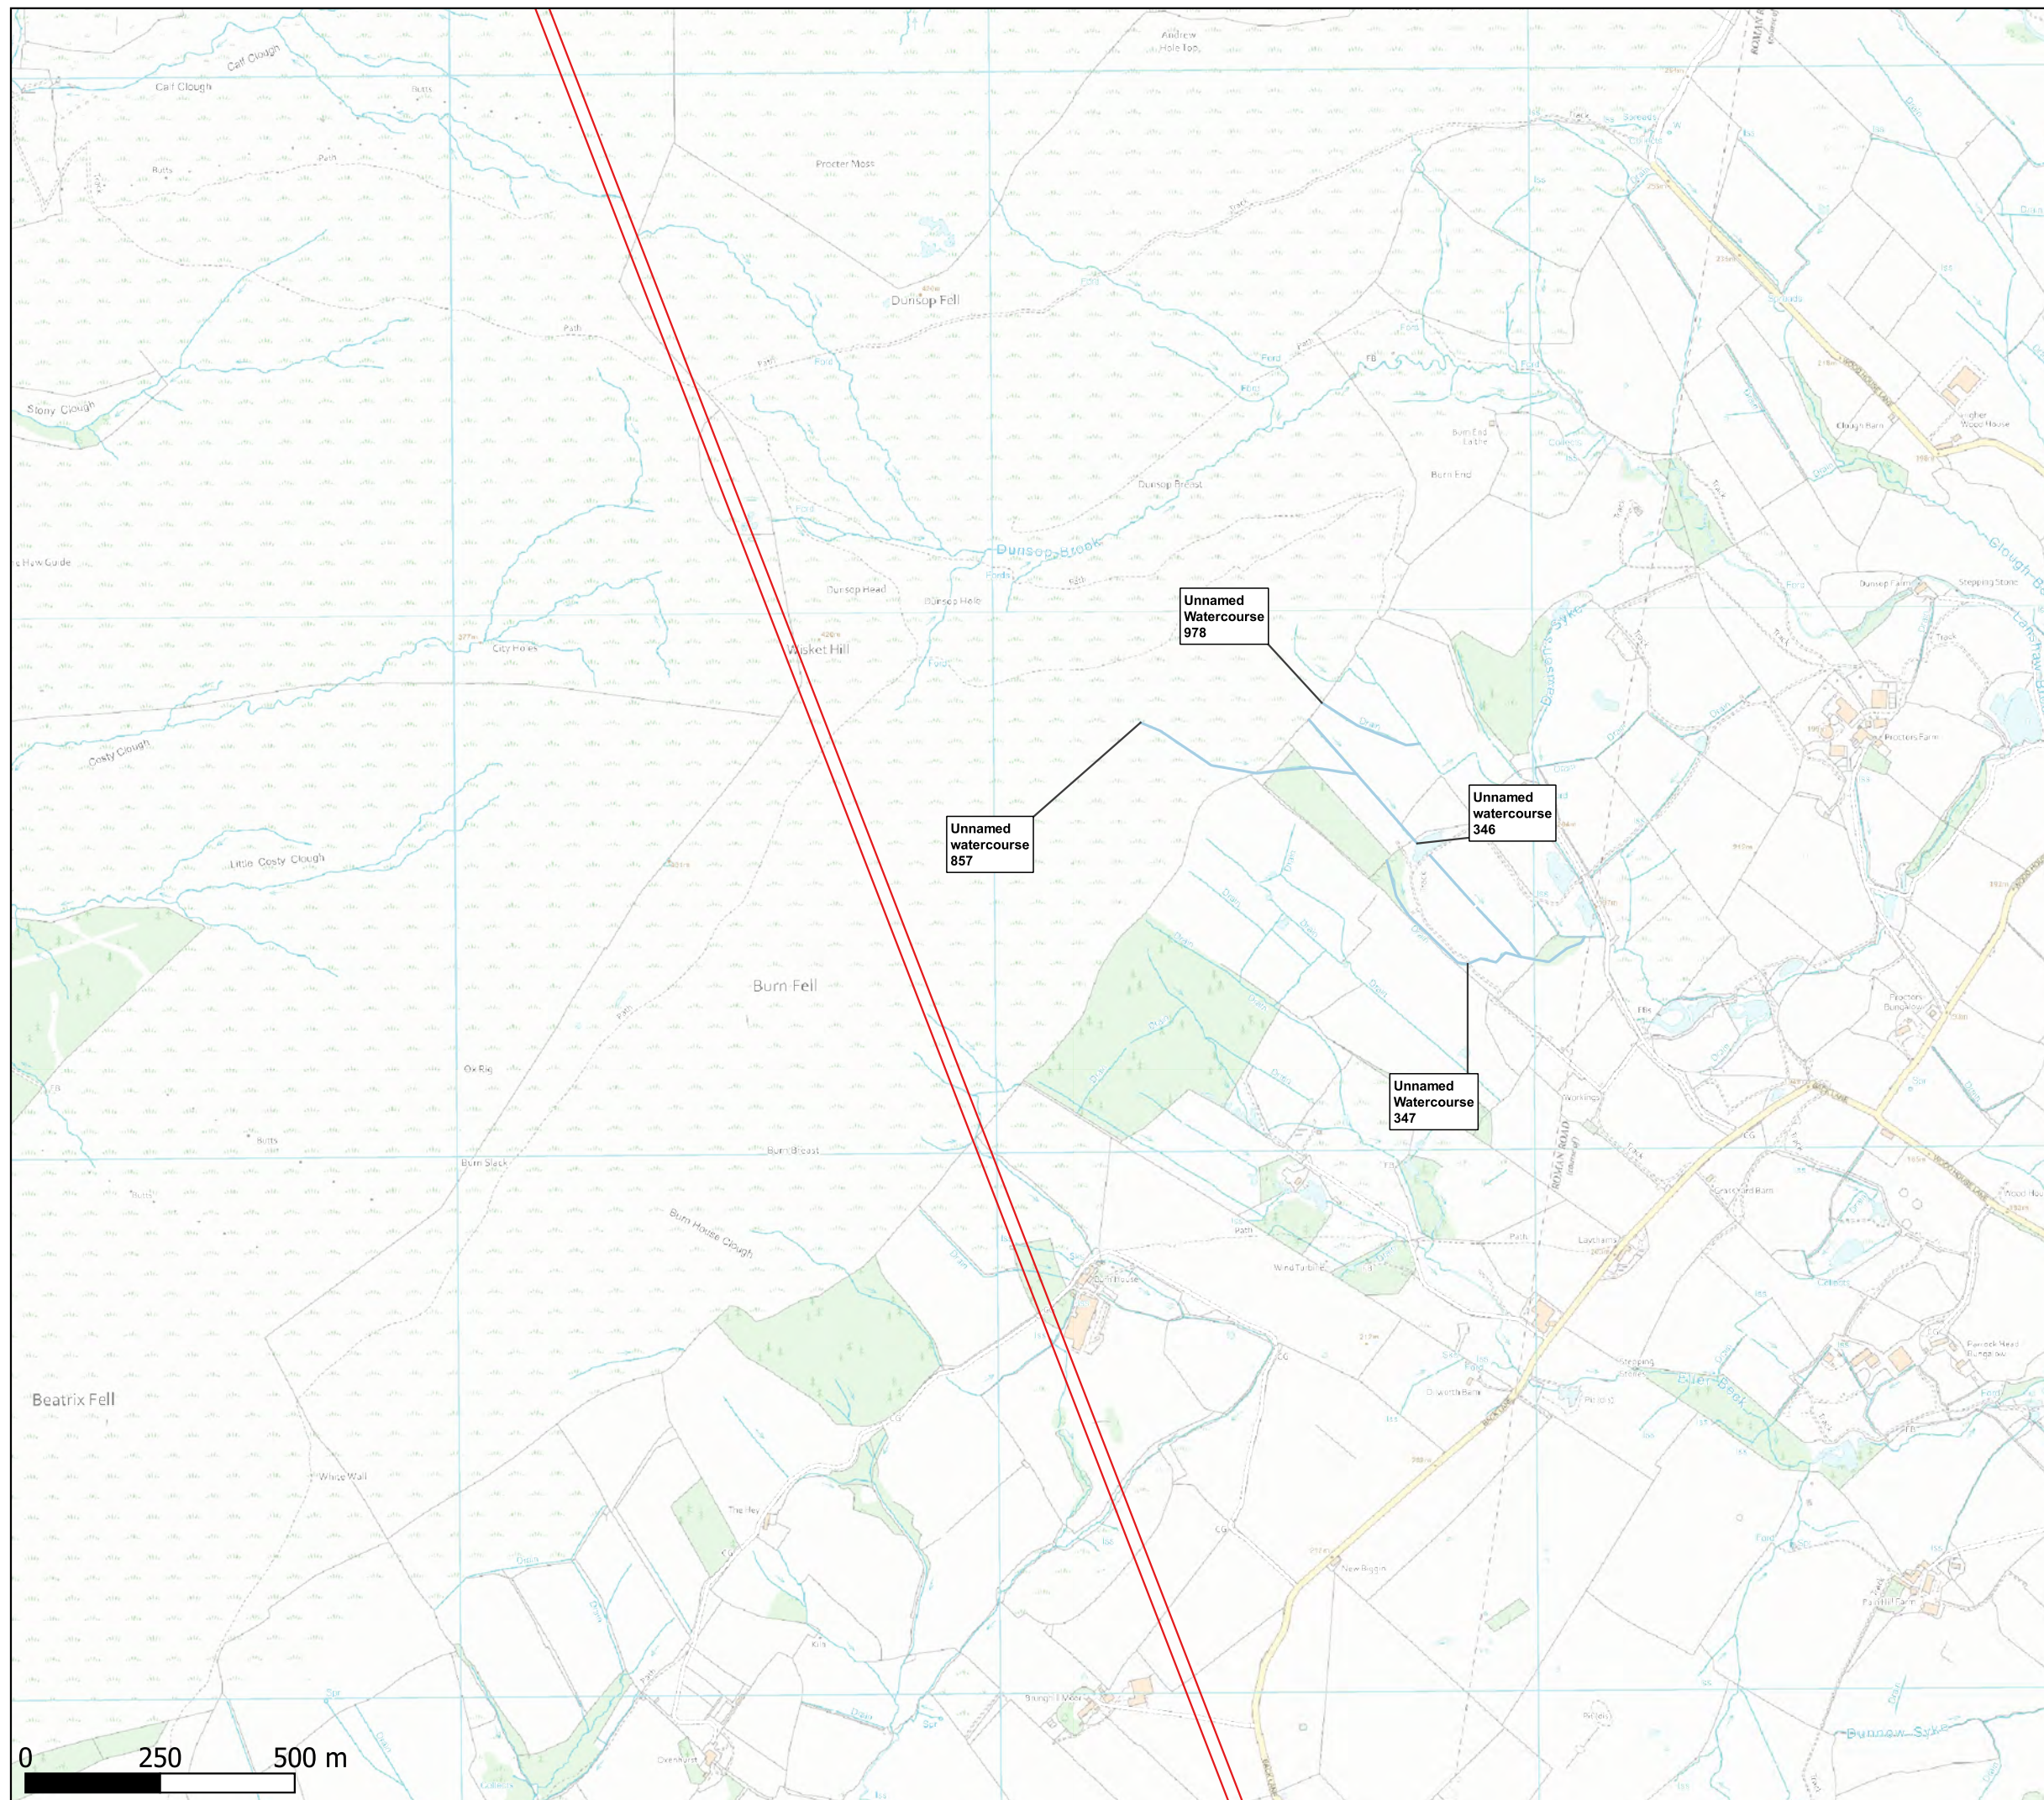


LCC\_RVBC-BO-FIG-009-02-03  
Figure 9B.3 Water Vole Baseline



### Legend

-  Red Line Boundary  
 Water Vole habitat suitability  
 Low  
 Unsuitable  
 Not surveyed

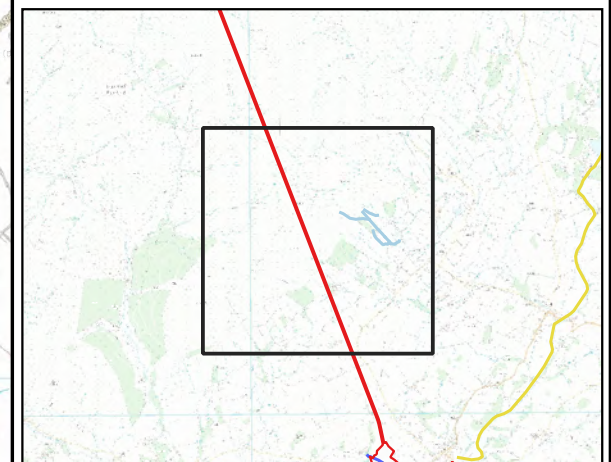


0	EG	TP	AF	Initial issue	30/03/2021
VERSION	AUTH	CHKD	REVD	REASON FOR ISSUE	DATE




UNITED UTILITIES WATER LIMITED  
HAWESWATER AQUEDUCT RESILIENCE  
PROGRAMME  
WATER VOLE BASELINE  
PAGE 4 of 5

SCALE 1:20,000	SHEET SIZE A3
DRAWING NUMBER LCC_RVBC-BO-FIG-009-02-03	REVISION 0



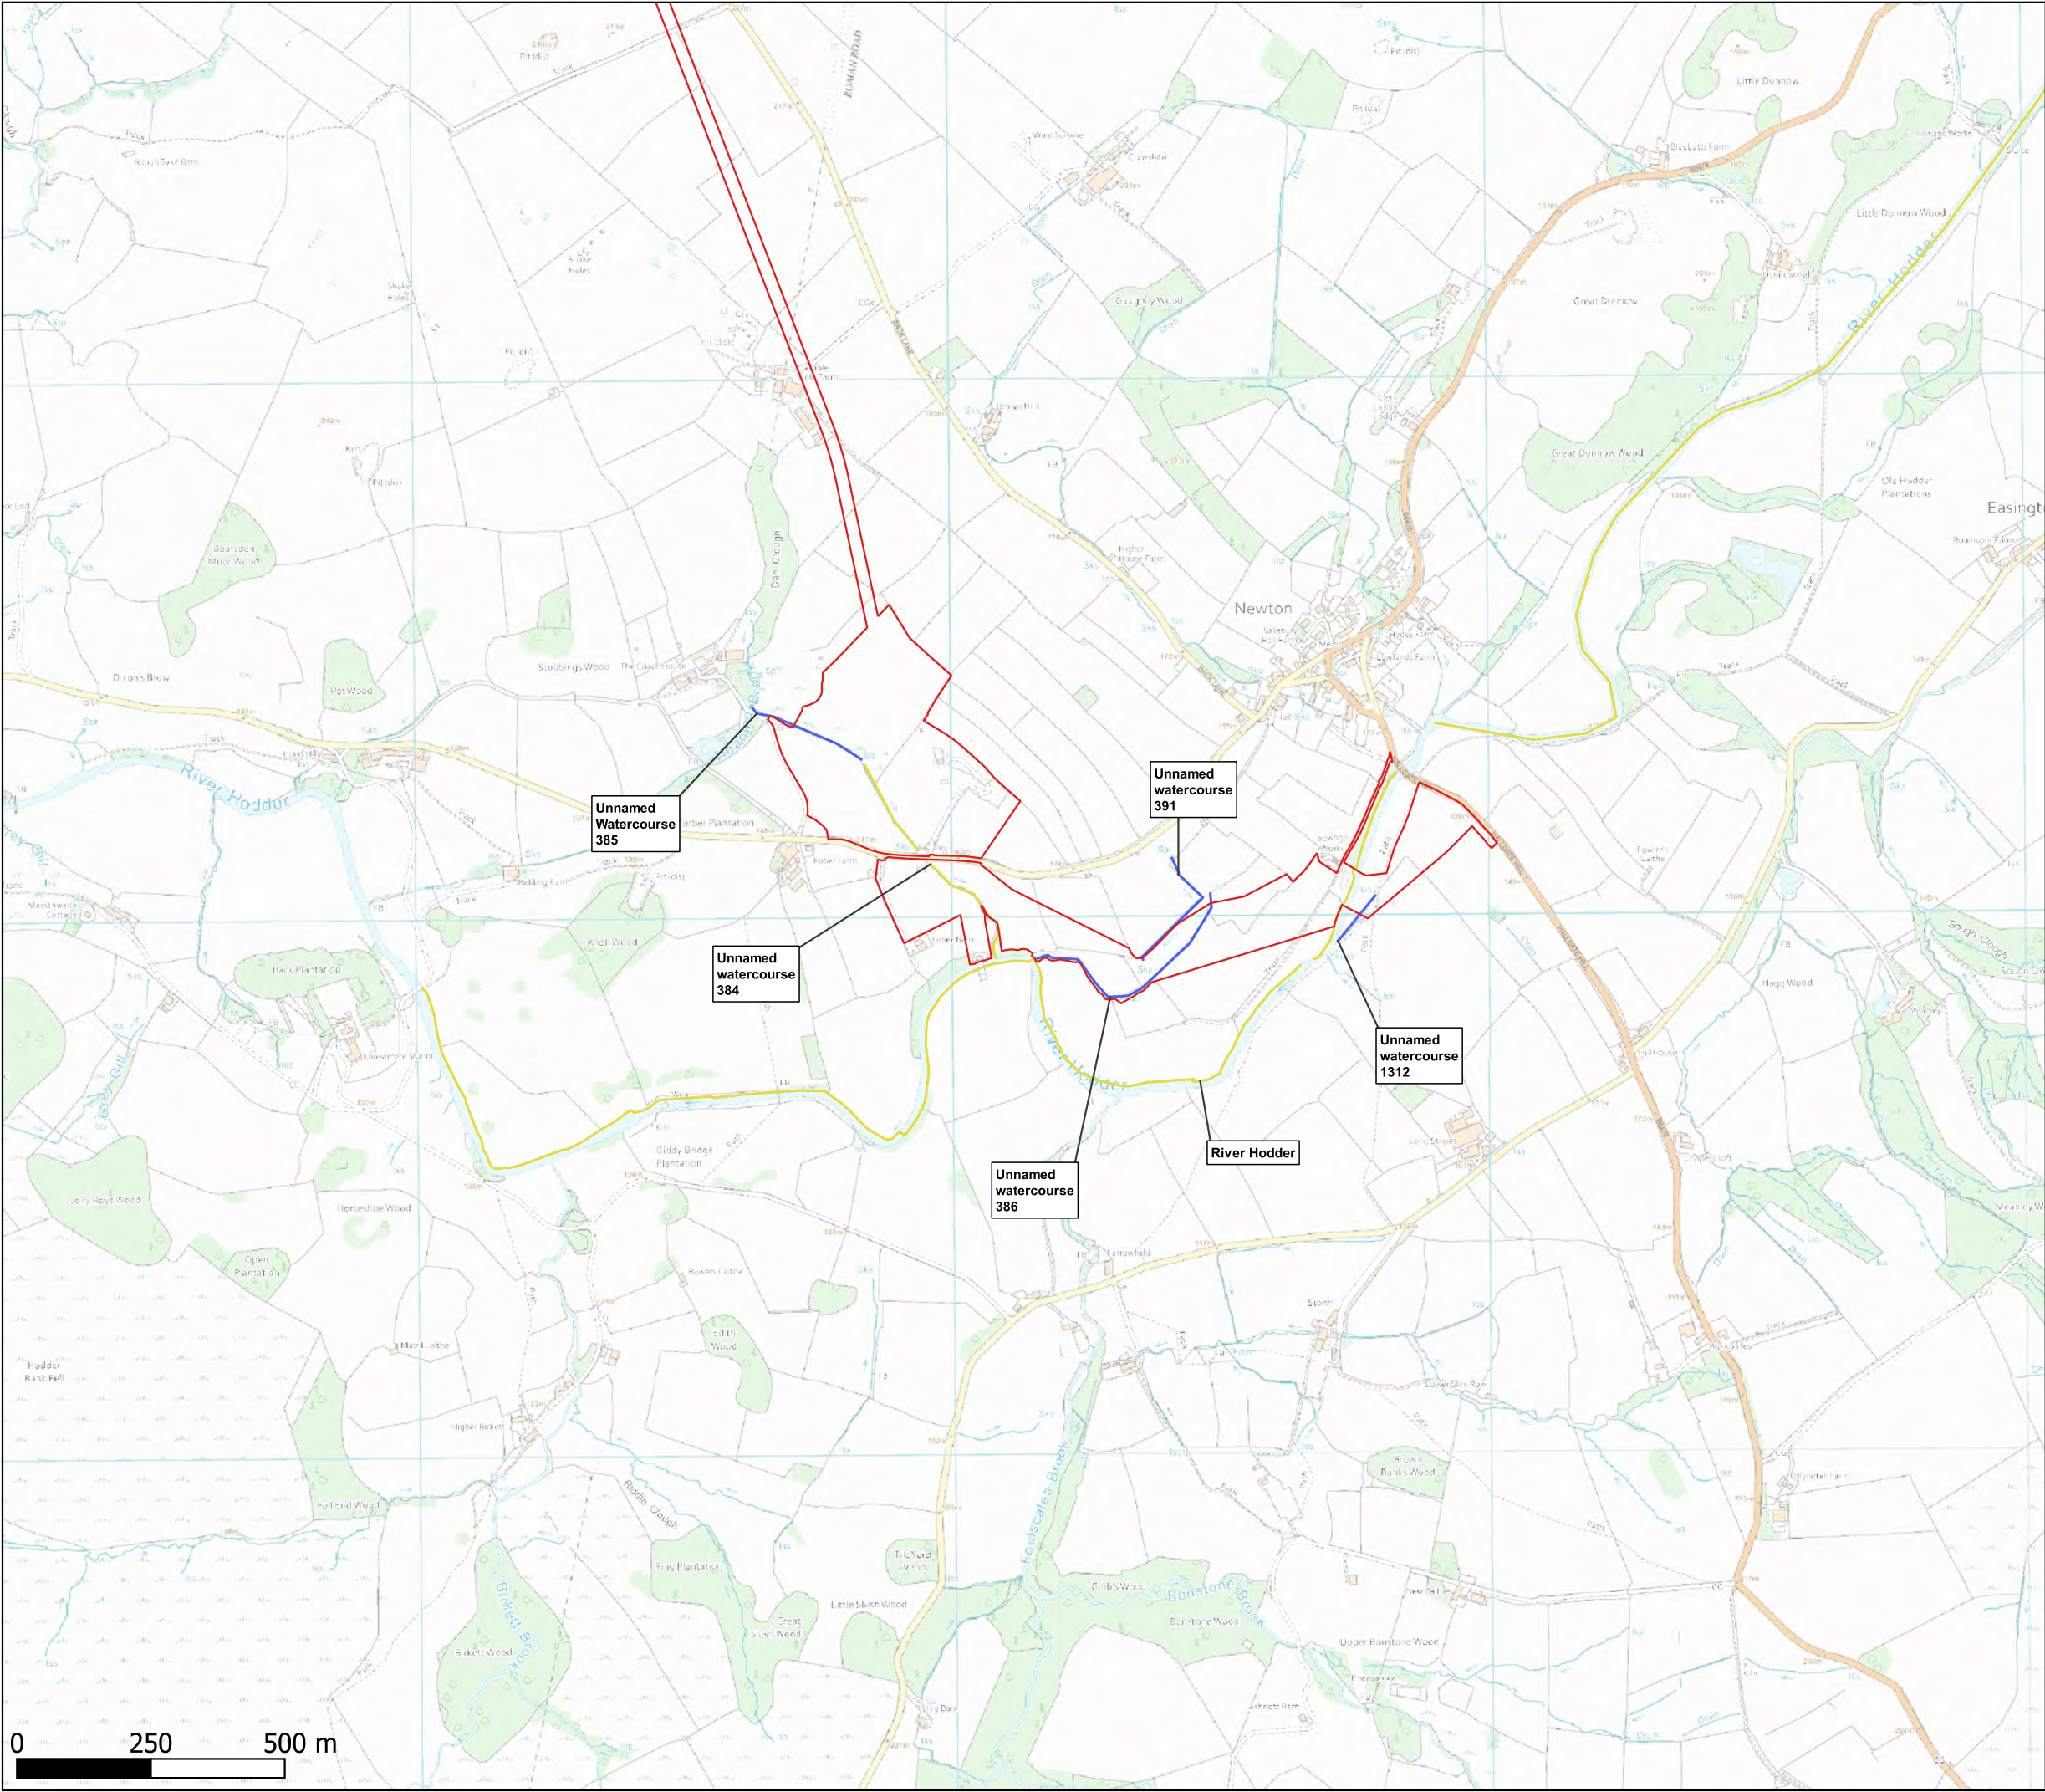

- Legend
- Red Line Boundary
  - Water Vole habitat suitability
    - Low
    - Unsuitable
    - Not surveyed

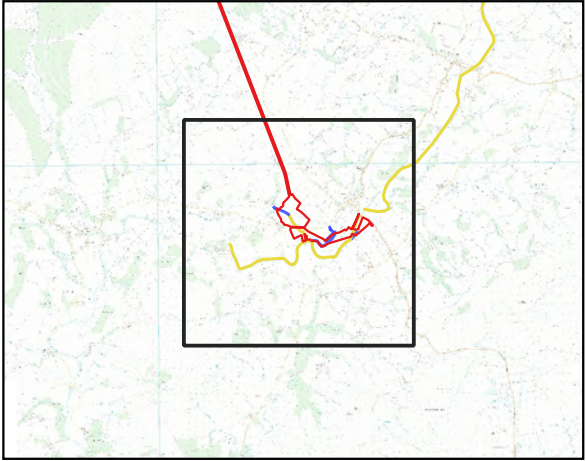

0	EG	TP	AF	Initial issue	30/03/2021
VERSION	AUTH	CHKD	REVD	REASON FOR ISSUE	DATE



UNITED UTILITIES WATER LIMITED  
HAWESWATER AQUEDUCT RESILIENCE  
PROGRAMME  
WATER VOLE BASELINE  
PAGE 5 of 5

SCALE 1:20,000	SHEET SIZE A3
DRAWING NUMBER LCC_RVBC-BO-FIG-009-02-03	REVISION 0