

Notes

PP - Passing Place RW - Road Widening


Refer to Sheets 8 & 9 for typical sections for treatment of passing places, road widening and boundary feature reinstatement proposals. Typical treatment will depend on where proposals are on level ground, shallow cut, deep cut, shallow fill or deep fill.

All passing places are temporary proposals and will be reinstated to existing on completion of the scheme. Road widening works and junction improvements solely within the public highway limits would be retained, with affected walls and/or hedgerows reinstated as appropriate. Road widening or junction improvement works in third party land would be reinstated to match pre-entry condition upon completion of construction.


Refer to Off-site Highways Works Master Plan LCC RVBC-BO-FIG-V5-P1-001 within Volume 5 of the Environmental Statement for Bowland for the schedule of the road widening and passing places.

Refer to Proposed Bowland Section Environmental Statement, Volume 5 Figures for details of works in relation to trees.

- Legend**
- Site Red Line Boundary
 - Hedgerow to be removed and reinstated upon completion
 - Proposed Road widening up to 2m

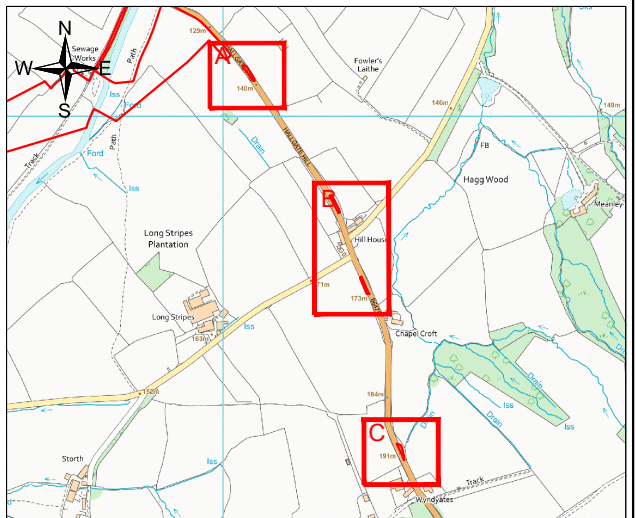

| | | | | | |
|---------|------|------|------|------------------|----------|
| 1 | ARL | JP | AS | FOR PLANNING | DEC 2021 |
| 0 | ARL | JP | AS | FINAL ISSUE | MAY 2021 |
| VERSION | AUTH | CHKD | REVD | REASON FOR ISSUE | DATE |



United Utilities

Water for the North West

UNITED UTILITIES WATER LIMITED
 HAWESWATER AQUEDUCT RESILIENCE PROGRAMME
 RIBBLE VALLEY BOROUGH COUNCIL (BOWLAND)
 HIGHWAYS WORKS PROPOSALS
 SHEET 2 of 9

| | |
|---|------------------|
| SCALE 1: 1,000 | SHEET SIZE A3 |
| DRAWING NUMBER RVBC-BO-APP-004-12_02 | REVISION 1 |

The copyright of this document, which contains information of a proprietary nature, is vested in United Utilities Water Limited. The content of this document may not be used for purposes other than that for which it has been supplied and may not be reproduced, either wholly or in part, in any way whatsoever. It may not be used by, or its contents divulged to any other person whatsoever without the prior written permission of United Utilities Water Limited.
 Copyright Acknowledgement: Use of Ordnance Survey map data sanctioned by the controller of H.M. Stationery Office. OS Licence Number 100019326. Crown copyright reserved. Unauthorised production infringes copyright