


ALL STRUCTURES WOULD BE TEMPORARY UNLESS OTHERWISE STATED AS PROPOSED OR EXISTING

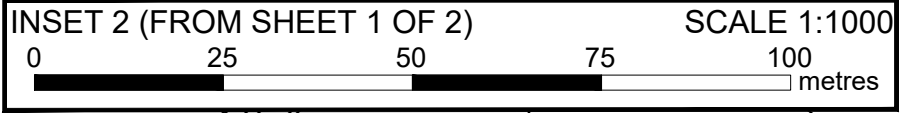


Notes
Indicative alignment of heras fencing to demarcate active working areas within the compound and shown as a worst case scenario, as alignment likely to change during the works. Acoustic screening to be provided by Contractor during noisy works within overall site extents.

For Compound Access Details refer to drawing RVBC-BO-APP-004-11_01 - 02.

Refer to the Environmental Masterplan within the Environmental Statement [Figure LCC_RVBC-BO-FIG-020-001], for environmental protection and mitigation measures and any proposed temporary closures and/or diversions to PRoW.

Further details regarding the River Hodder temporary bridge please refer to drawing 80061155-01-JAC-TR3-XX-DR-C-00059.

- Legend**
- Site red line boundary
 - 2m Temporary fencing (Heras type)
 - 1.3m Stock proof post and rail fence
 - Area required to facilitate construction of haul road
 - Area required to facilitate construction of new bridge, including laydown and plant storage
 - Area required to facilitate construction of haul road and temporary laydown area for highway improvement works
 - Access required for initial bridge construction

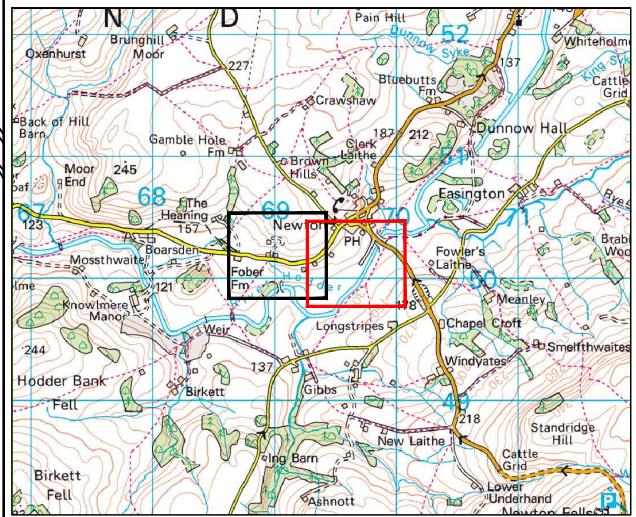

1	JS	JP	AS	FOR PLANNING	OCT 2021
0	JS	JP	AS	FINAL ISSUE	MAY 2021
VERSION	AUTH	CHKD	REVD	REASON FOR ISSUE	DATE



UNITED UTILITIES WATER LIMITED
HAWESWATER AQUEDUCT RESILIENCE PROGRAMME
RIBBLE VALLEY BOROUGH COUNCIL (BOWLAND)
PROPOSED NEWTON IN BOWLAND COMPOUND
CONSTRUCTION PHASE DRAWING SHEET 2 OF 2

SCALE 1: 2,500	SHEET SIZE A3
DRAWING NUMBER RVBC-BO-APP-004-05_02	REVISION 1

TO BE REPRODUCED IN COLOUR ONLY

The copyright of this document, which contains information of a proprietary nature, is vested in United Utilities Water Limited. The content of this document may not be used for purposes other than that for which it has been supplied and may not be reproduced, either wholly or in part, in any way whatsoever. It may not be used by, or its contents divulged to any other person whatsoever without the prior written permission of United Utilities Water Limited.
Copyright Acknowledgement: Use of Ordnance Survey map data sanctioned by the controller of H.M. Stationery Office. OS Licence Number 100019326. Crown copyright reserved. Unauthorised production infringes copyright