


ALL STRUCTURES WOULD BE TEMPORARY UNLESS OTHERWISE STATED AS PROPOSED OR EXISTING

Notes
 Indicative alignment of heras fencing to demarcate active working areas within the compound and shown as a worst case scenario, as alignment likely to change during the works. Acoustic screening to be provided by Contractor during noisy works within overall site extents.


For Compound Access Details refer to drawing RVBC-MH-APP-004-11_02.
 Refer to the Environmental Masterplan within the Environmental Statement [Figure RVBC_MH-FIG-020-001], for environmental protection and mitigation measures and any proposed temporary closures and/or diversions to PRoW.

- Legend**
- Site red line boundary
 - 2.4m Hoarding fence
 - 2m Temporary fencing (Heras type)
 - 1.3m Stock proof post and rail fence
 - Initial site access / laydown / materials marshalling to facilitate site establishment. Potential temporary materials marshalling (tunnel arisings)

A	Car park	L	Skips
B	Offices + welfare	M	Oil grease
C	Bentonite & grout deliveries	N	COSHH stores
D	Vent	O	Intervention equipment
E	Area for 100 rings	P	Water cooling settlement
F	15m dia. shaft	Q	Laydown smaller crane & telehandler
G	Tally hut	R	Workshops / stores
H	Crane pad	S	Site strip earth mound
I	Rails for loco maintenance	T	Diesel fuel tank
J	Muck bin	U	Transformer
K	General stores delivery	V	Generator

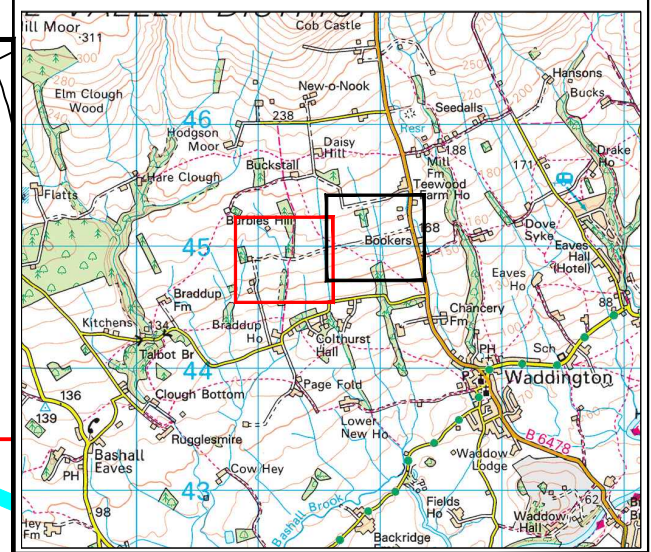

1	JS	JP	AS	FOR PLANNING	DEC 2021
0	JS	JP	AS	FINAL ISSUE	MAY 2021
VERSION	AUTH	CHKD	REVD	REASON FOR ISSUE	DATE


United Utilities
 Water for the North West

UNITED UTILITIES WATER LIMITED
 HAWESWATER AQUEDUCT RESILIENCE PROGRAMME
 RIBBLE VALLEY BOROUGH COUNCIL (MARL HILL)
 PROPOSED BRADDUP COMPOUND
 CONSTRUCTION PHASE DRAWING SHEET 1 OF 2

SCALE 1:2,500	SHEET SIZE A3
DRAWING NUMBER RVBC-MH-APP-004-05_03	REVISION 1

The copyright of this document, which contains information of a proprietary nature, is vested in United Utilities Water Limited. The content of this document may not be used for purposes other than that for which it has been supplied and may not be reproduced, either wholly or in part, in any way whatsoever. It may not be used by, or its contents divulged to any other person whatsoever without the prior written permission of United Utilities Water Limited.
 Copyright Acknowledgement: Use of Ordnance Survey map data sanctioned by the controller of H.M. Stationery Office. OS Licence Number 100019326. Crown copyright reserved. Unauthorised production infringes copyright.