


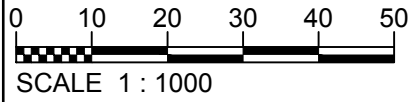


VIEW A

RW14  
TYPE A




VIEW C

RW12  
TYPE D

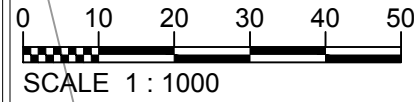


VIEW B

RW13  
TYPE D

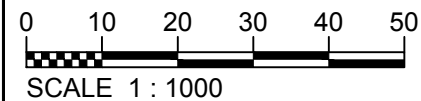

VIEW D

RW11  
TYPE B

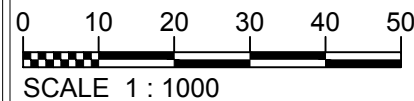

Notes

PP - Passing Place RW - Road Widening

Refer to Sheets 7 & 8 for typical sections for treatment of passing places, road widening and boundary feature reinstatement proposals. Typical treatment will depend on where proposals are on level ground, shallow cut, deep cut, shallow fill or deep fill.


All passing places are temporary proposals and will be reinstated to existing on completion of the scheme. Road widening works and junction improvements solely within the public highway limits would be retained, with affected walls and/or hedgerows reinstated as appropriate. Road widening or junction improvement works in third party land would be reinstated to match pre-entry condition upon completion of construction.

Refer to Off-site Highways Works Master Plan RVBC-MH-FIG-V5-P1-001 within Volume 5 of the Environmental Statement for Marl Hill for the schedule of the road widening and passing places.

Refer to Proposed Marl Hill Section Environmental Statement, Volume 5 Figures for details of works in relation to trees.

Legend

- Site Red Line Boundary
- Dry Stone Wall to be removed and reinstated upon completion
- Hedgerow to be removed and reinstated upon completion
- Proposed Road widening up to 2m

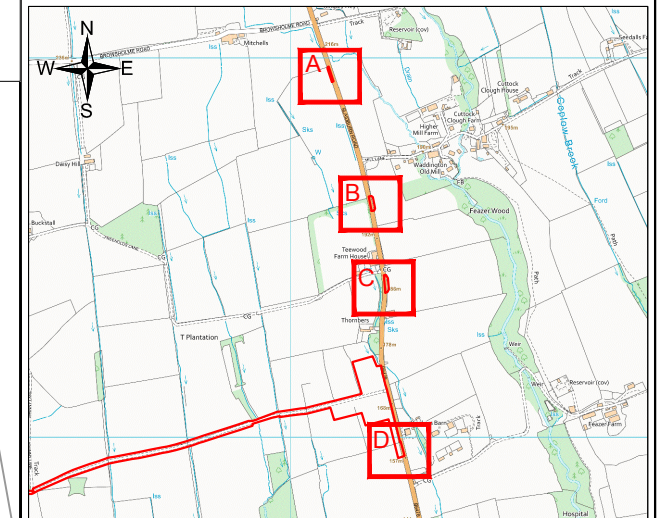

|         |      |      |      |                  |          |
|---------|------|------|------|------------------|----------|
| 1       | ARL  | JP   | AS   | FOR PLANNING     | DEC 2021 |
| 0       | ARL  | JP   | AS   | FINAL ISSUE      | MAY 2021 |
| VERSION | AUTH | CHKD | REVD | REASON FOR ISSUE | DATE     |



UNITED UTILITIES WATER LIMITED  
 HAWESWATER AQUEDUCT RESILIENCE PROGRAMME  
 RIBBLE VALLEY BOROUGH COUNCIL (MARL HILL)  
 HIGHWAYS WORKS PROPOSALS  
 SHEET 5 of 8

|   |                  |
|---|------------------|
| SCALE<br>1: 1,000                       | SHEET SIZE<br>A3 |
| DRAWING NUMBER<br>RVBC-MH-APP-004-12_05 | REVISION<br>1    |

TO BE REPRODUCED IN COLOUR ONLY