
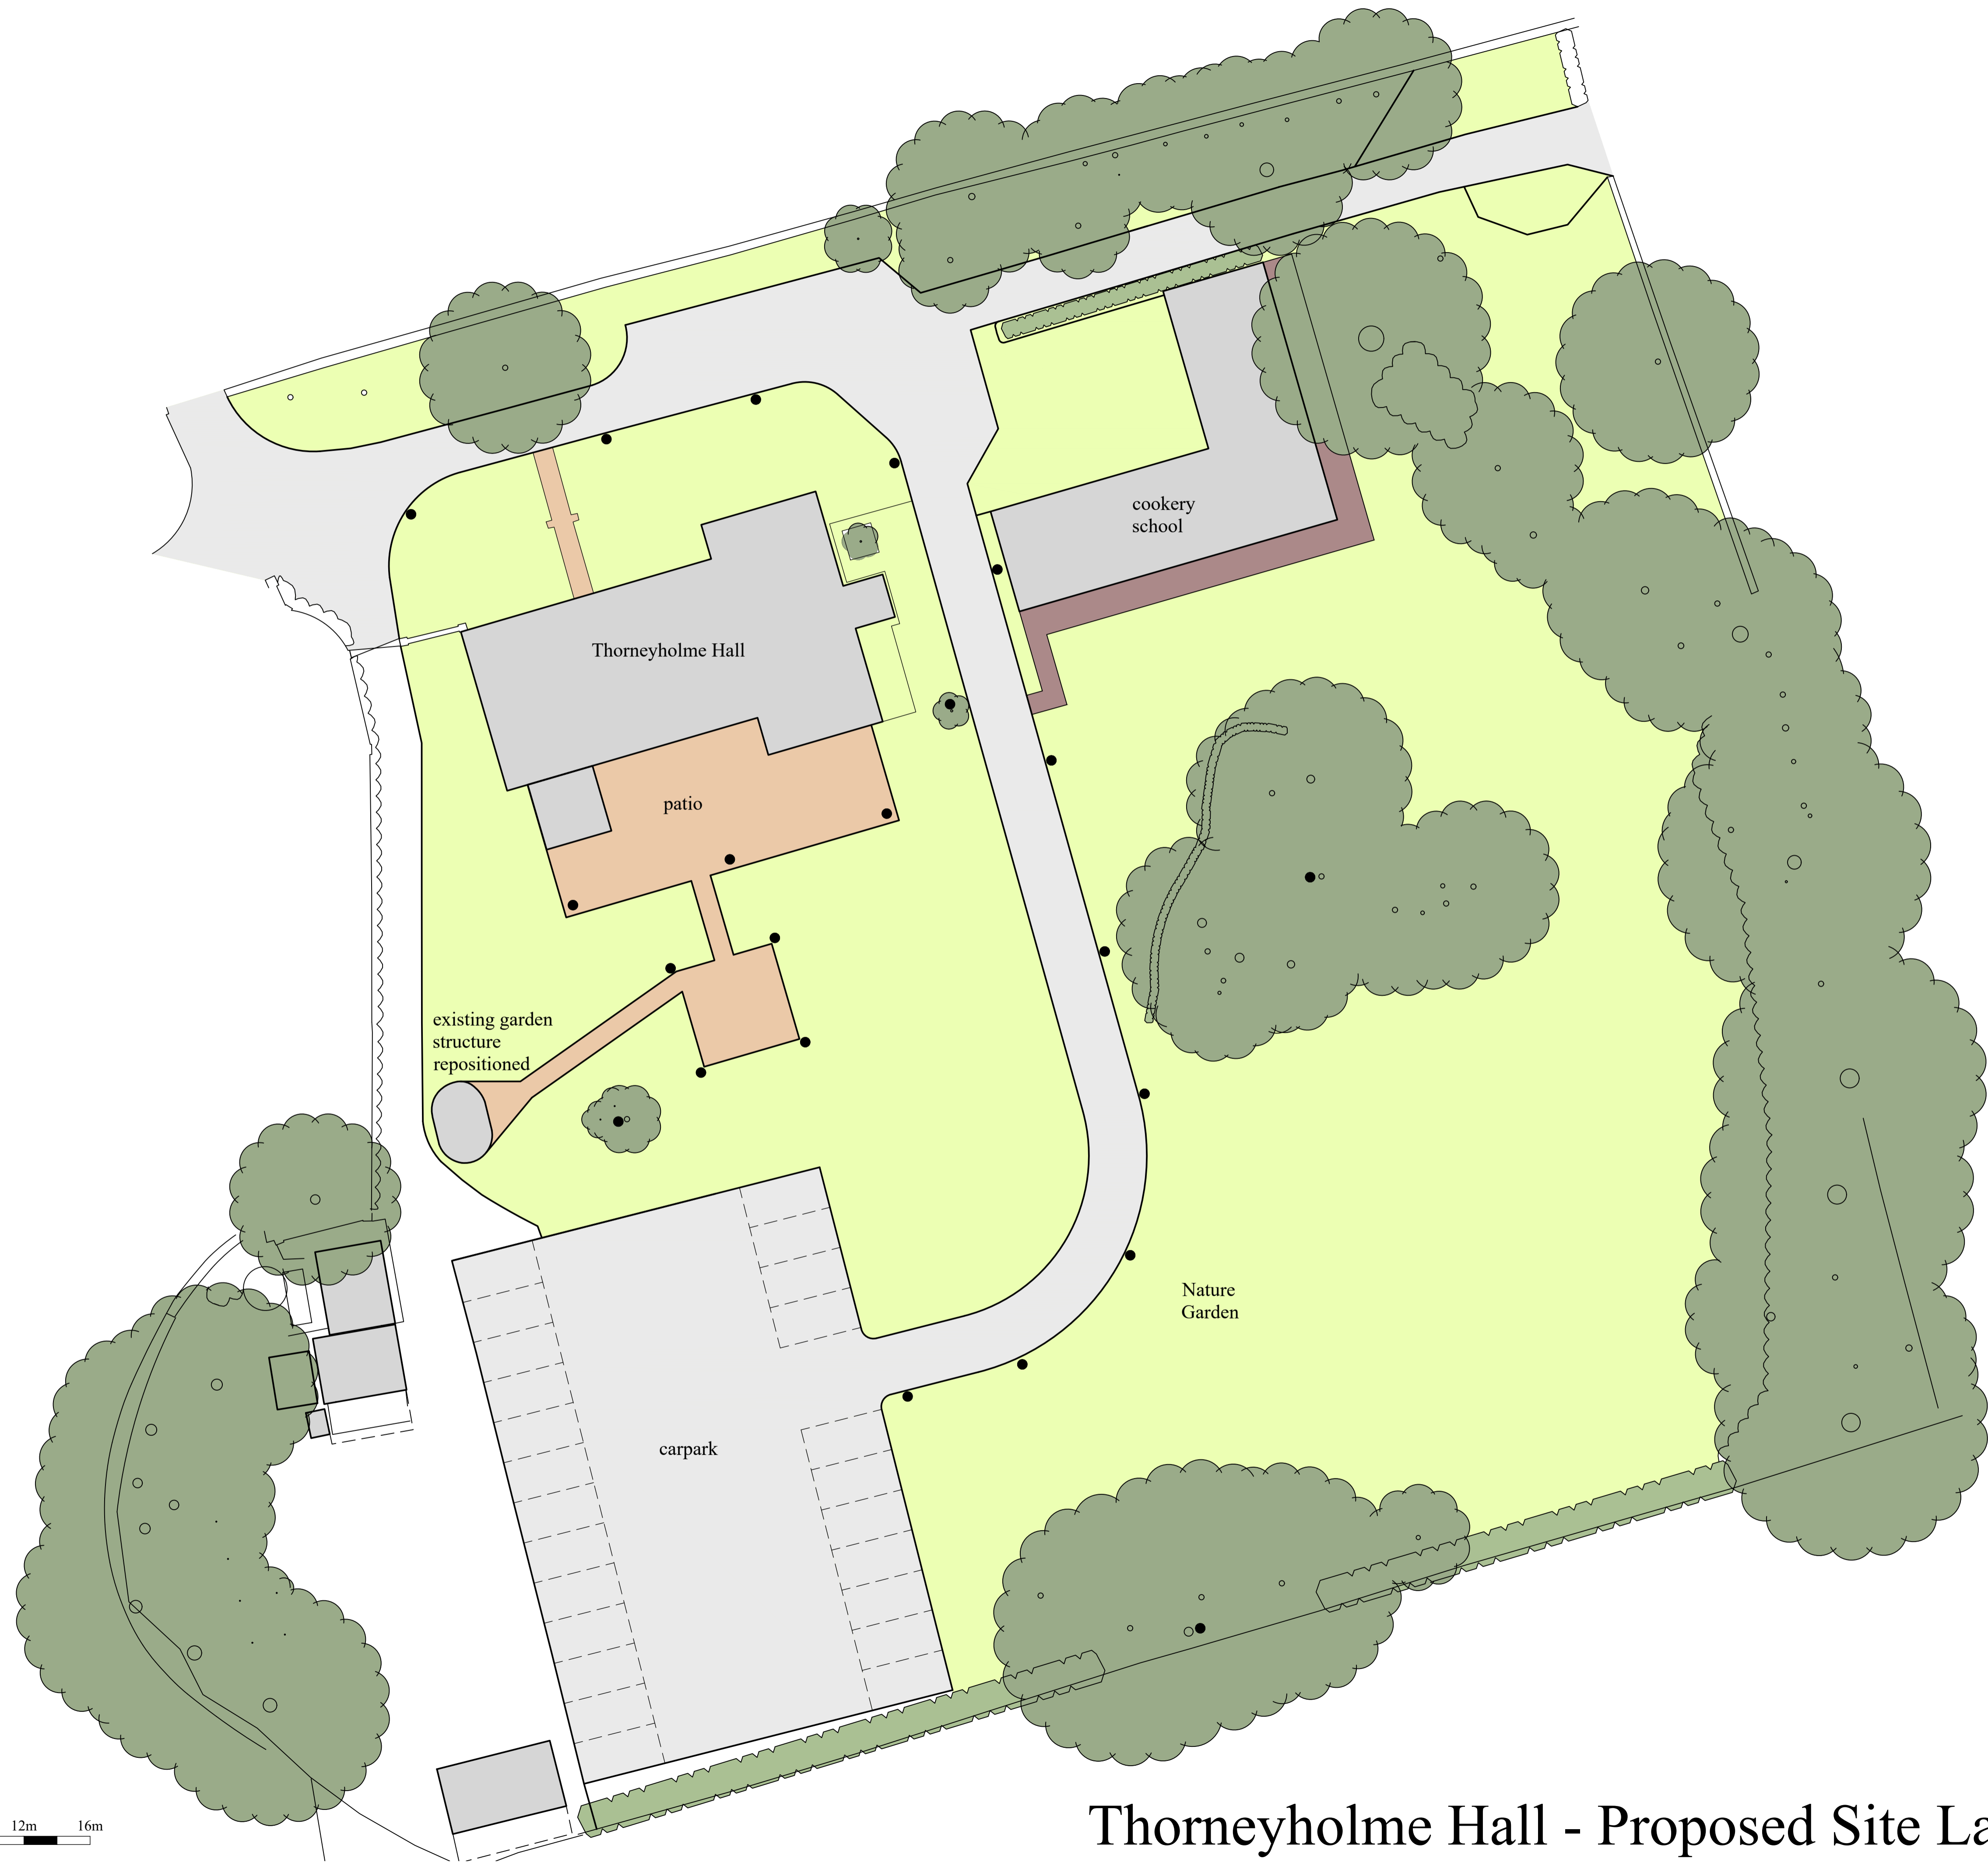


LEGEND
 Ansell Lighting
 ● Taurus LED
 Bollard

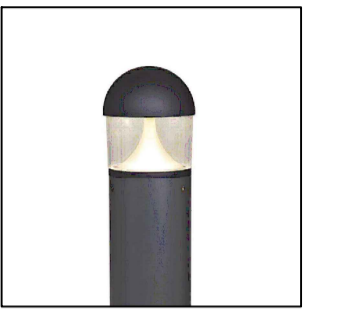

| | |
|---|----------|
| Rev F: Site Layout updated | 23-03-21 |
| Rev E: Proposed bollard positions indicated | 17-08-20 |
| Rev D: Site Layout updated | 14-03-19 |
| Rev C: Site Layout updated | 13-02-19 |
| Rev B: Accommodation notation altered | 19-05-17 |
| Rev A: Parking indicated | 02-05-17 |

Project
**Proposed Development at
 Thorneyholme Hall, Dunsop Bridge**

Title
Proposed Site Layout

PWL
 ARCHITECTURE

31 Chapel Brow Leyland Preston PR25 3NH
 Tel 01772 467404 E Mail: info@pwlarchitecture.com

| | |
|----------|-------------|
| Scale | Date |
| 1:200@A1 | March 2017 |
| Drawn | Drwg No |
| PL | 1178-PL-22F |

Thorneyholme Hall - Proposed Site Layout