



MATERIAL KEY


- (A) Timber Roof Structure with Membrane
- (B) Timber Cladding Panels
- (C) Timber Structure
- (D) Timber Panelled Door
- (E) uPVC Rainwater Goods

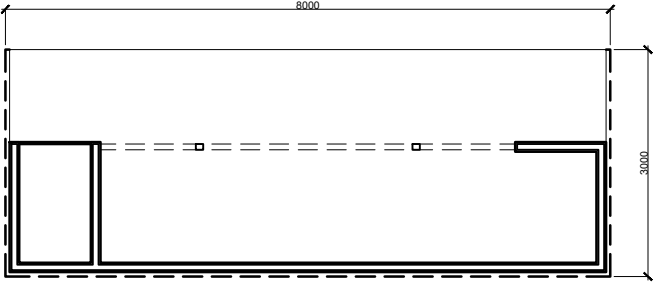


Floor Plan

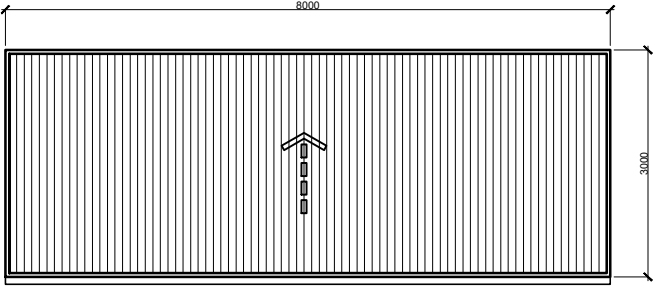


Roof Plan

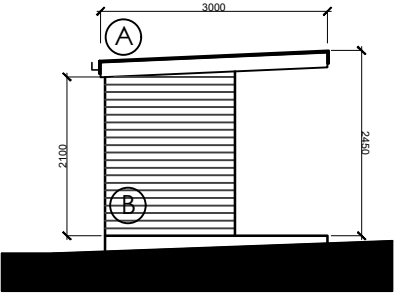


East Elevation

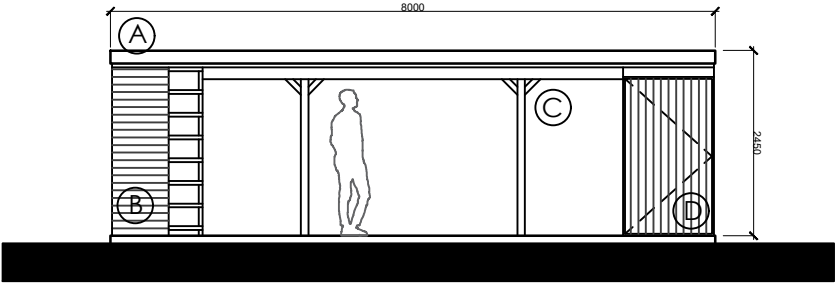

North Elevation

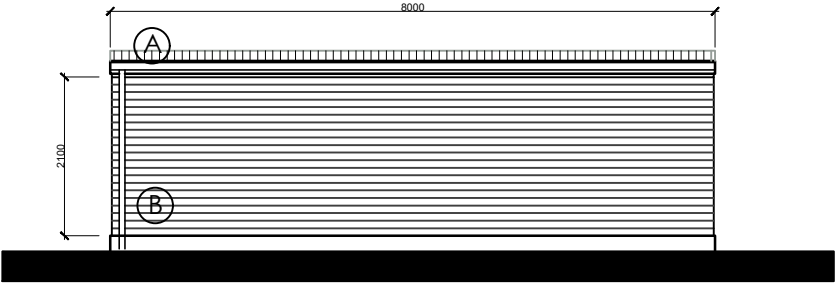

South Elevation

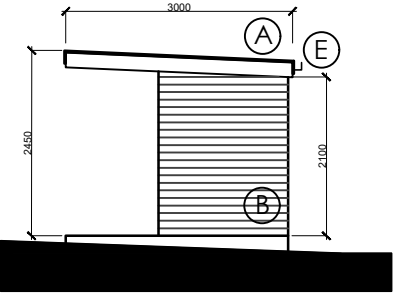

West Elevation



Client Mr & Mrs McMillan		Drawing Title Proposed Plans & Elevations		
Project 25 Middle Lodge Road Garden Canopy		Drawn by	Checked by	Date 04.09.2021
		Status	PLANNING	Scale @ A3 1:100
		Job no.	Dwg.no. 25MLR-1003	Rev. P1