



28 Pendleton Avenue


Proposed Garden Room Extension

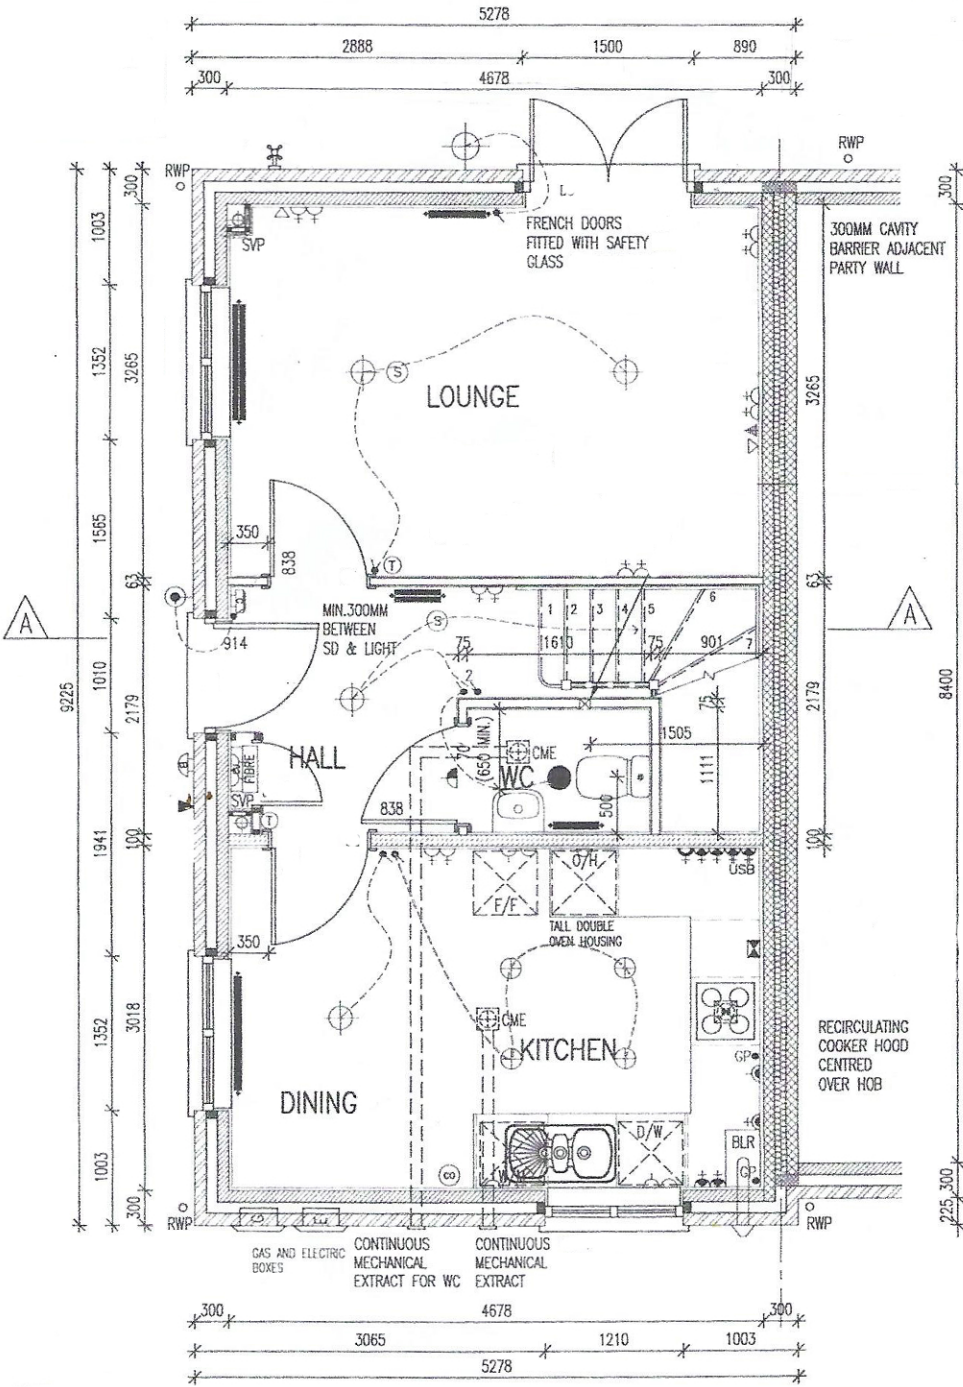

ENLARGED GROUND FLOOR DETAIL

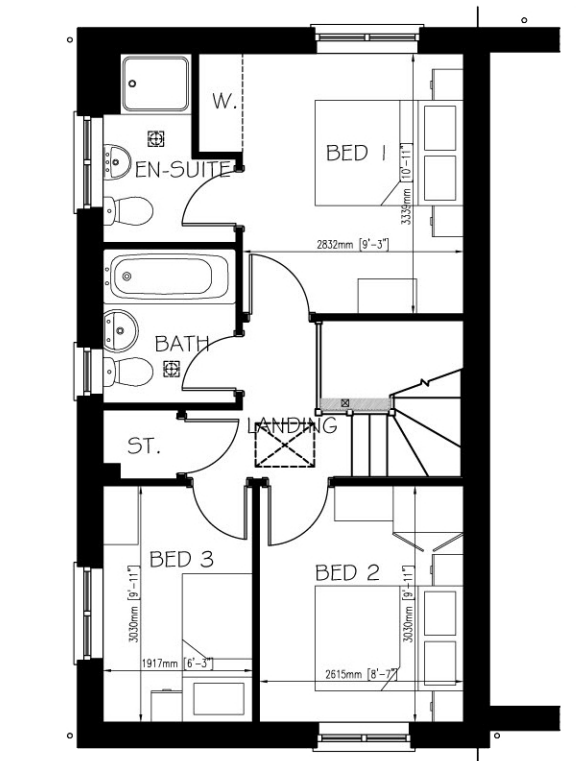

FIRST FLOOR PLAN

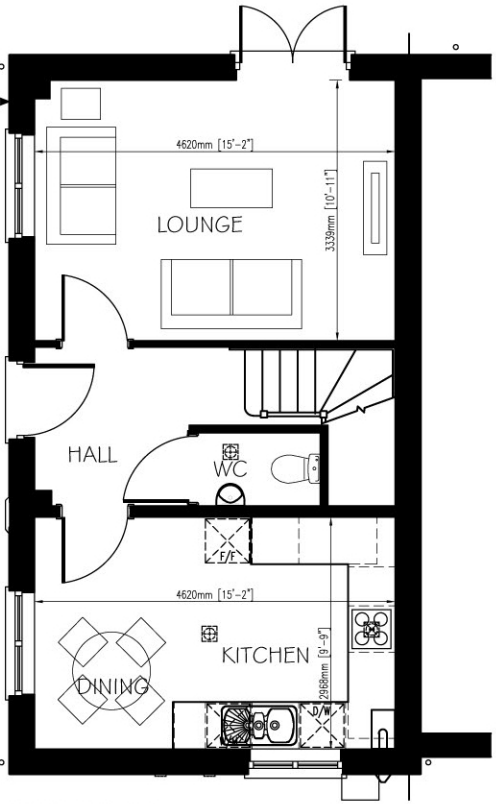

GROUND FLOOR PLAN



Drawing Number:

DPS-003

Project:

28 Pendleton Avenue

Date:

01/07/2021

Scale @ A3:

1:100

Revision:

--

Taylor Wimpey

Client:

Mr DP Smith

Drawing Title:

Existing Floor Plans

SMITH
ARCHITECTURE