



Higher Elker, Billington

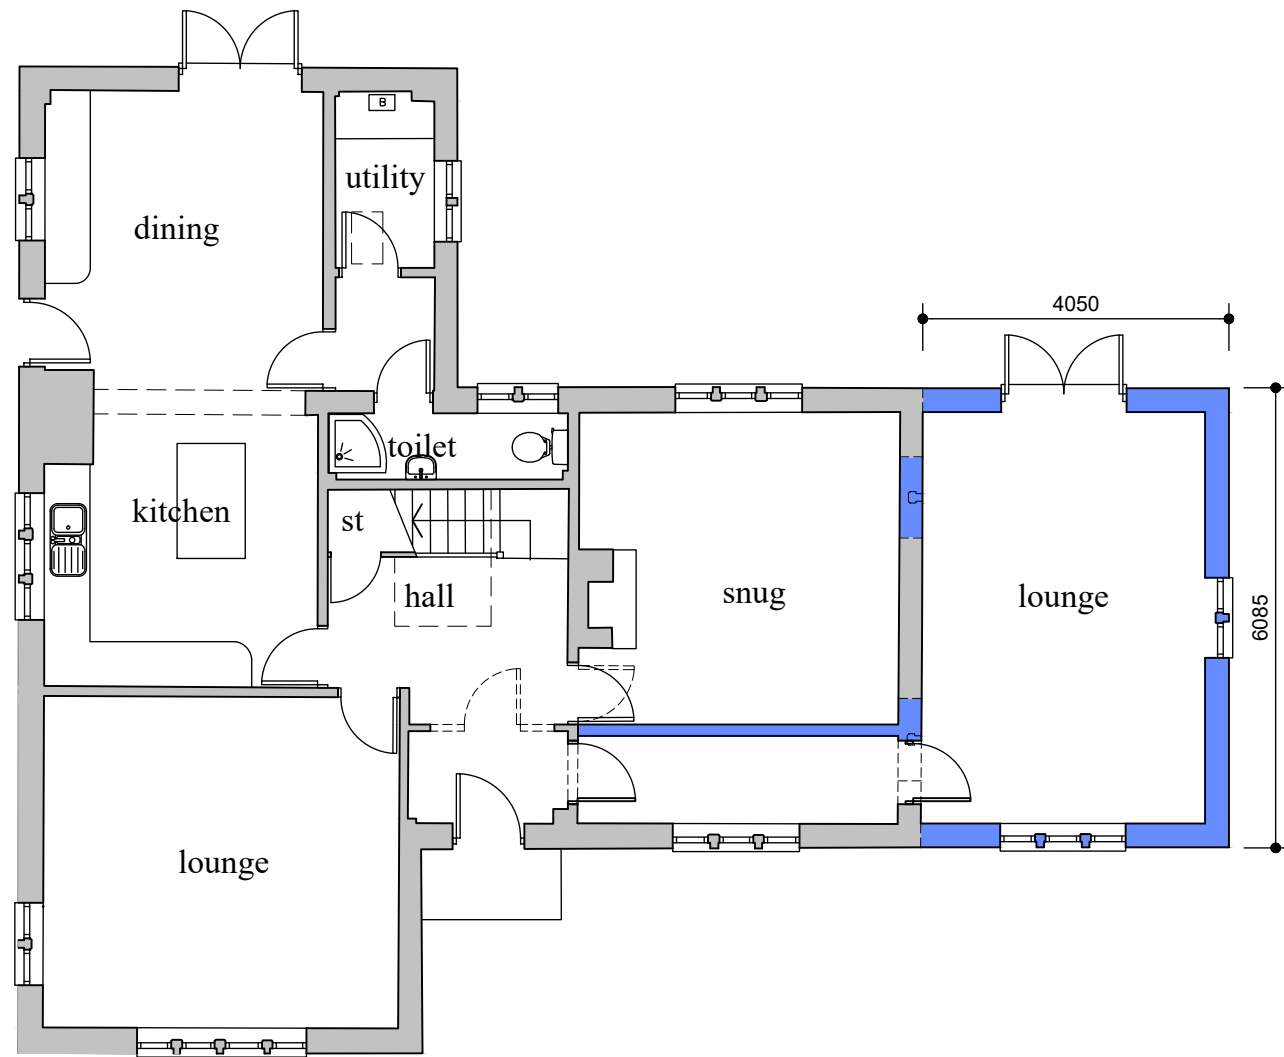

Ground Floor

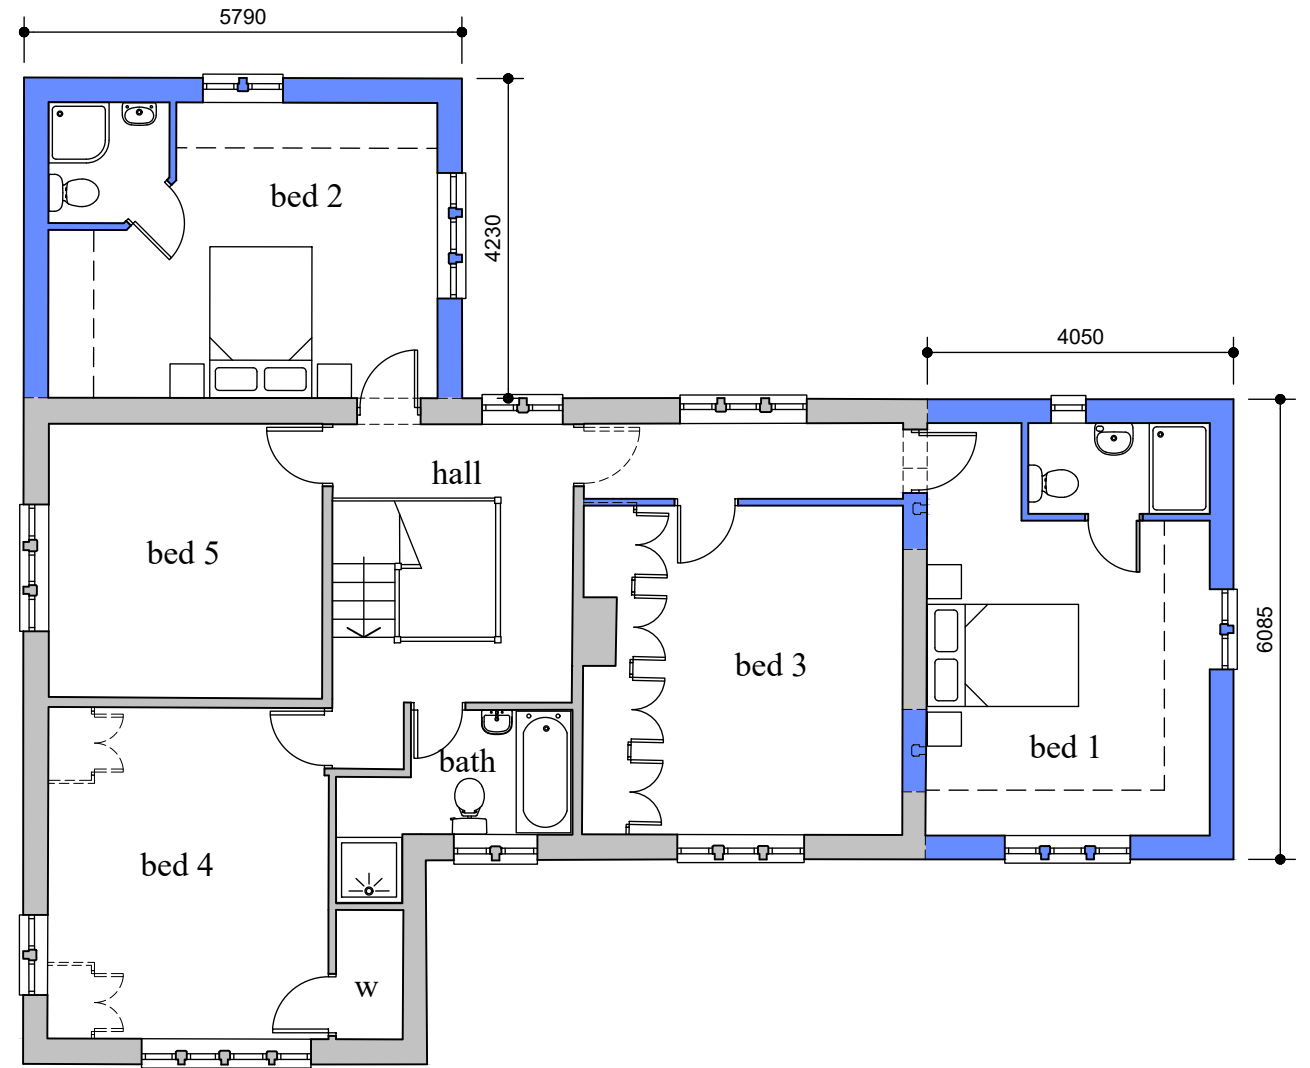

First Floor

0 2m 4m 6m
1332-PL06B 1:100@A3

Proposed Floor Plans



31 Chapel Brow Leyland Preston PR25 3NH
Tel 01772 467404 E Mail info@pwlarchitecture.com