


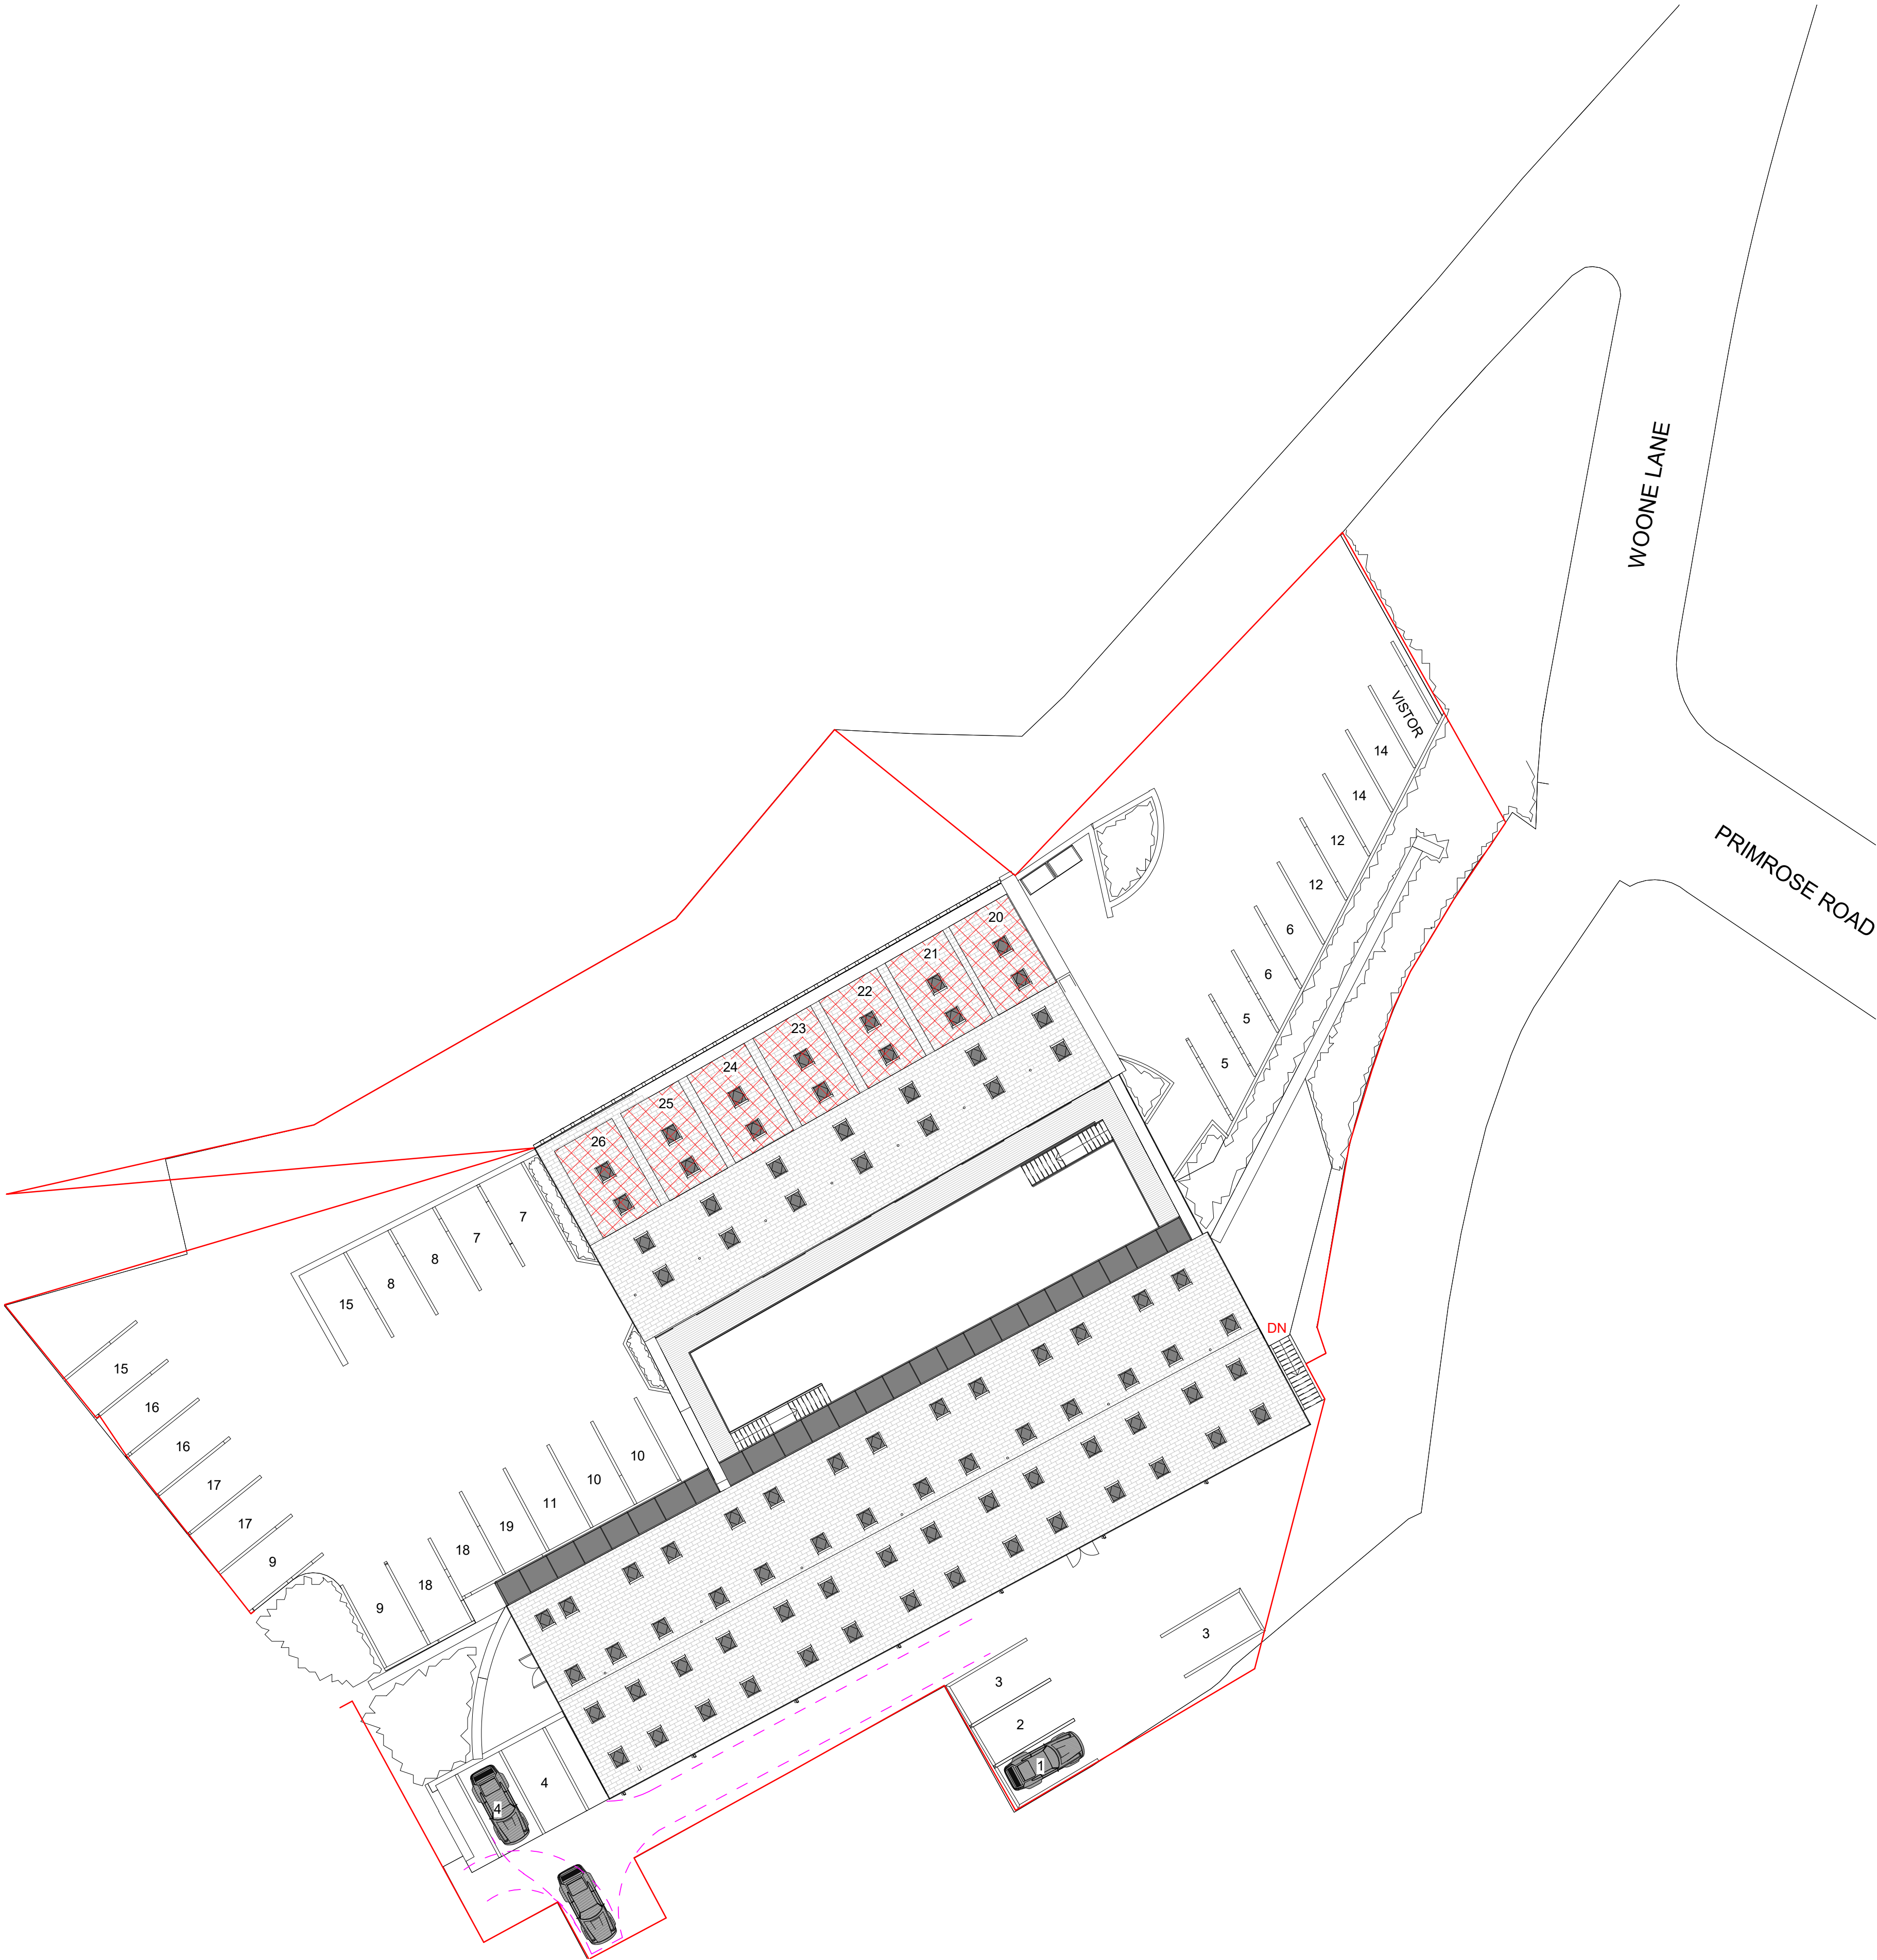

Peter Hitchen  
Architects

Marathon House  
The Sidings Business Park  
Whalley, BB7 9SE

01254 823 885

[www.peterhitchenarchitects.co.uk](http://www.peterhitchenarchitects.co.uk)

NOTES:

| No. | Description | Date |
|-----|-------------|------|
|     |             |      |
|     |             |      |
CLIENT:  
  
MR R EVANS

PROJECT:  
  
THE OLD COTTON MILL,  
PRIMROSE ROAD, CLITHEROE

SHEET:  
  
PROPOSED CAR PARKING PLAN

Project number  
PHA/425

Date  
01/07/2021

Drawn by  
RH

Checked by  
PH

A1.16

Scale  
1 : 200

Sheet size  
A1