


NOTES

1. ALL DIMENSIONS IN MILLIMETRES AND LEVELS IN METRES AOD UNLESS NOTED OTHERWISE.
2. NO DIMENSIONS ARE TO BE SCALED FROM THIS DRAWING.

KEY

- AREA REQUIRED TO UNDERTAKE DEVELOPMENT
- EXISTING SITE COMPOUND

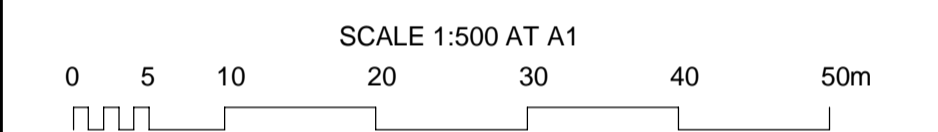

CURRENT ISSUE INFORMATION


P05	EF	DS	-	SS	For Information	14/06/21
VERSION	AUTH	CHK	B.CHK	REVD	REASON FOR ISSUE	DATE
S2	Issued For Information					
SUITABILITY CODE	SUITABILITY DESCRIPTION					



MMB
MOTT MACDONALD
BENTLEY

UNITED UTILITIES WATER LIMITED
AMP6 FRAMEWORK
HODDER WTW
EXISTING SITE LAYOUT
WATER TREATMENT WORKS
SHEET 2 OF 2

EXISTING SITE LAYOUT
 1 : 500

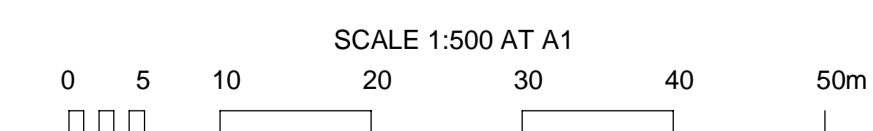

SCALE	SHEET SIZE
1 : 500	A1
DRAWING NUMBER	REVISION
80040117-01-MMB-HODDE-96-DR-1-00005	P05