



**MCC KIOSK DETAILS**  
1 : 50




**TURBIDITY SAMPLE BOARD ROOM**  
1 : 50

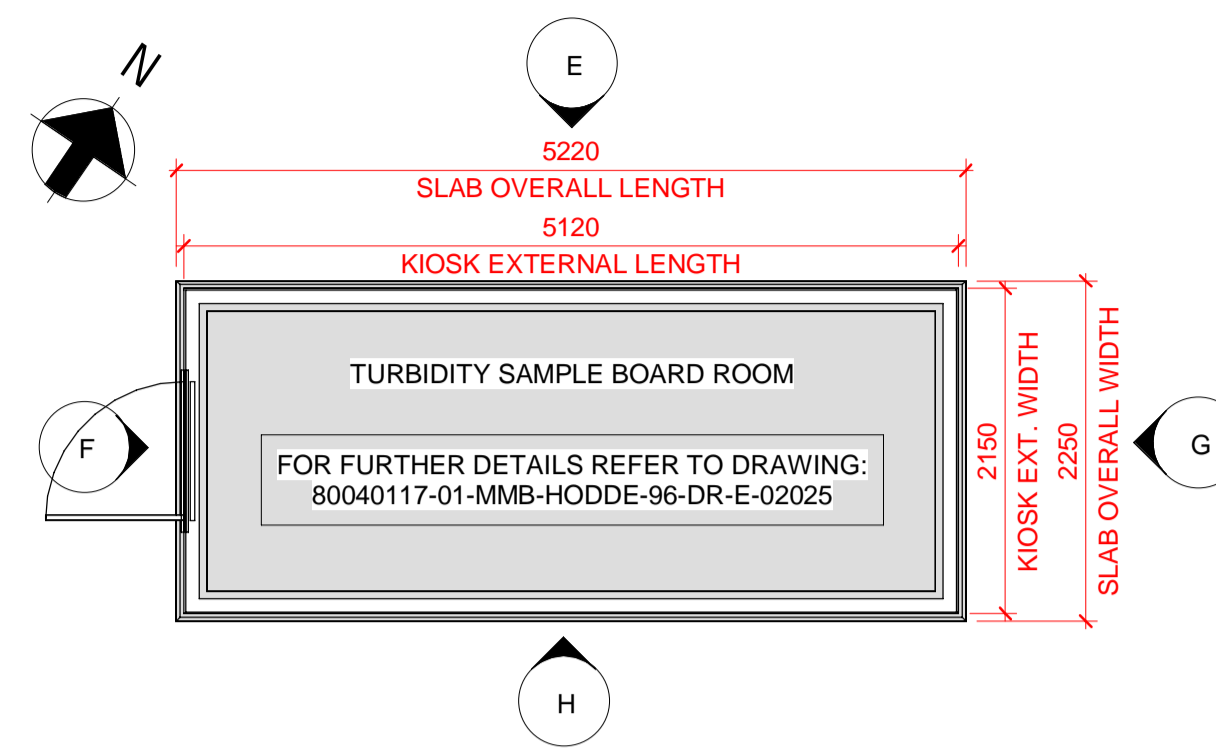


**KEYPLAN**  
1 : 200

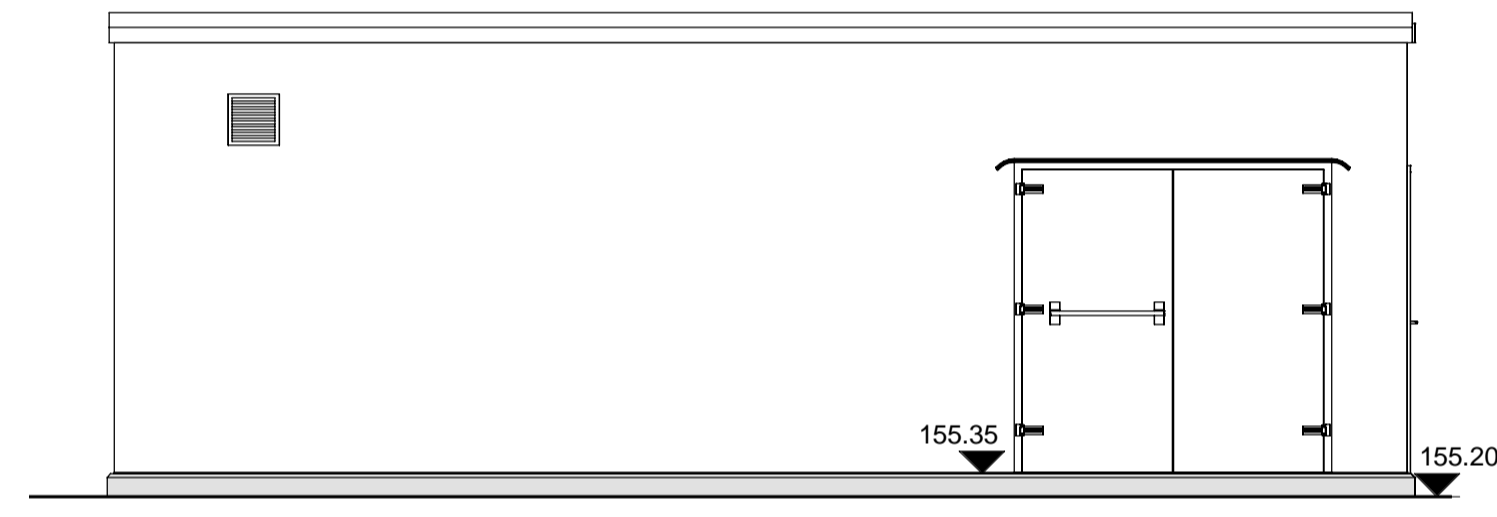


**ELEVATION A**  
1 : 50

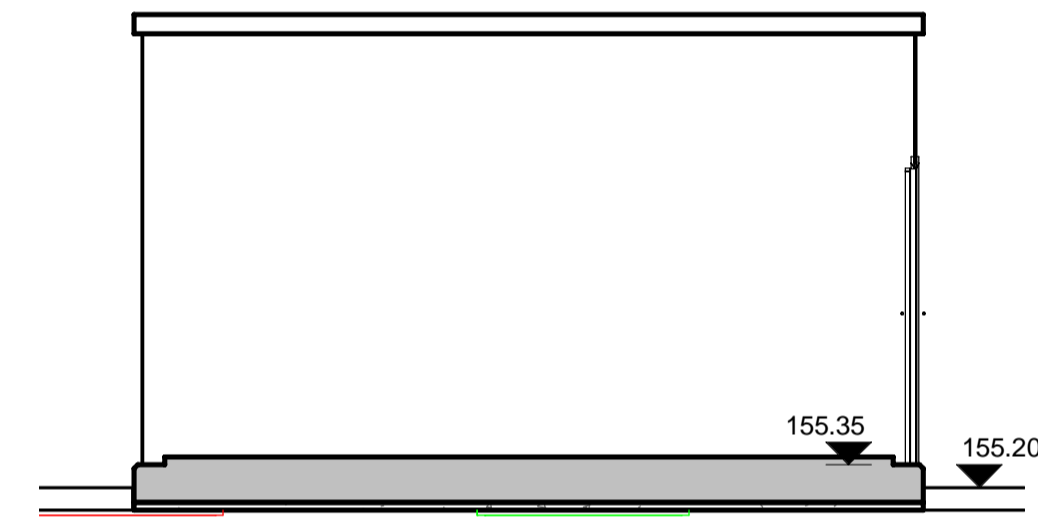


**ELEVATION E**  
1 : 50

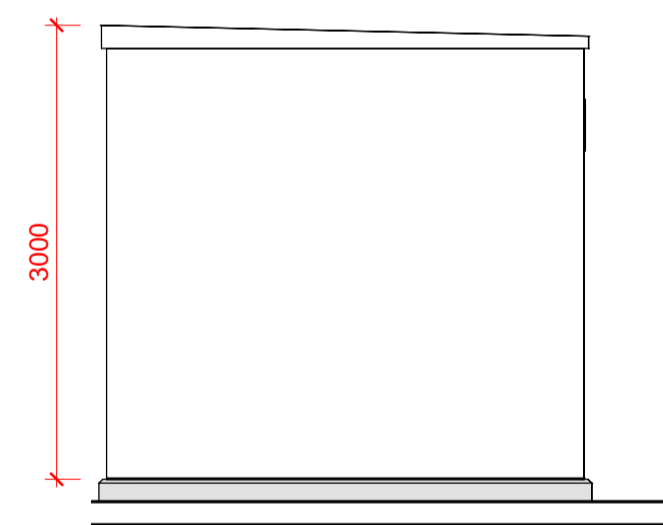


**ELEVATION B**  
1 : 50

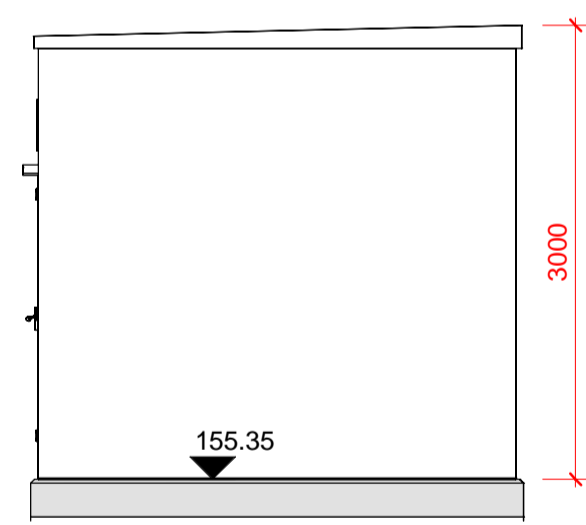


**ELEVATION C**  
1 : 50

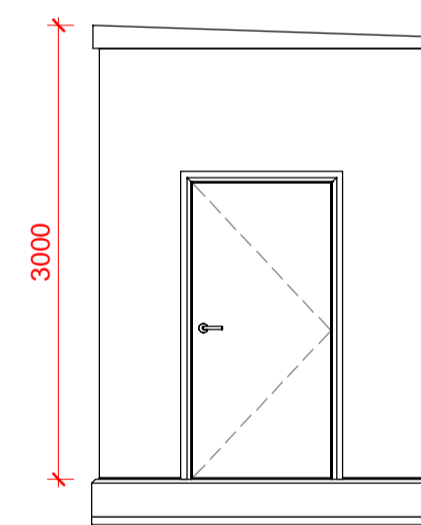


**ELEVATION F**  
1 : 50

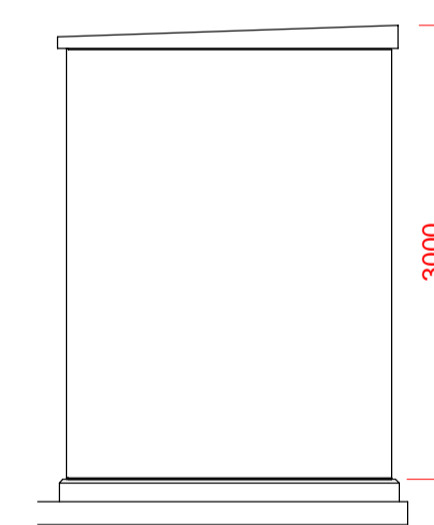


**ELEVATION G**  
1 : 50

 

**I-00025 - ELEVATION D**  
1 : 50

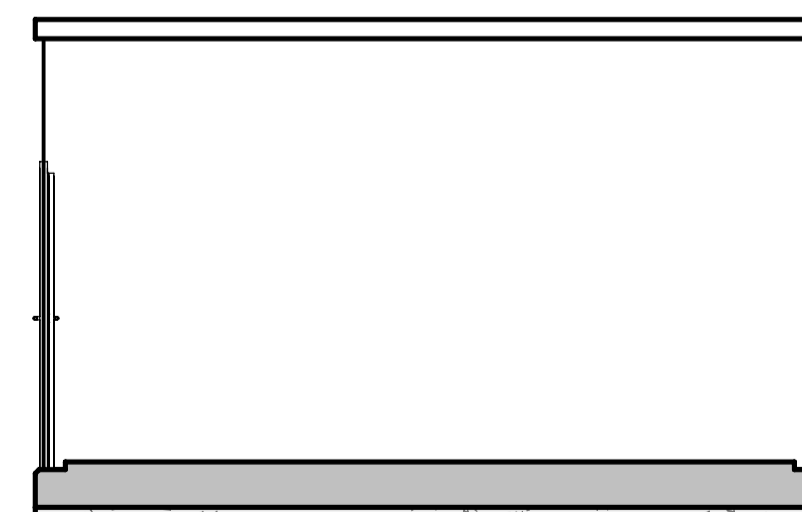

**ELEVATION H**  
1 : 50

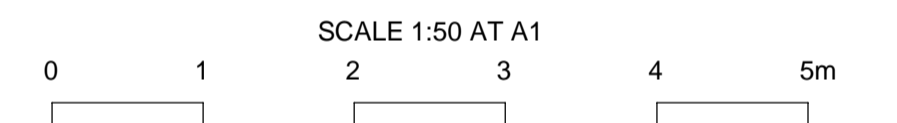

P02	EF	DS	-	SS	For Information	30/06/21
VERSION	AUTH	CHK	B.CHK	REVD	REASON FOR ISSUE	DATE
<b>S2</b>		<b>Issued For Information</b>				
SUITABILITY CODE	SUITABILITY DESCRIPTION					



**MMB**  
MOTT MACDONALD  
BENTLEY

UNITED UTILITIES  
AMP6 FRAMEWORK  
HODDER WTW  
LAMELLA MCC & SAMPLE ROOM KIOSKS

SCALE	As indicated	SHEET SIZE	A1
DRAWING NUMBER	80040117-01-MMB-HODDE-96-DR-I-00025	REVISION	P02