

This drawing is subject to copyright and is not to be reproduced in part or whole without approval. Do not scale this drawing - check all dimensions on site.

Health & Safety Notes

1. Contractor must ensure that all work on site is carried out in a safe & satisfactory manner, in accordance with Health & Safety Act Work Act 1974, COSHH Regulations 2002 & requirements of C.D.M.




Key

- Site Boundary
- Ownership Boundary
- Trees to be retained
- Trees to be removed
- Proposed Trees
- Demolition
- New
- 2m high weldmesh fence Posts at 2.4m
- 2m high square section metal gate post set in concrete and independent of flood wall
- 12000 X 11700 Attenuation tank to be 140m2 with a 2.5m depth and 500mm cover



Ordnance Survey (c) Crown Copyright 2020. All rights reserved. Licence number 100022432

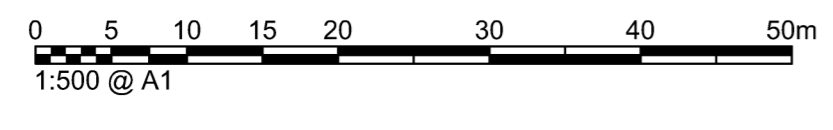

P4	Compensation storage added	27.10.2021
P3	Amendments to suit EA comments. Junior school not removed	07.10.2021
P2	Amendments made to suit RVC and BE comments	06.10.2021
P1	Amendments made in line with comments from LHA	18.08.2021
Rev.	Description	Date
Client		
Diocese of Blackburn		
Project		
St James C of E Primary School Clitheroe		
Drawing Title		
Proposed Site Plan		
Drawn by	FH	Checked by AB Date 27.10.2021
Status	PLANNING	Scale @ A1 As Indicated
Job no.	Dwg no.	Rev.
10512	P01	P4
Cassidy+Ashton C+A		
www.cassidyashton.co.uk		
Architecture + Building Surveying + Town Planning		
7 East Cliff, Preston, Lancashire, PR1 3JE 01772 258 356		
10 Hunters Walk, Camle Street, Chester, CH1 4EB 01244 402 900		