

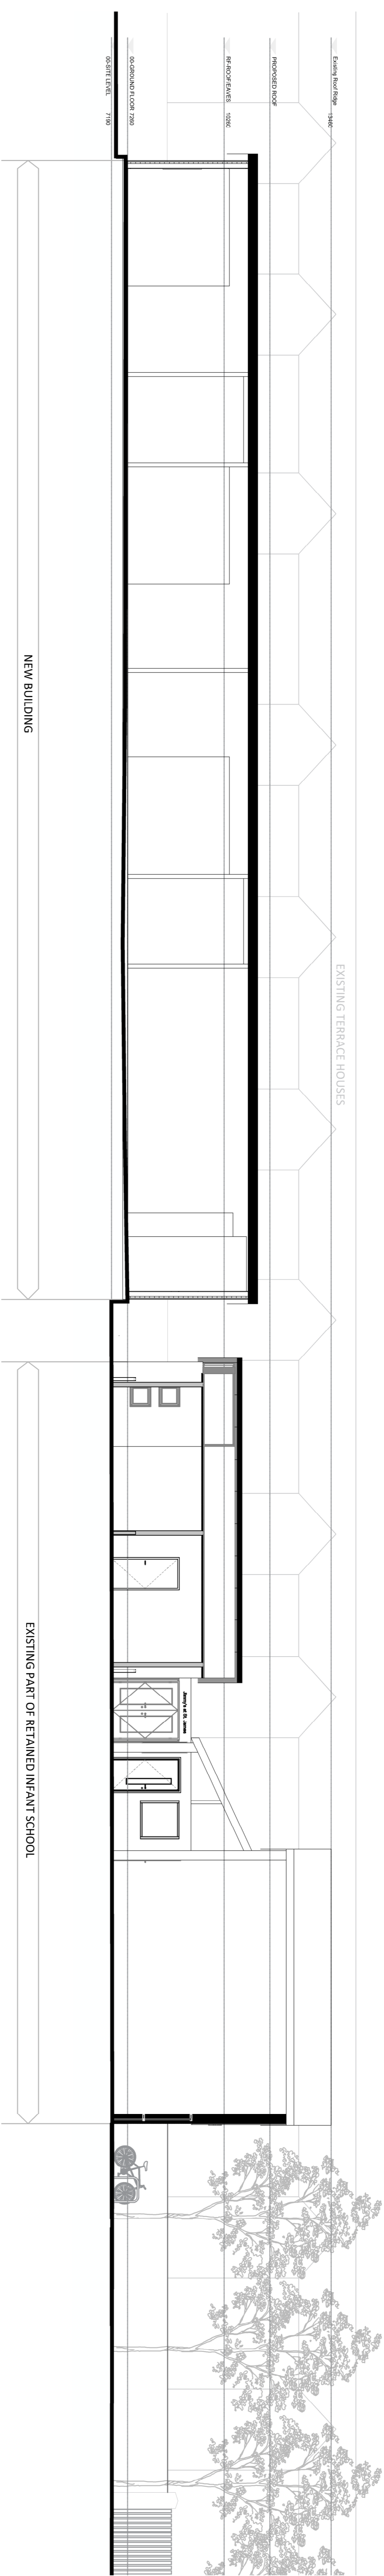


SECTION A-A

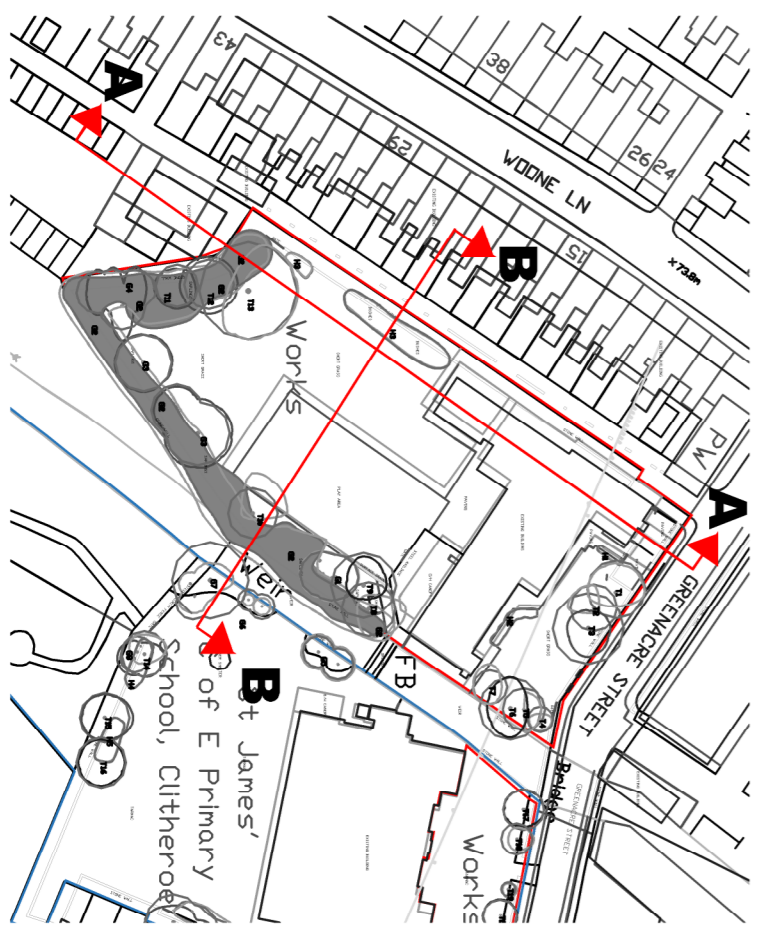

SECTION B-B

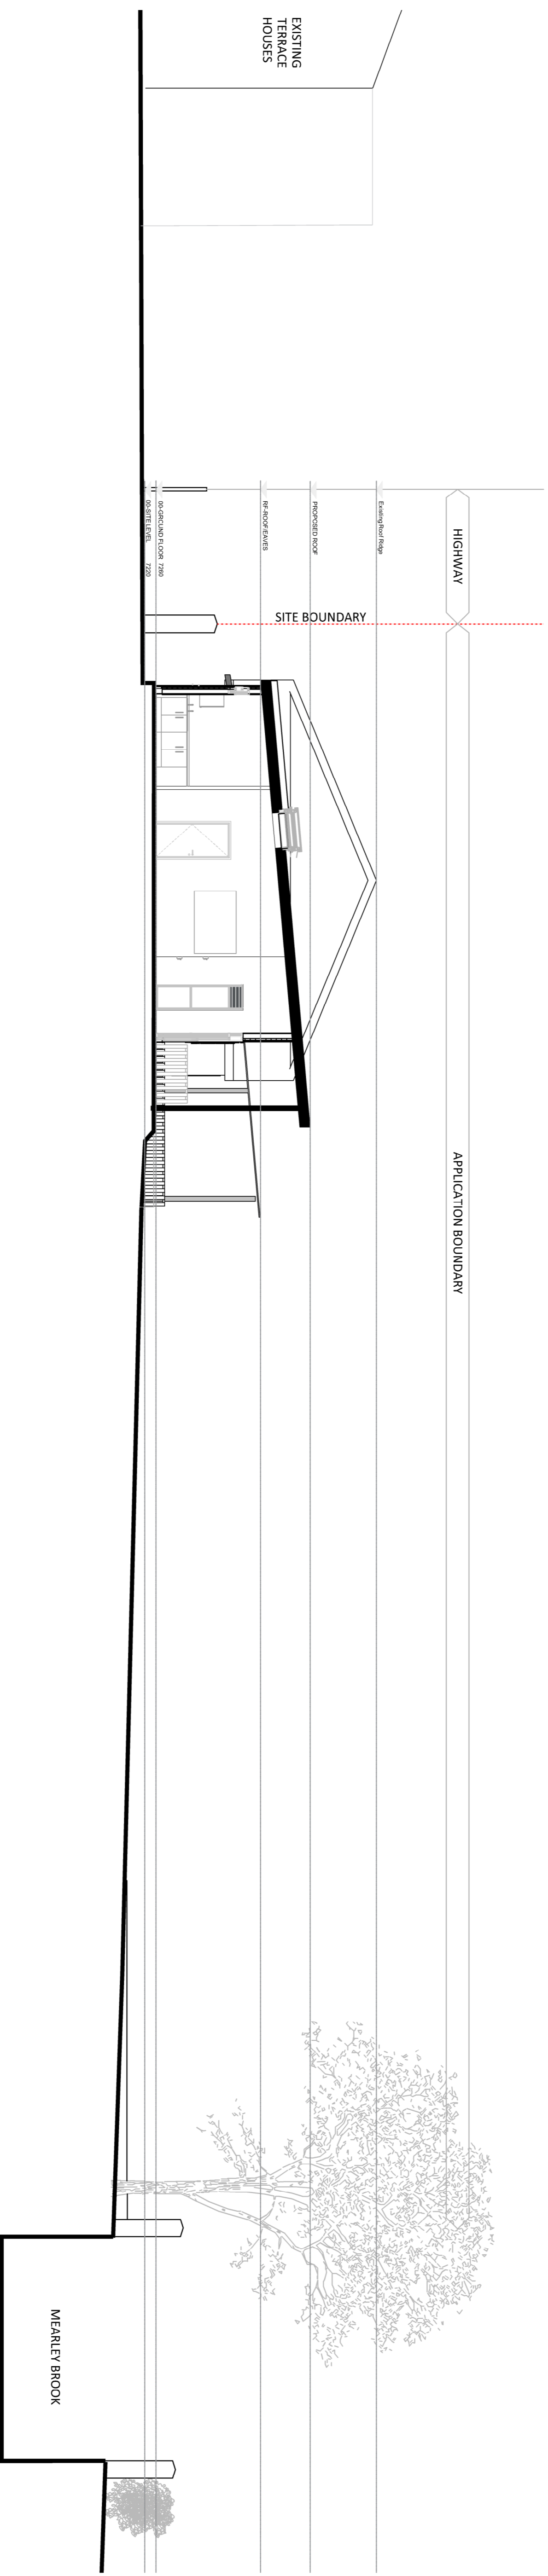

PT	Planning Issue	Date	03.08.2023
Rev	Description	Date	
Client			
St James' COE Primary School			
Greencare Street, Clitheroe			
Project			
New Infant School, Demolition & refurbishment			
Drawing Title			
Proposed Site-Section			
Drawn by	SO	Checked by	SB
Status	S2	Scale @ A1	1:100
Date		Date	03.08.2023
Job no.	10512	Drawn by	ST-J-CA-22-ZZ-DR-A-1004
Rev		Rev	P1