

This drawing is subject to copyright and is not to be reproduced in part or whole without approval. Do not scale this drawing - check all dimensions on site.

Health & Safety Notes

1. Contractor must ensure that all work on site is carried out in a safe & satisfactory manner, in accordance with Health & Safety Act 1974, COSHH Regulations 2002 & requirements of C.D.M.




Key

- Site Boundary
- Ownership Boundary
- Trees to be retained
- Trees to be removed
- Proposed Trees
- Demolition
- New
- 2m high weldmesh fence Posts at 2.4m
- 2m high square section metal gate post set in concrete and independent of flood wall



Ordnance Survey (c) Crown Copyright 2020. All rights reserved. Licence number 100022432

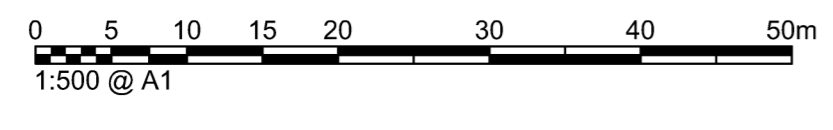

C	Amendments to suit EA comments. Junior school not removed	07.10.2021
B	Amendments made to suit RVBC and BE comments	05.10.2021
A	Amendments made in line with comments from LHA	18.08.2021
Rev.	Description	Date
Client		
Diocese of Blackburn		
Project		
St James C of E Primary School Clitheroe		
Drawing Title		
Proposed Site Plan		
Drawn by	FH	Checked by
Status	PLANNING	Scale @ A1
Date	02.06.2021	As Indicated
Job no.	Dwg no.	Rev.
10512	P01	C
Cassidy+Ashton		C+A
www.cassidyashton.co.uk		
Architecture + Building Surveying + Town Planning		
7 East Cliff, Preston, Lancashire, PR1 3JE		01772 258 356
10 Hunters Walk, Camle Street, Chester, CH1 4EB		01244 402 900