




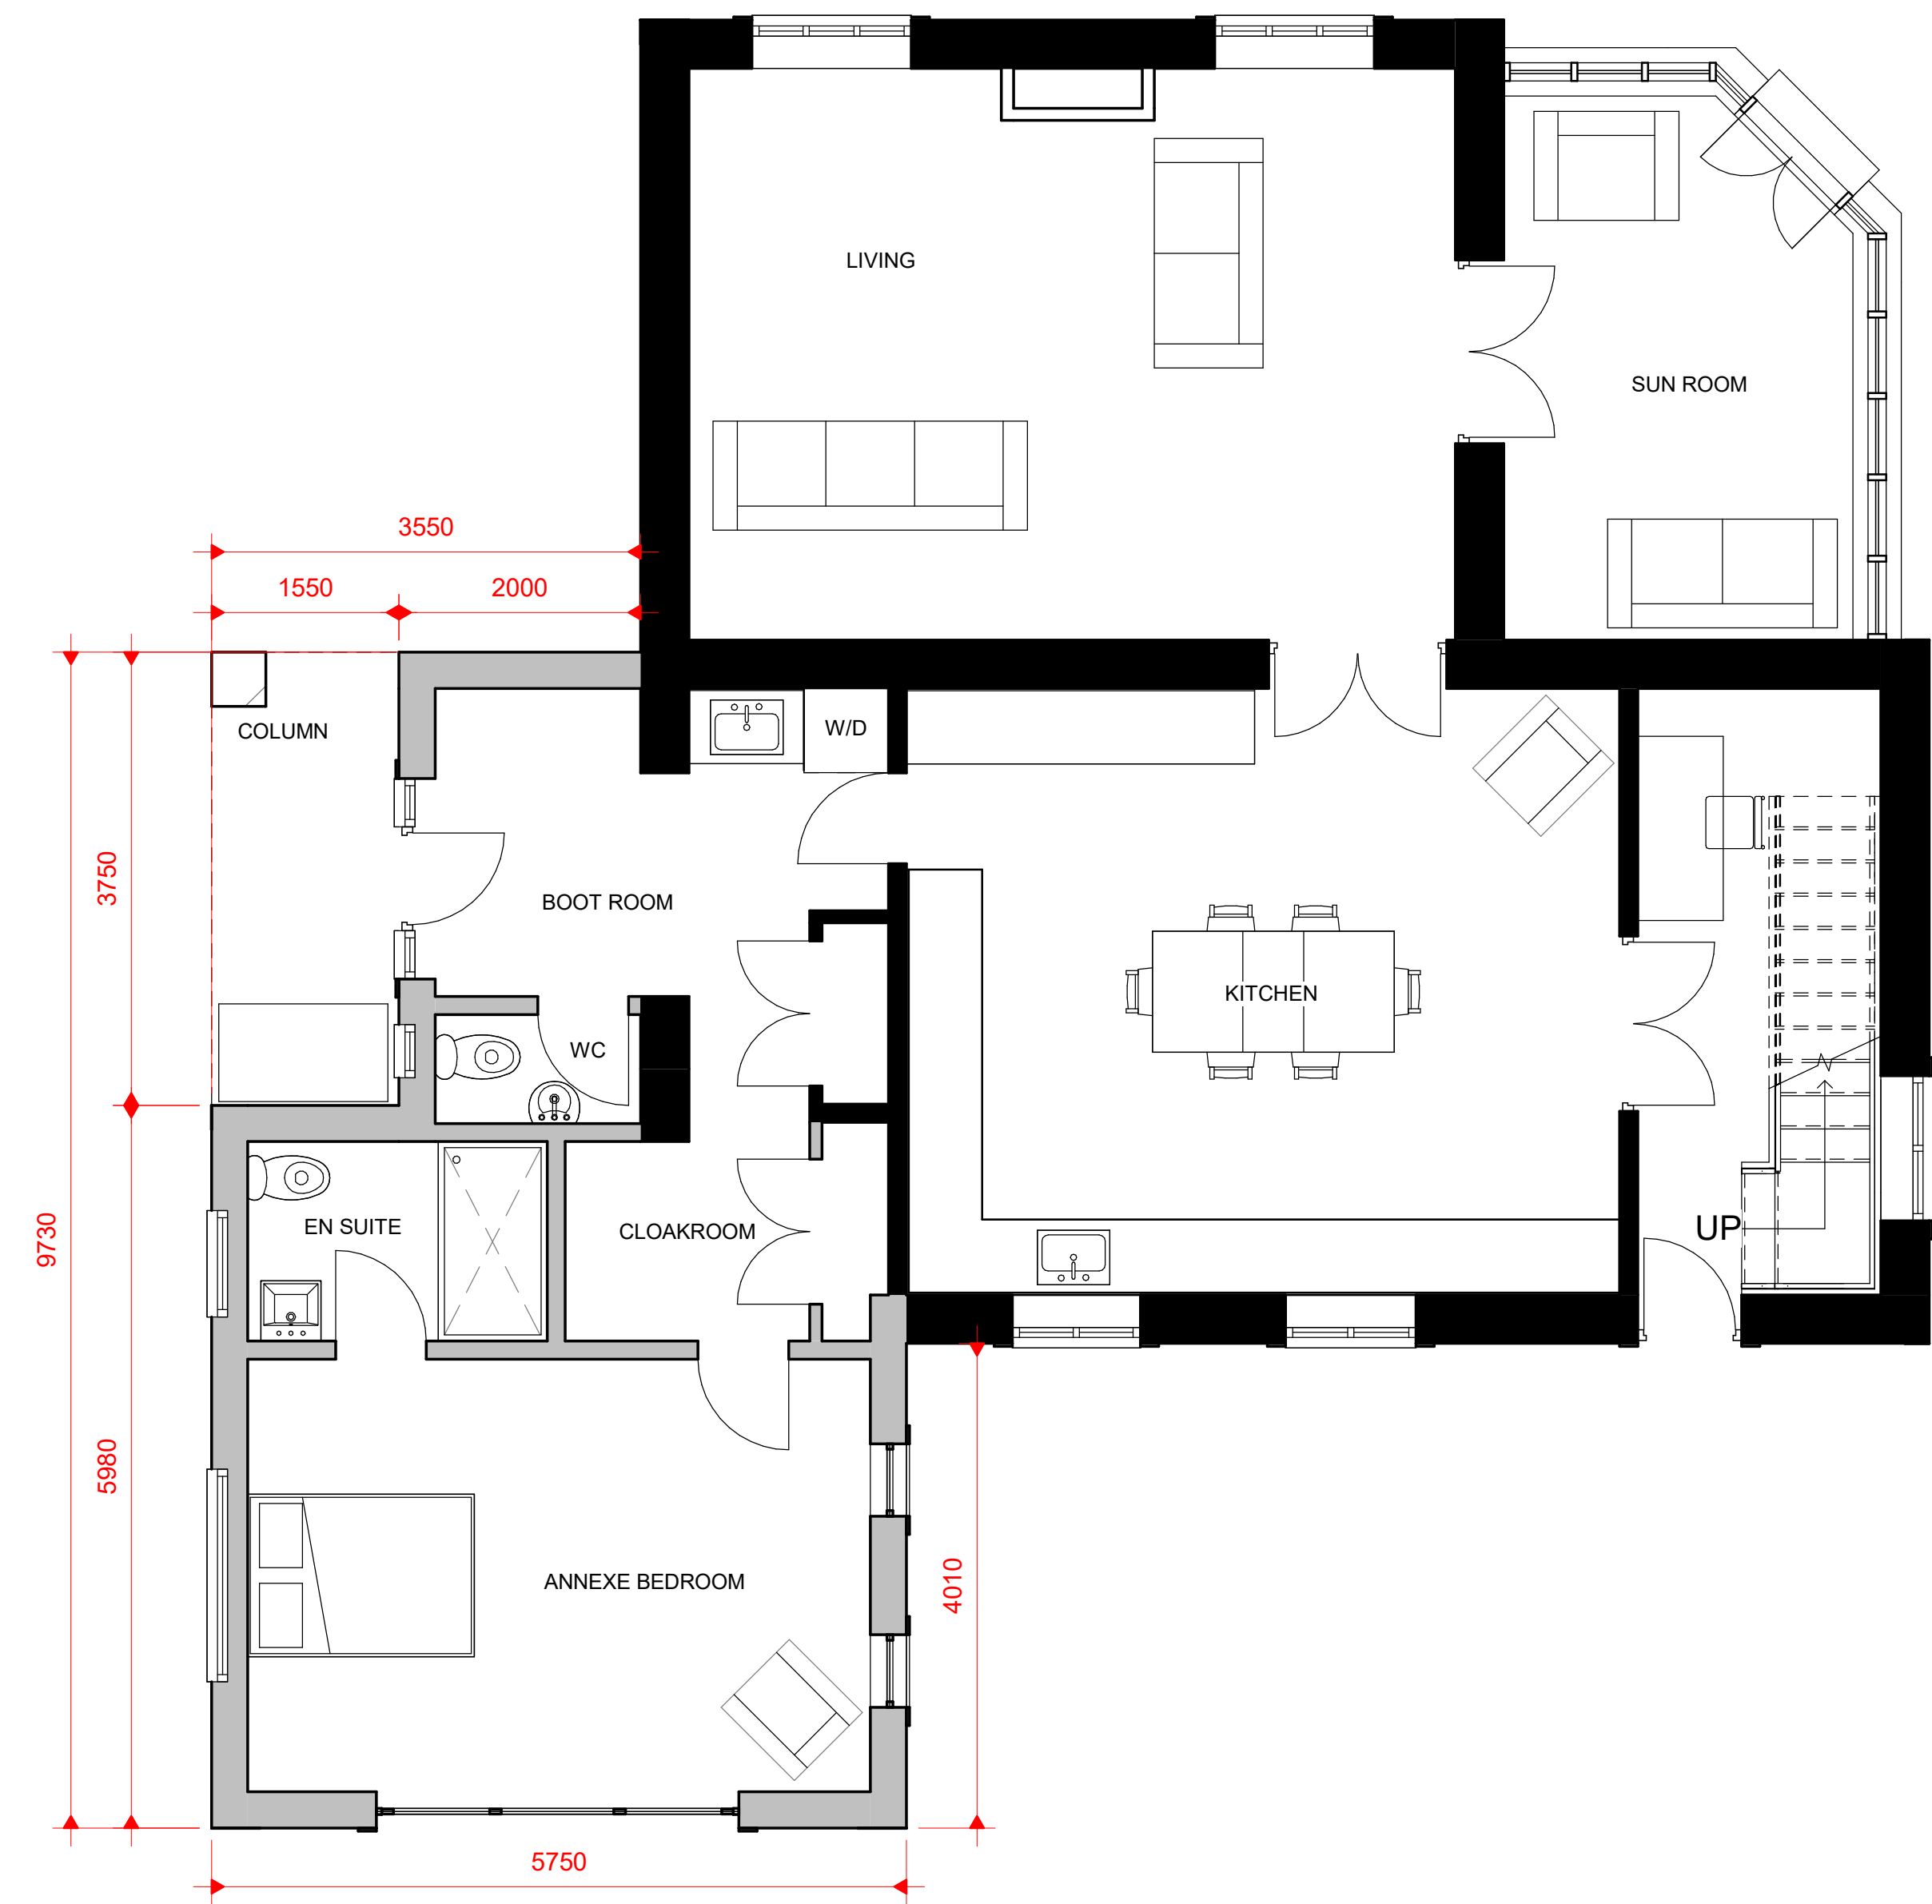

1 0 PROPOSED GROUND FLOOR
1 : 50

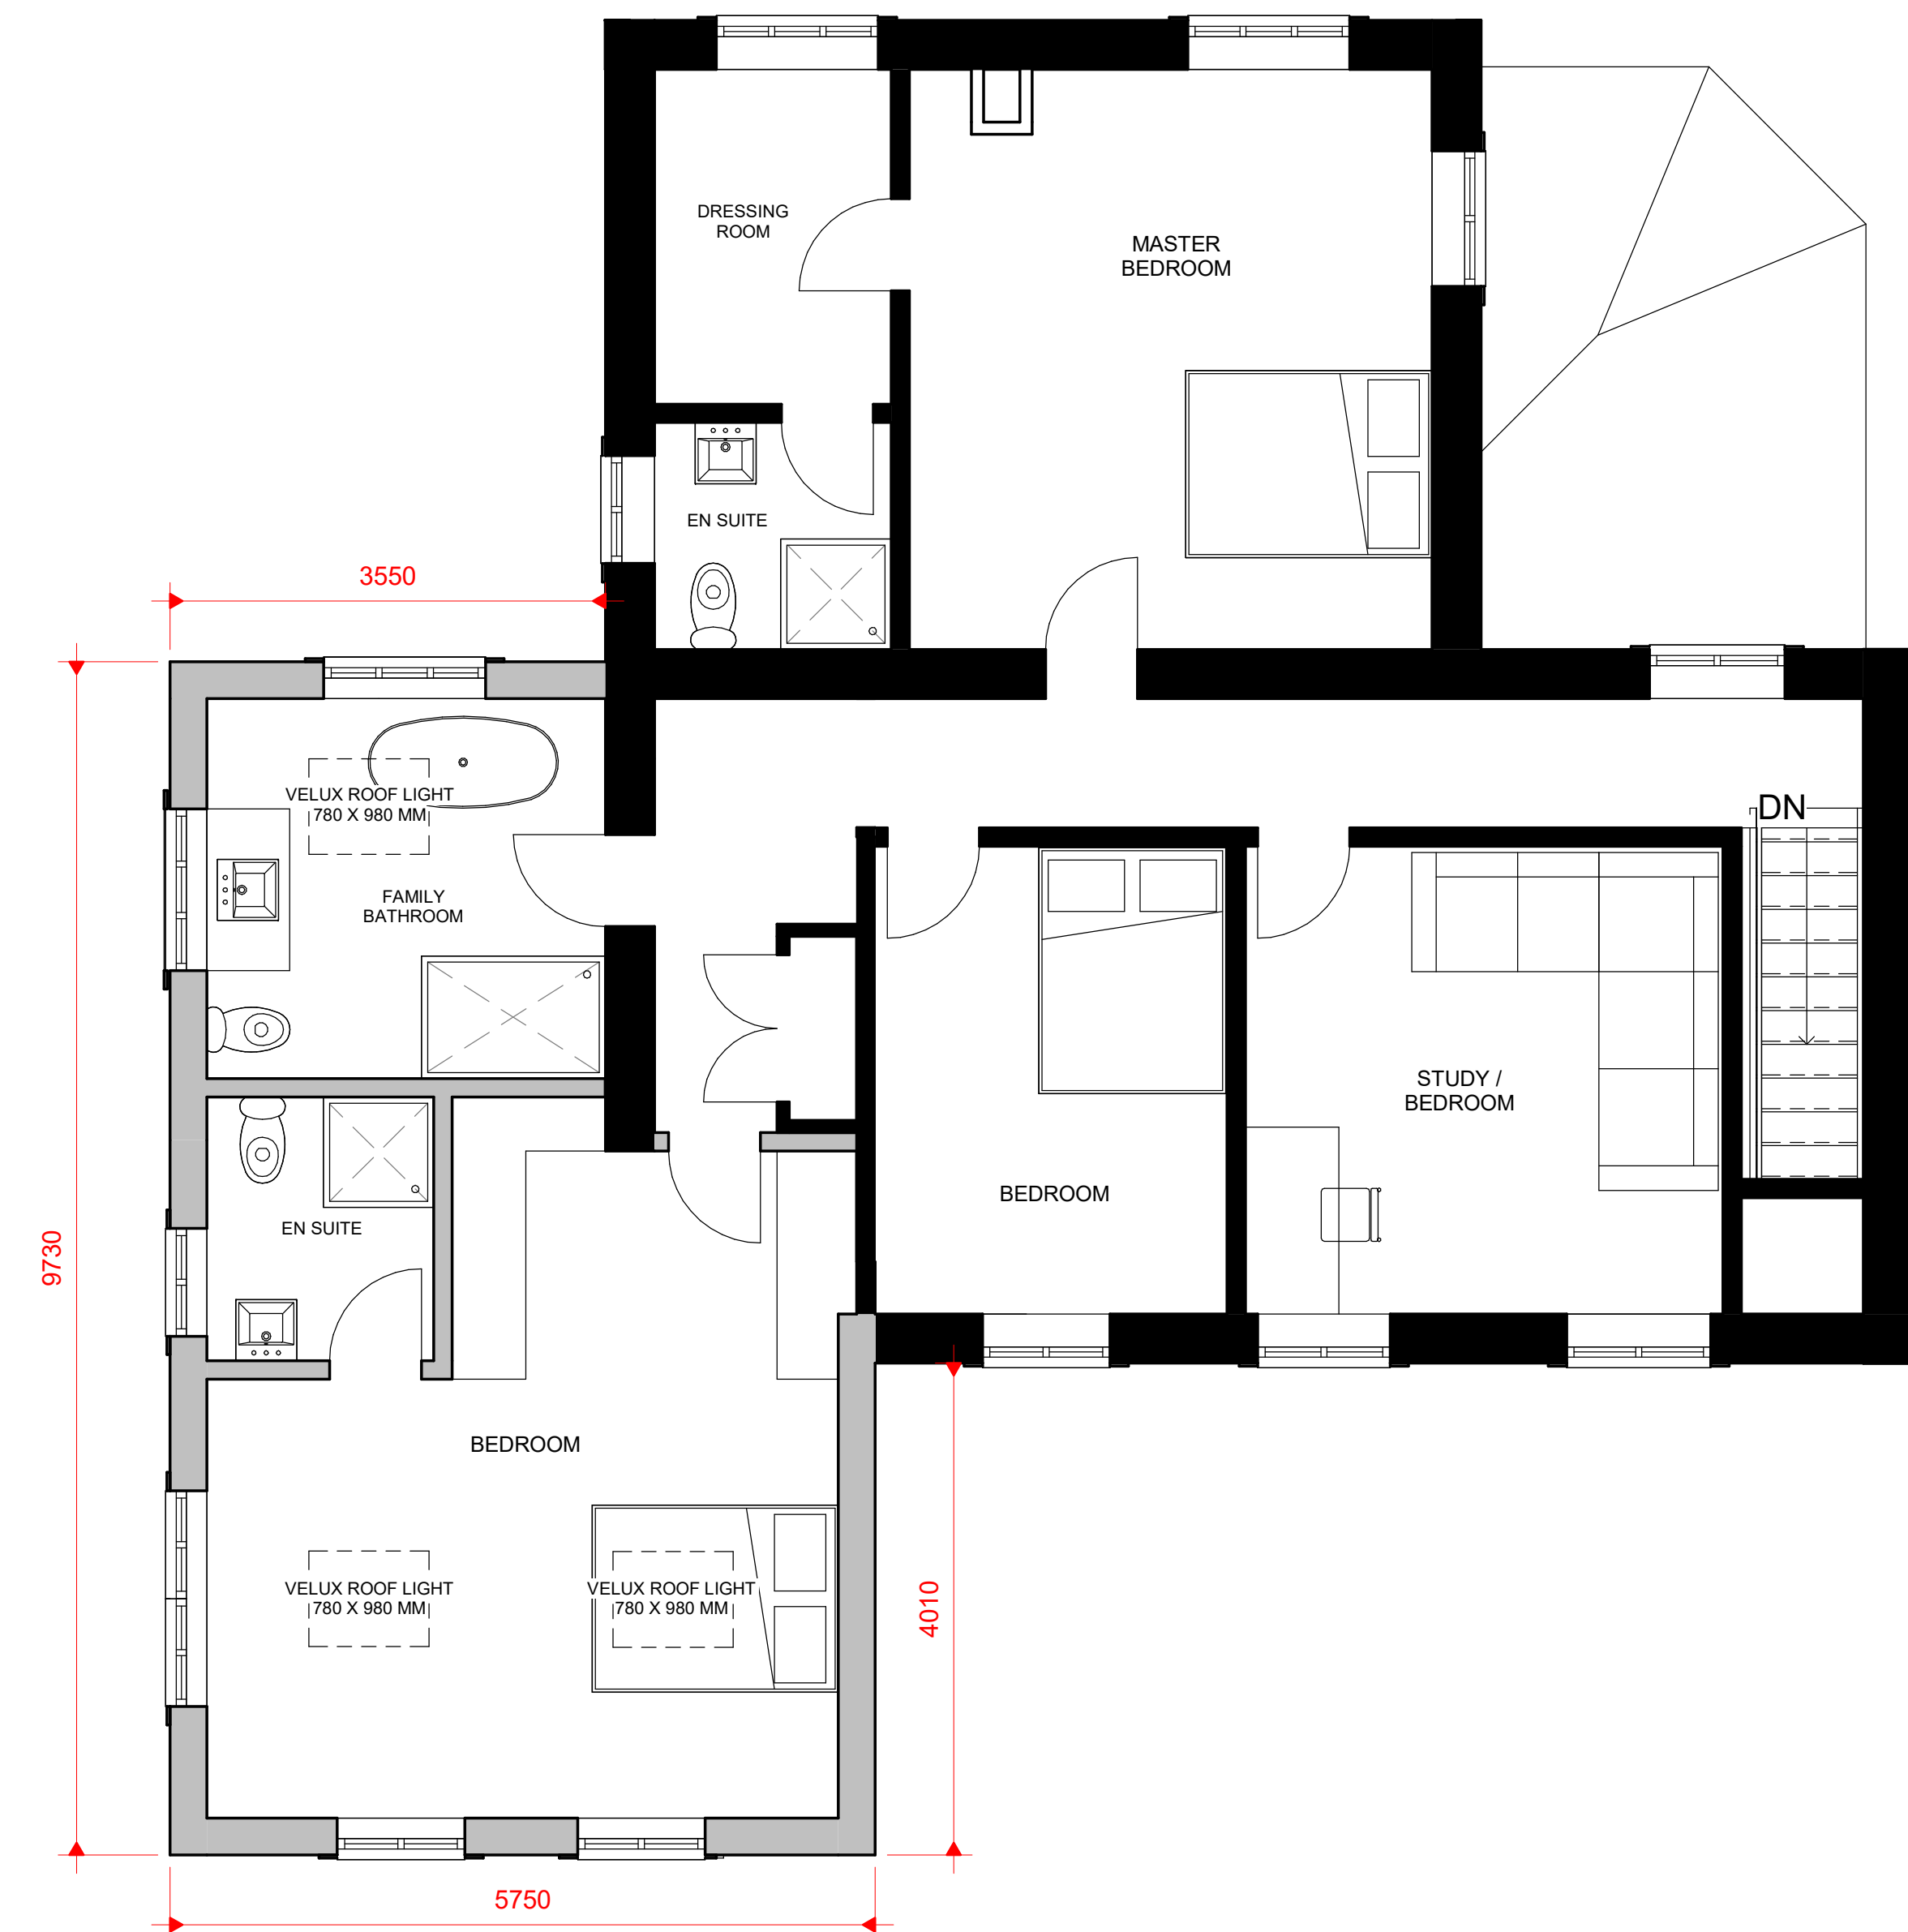


2 1 PROPOSED FIRST FLOOR
1 : 50

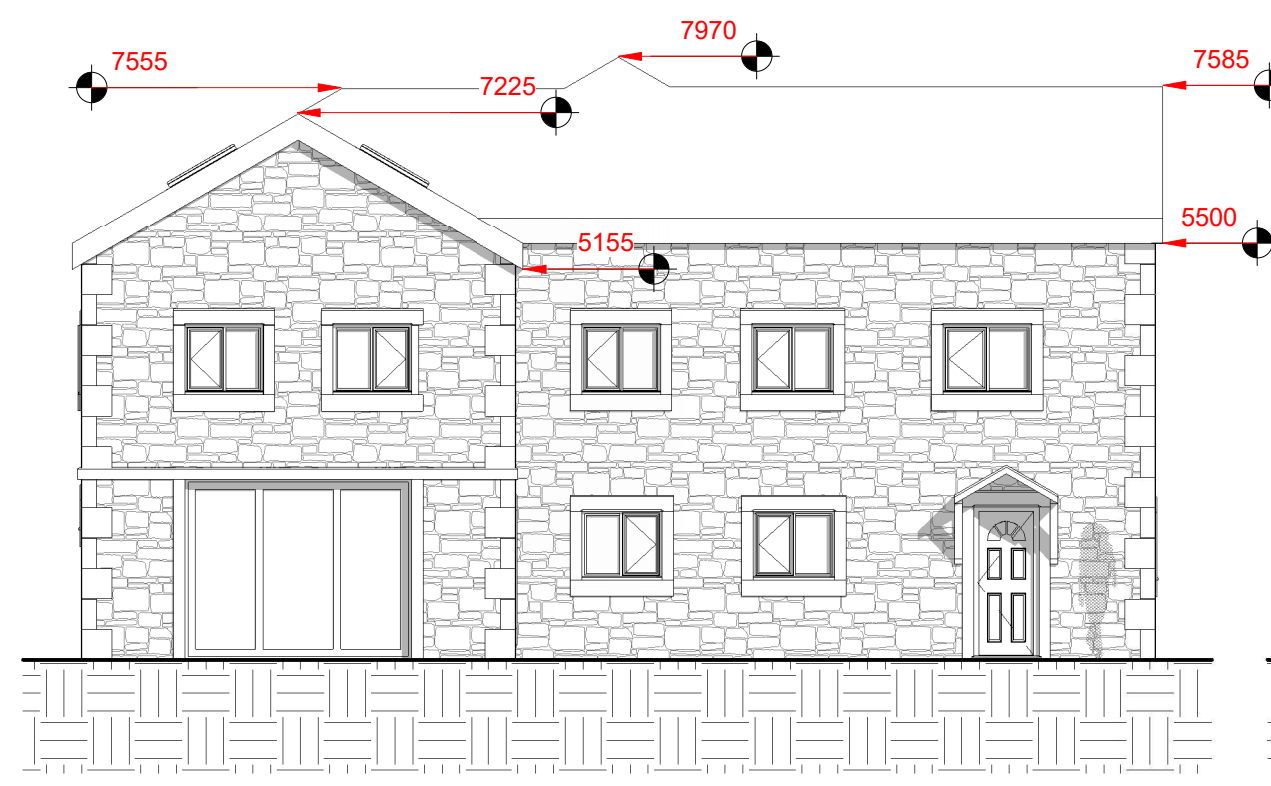

3 PROPOSED NORTH
1 : 100



4 PROPOSED EAST
1 : 100

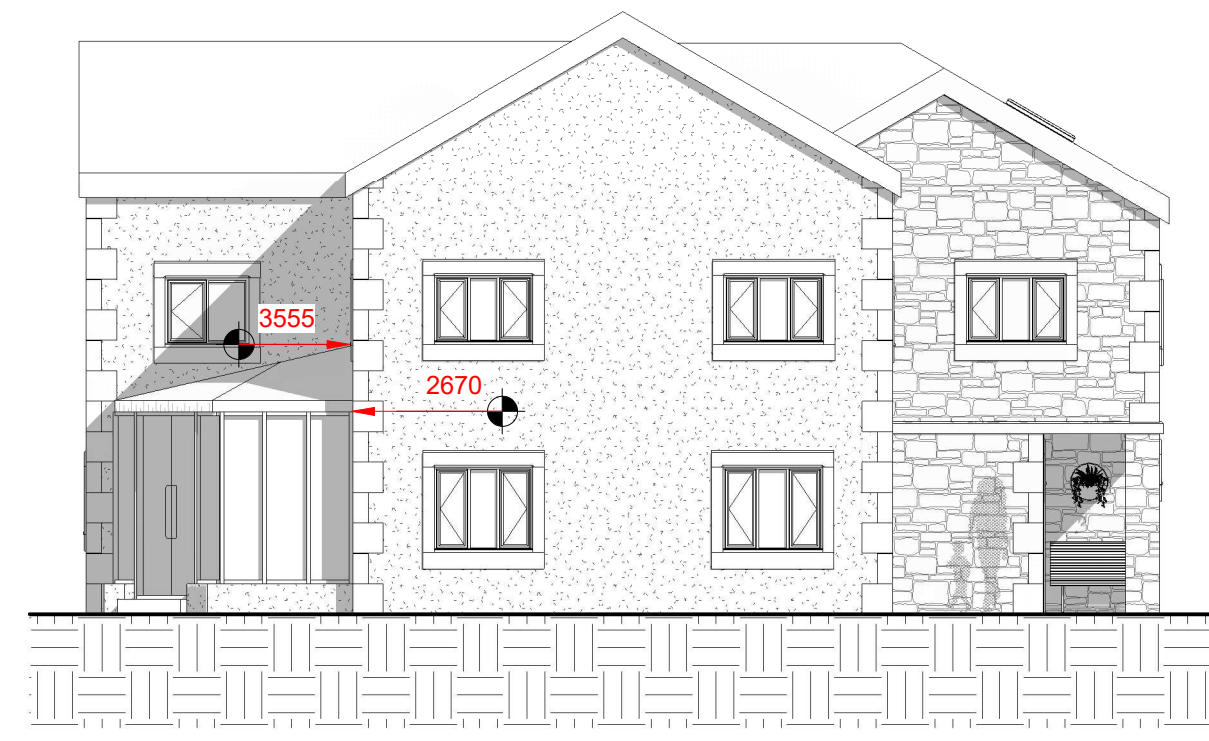

5 PROPOSED SOUTH
1 : 100



6 PROPOSED WEST
1 : 100

Peter Hitchen
Architects

Marathon House
The Sidings Business Park
Whalley, BB7 9SE

01254 823 885

www.peterhitchenarchitects.co.uk

NOTES:

No.	Description	Date

CLIENT:

ALAN CALOW & SARAH CLARKE

PROJECT:

LEES HOUSE, WHITEWELL

SHEET:

PROPOSED PLANS & ELEVATIONS

Project number PHA/619

Date 12/07/21

Drawn by DC

Checked by PH

A201

Scale As indicated

Sheet size A1