



Existing Site Layout showing Ground & First Floor Plan

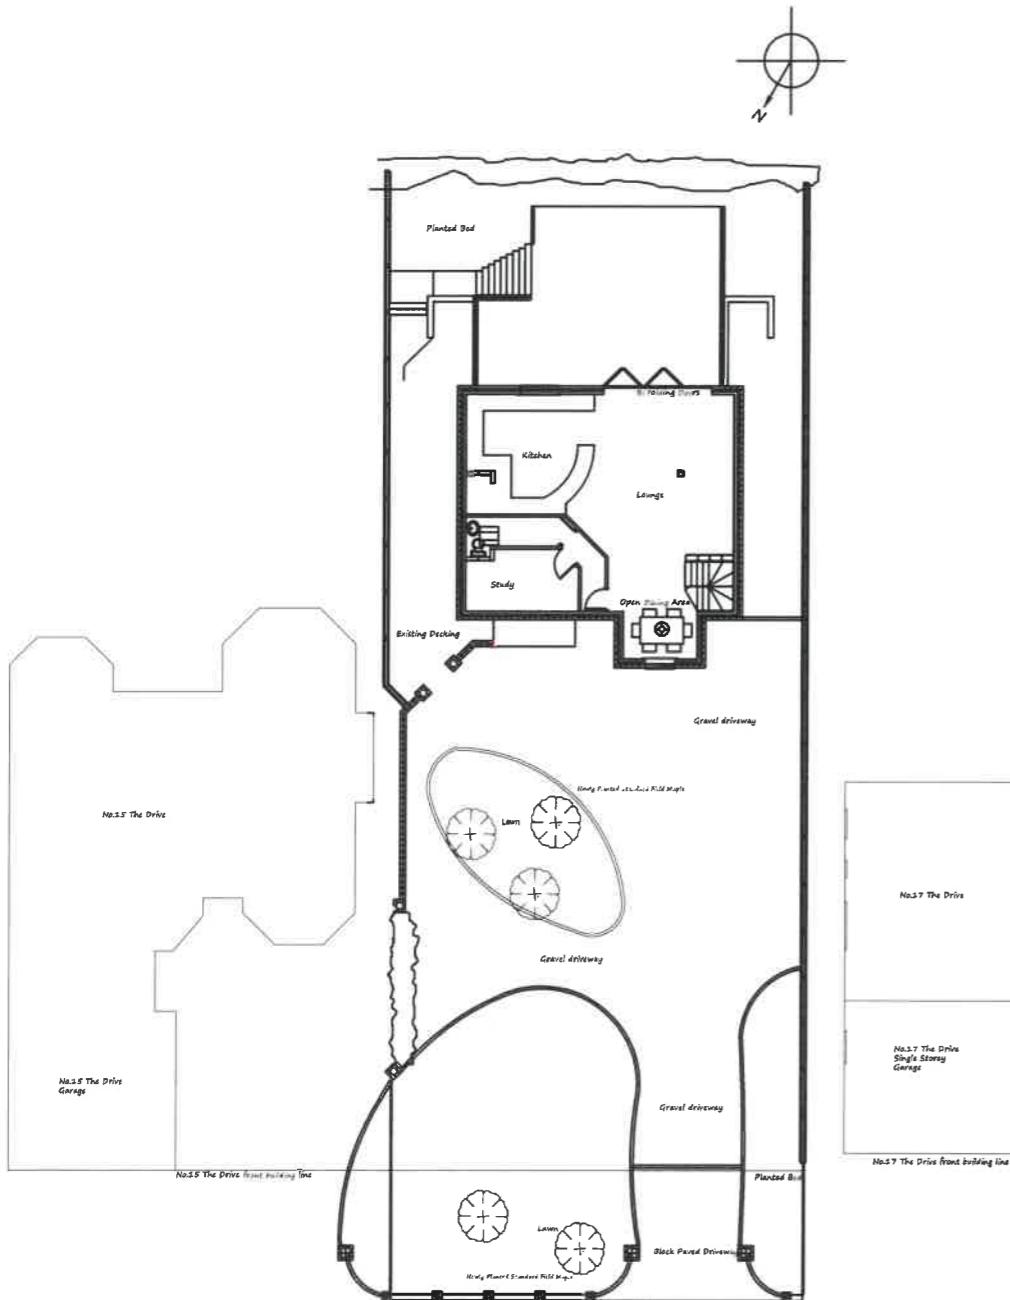

Existing First Floor Plan

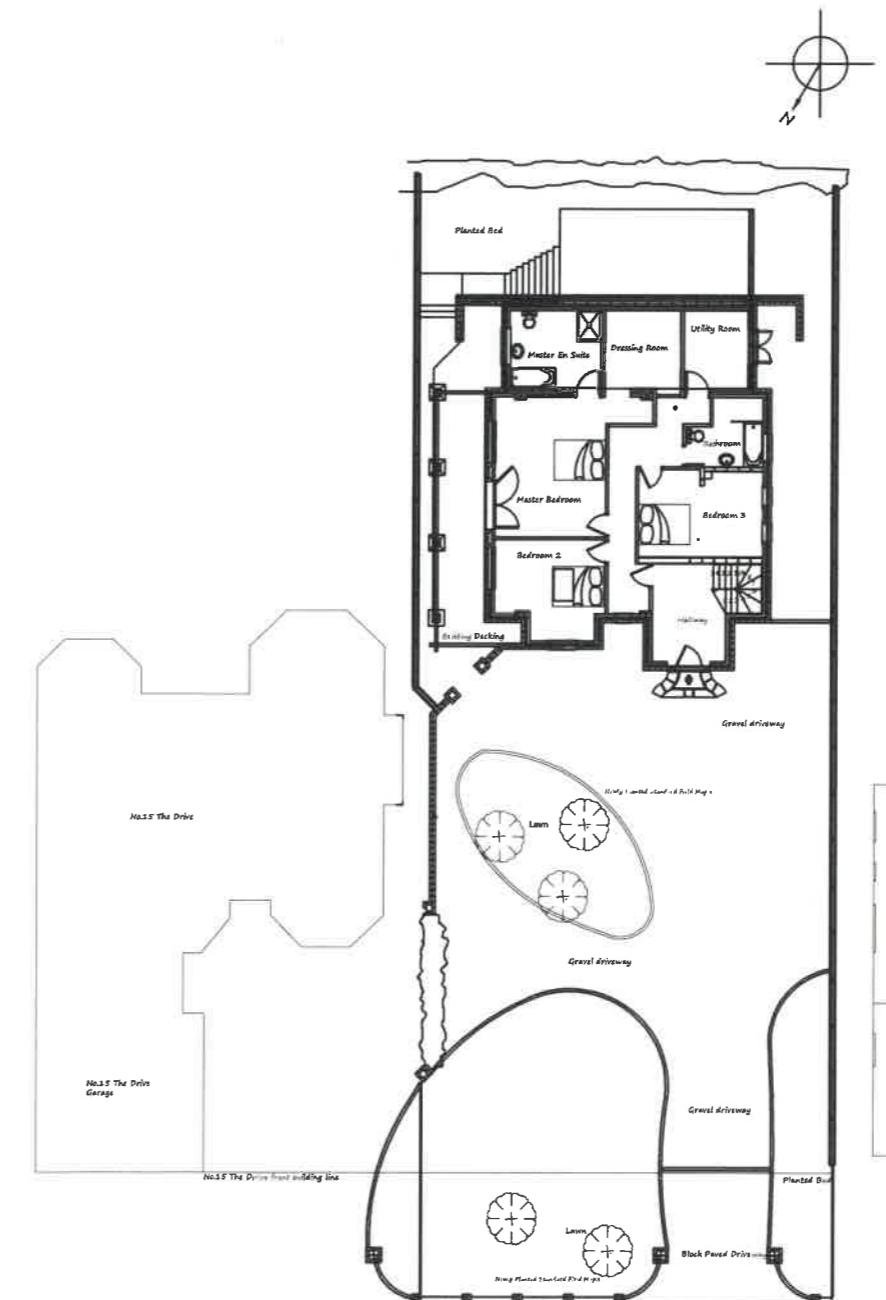

Existing Ground Floor Plan

Project Title:

Erection Of New Garage and
Ancillary Residential/Guest
Accommodation at
16 The Drive Brockhall Village

Date:	Drawn By:	Scale:
31st August 2019	David Fisher	A0 1:100

Drawing Title
Existing Site Layout
showing
Ground & First
Floor Plans

Drawing No.	Revision Ref
0109/0016	