

HOUSE TYPE E
4B8P


Design Criteria:
Building Regulations Category 1 (Visible Dwellings)

PLOT NOS. 79, 86, 99, 102, 109, 113


- NOTES:
- All bathroom and W/C windows to be opaque
 - Gas and electricity meters are to be installed on the side elevation of all dwellings with the exception of terraces and in the most discreet location
 - Rainwater pipes are indicative however on semi-detached and terraced dwellings a RWP is to be located on the party wall line of all front elevations to provide a visual break between plots
 - For handing see drawings AA7403 2010 and 2011
 - Ridge and eaves heights shown are subject to a limit of deviation +/- 150mm

Material joint line to rendered plots only


Reconstituted stone elements

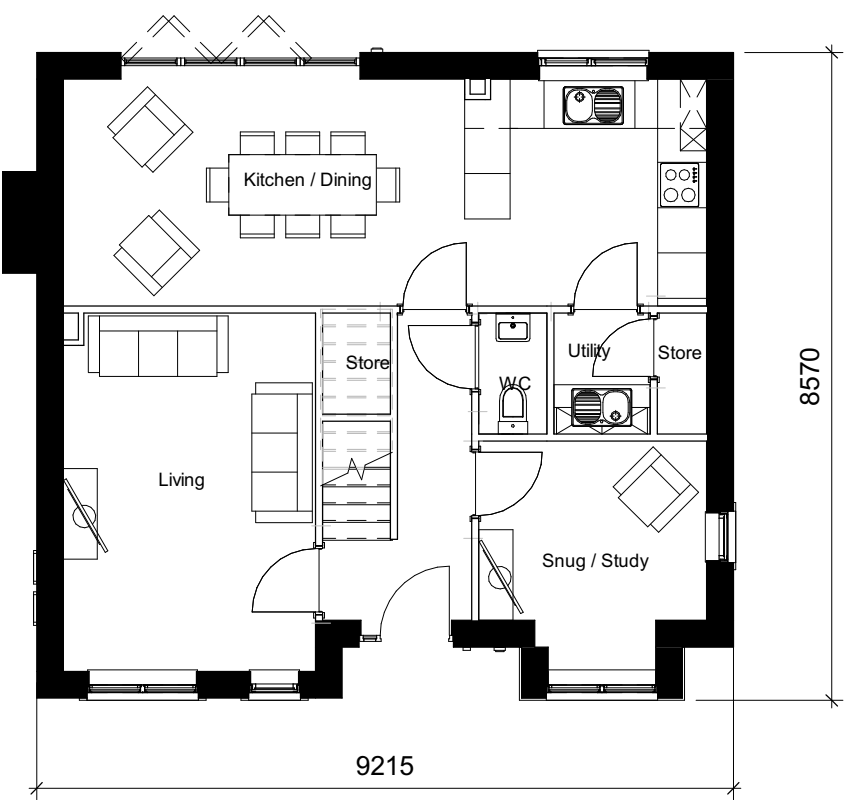

GROUND FLOOR

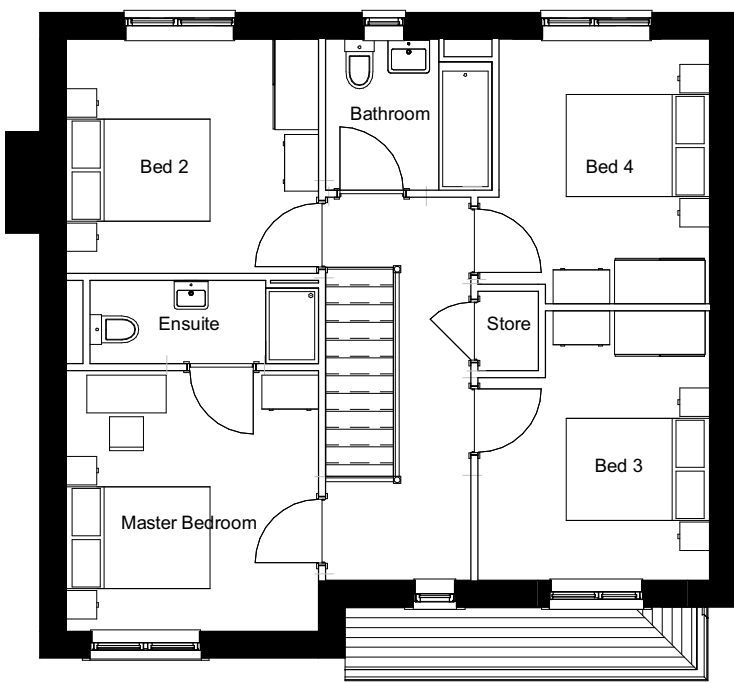

FIRST FLOOR

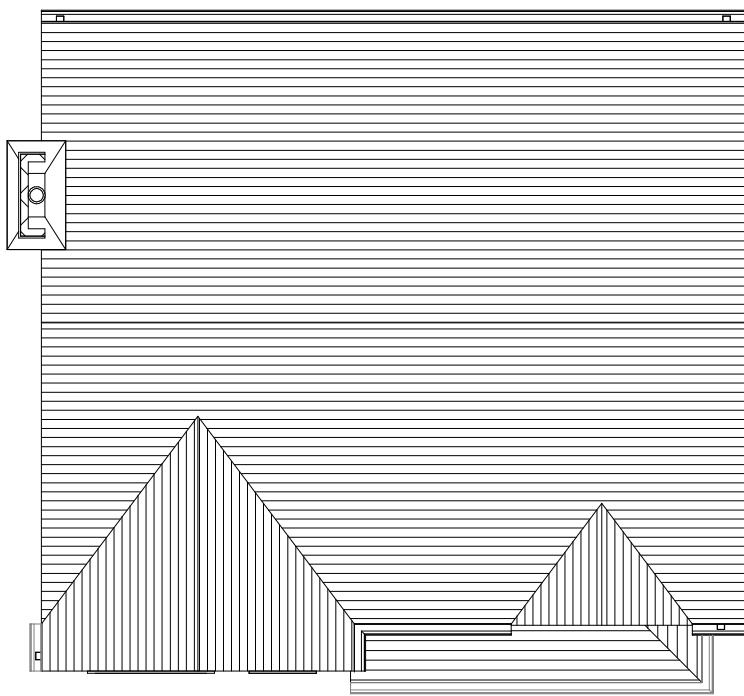


ROOF PLAN




FRONT ELEVATION
PLOT NO. 79, 86, 102, 109 RENDER WITH DARK
BRICK BASE, CHIMNEY AND DETAIL)
PLOT NO 99, 113 (STONE)




REAR ELEVATION
PLOT NO. 79, 86, 102, 109 RENDER WITH DARK
BRICK BASE, CHIMNEY AND DETAIL)
PLOT NO 99, 113 (STONE)

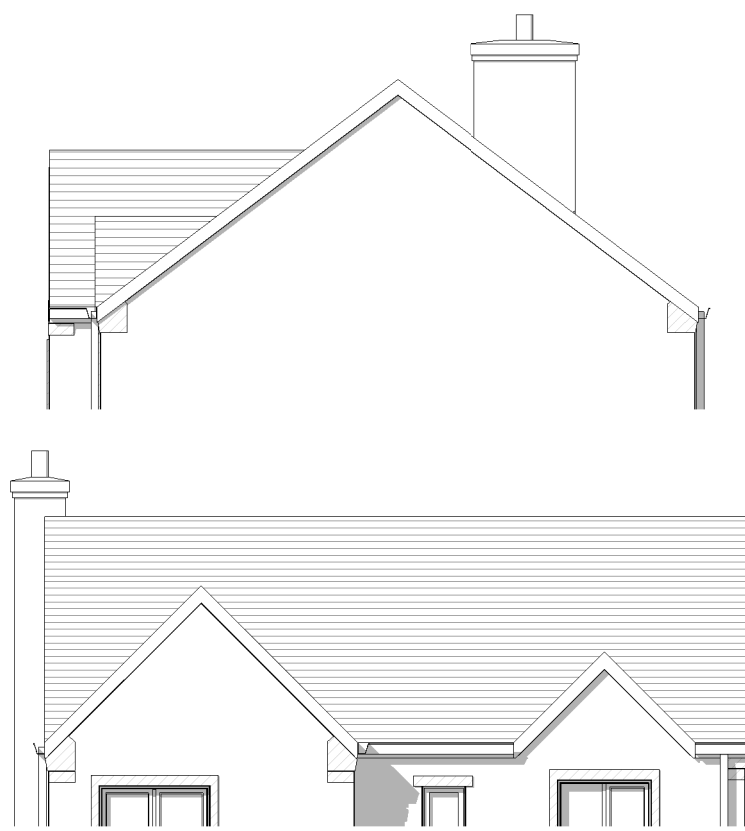

ROOF DETAIL - STONE FINISH
NOTE: OTHER ELEVATIONS SHOW RENDER / BRICK FINISH

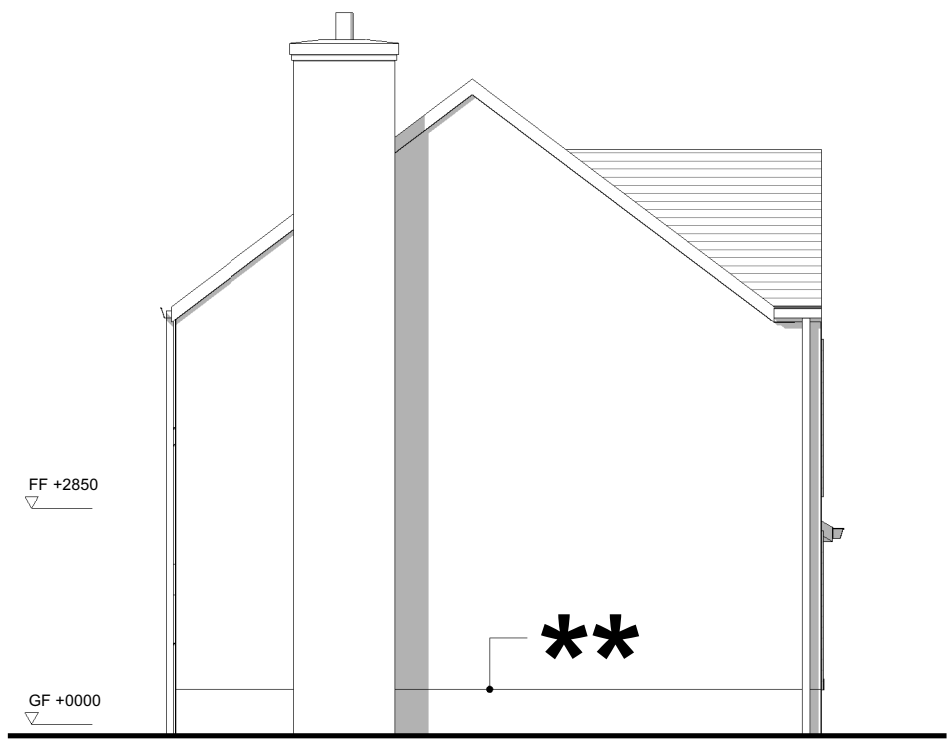

GABLE ELEVATION

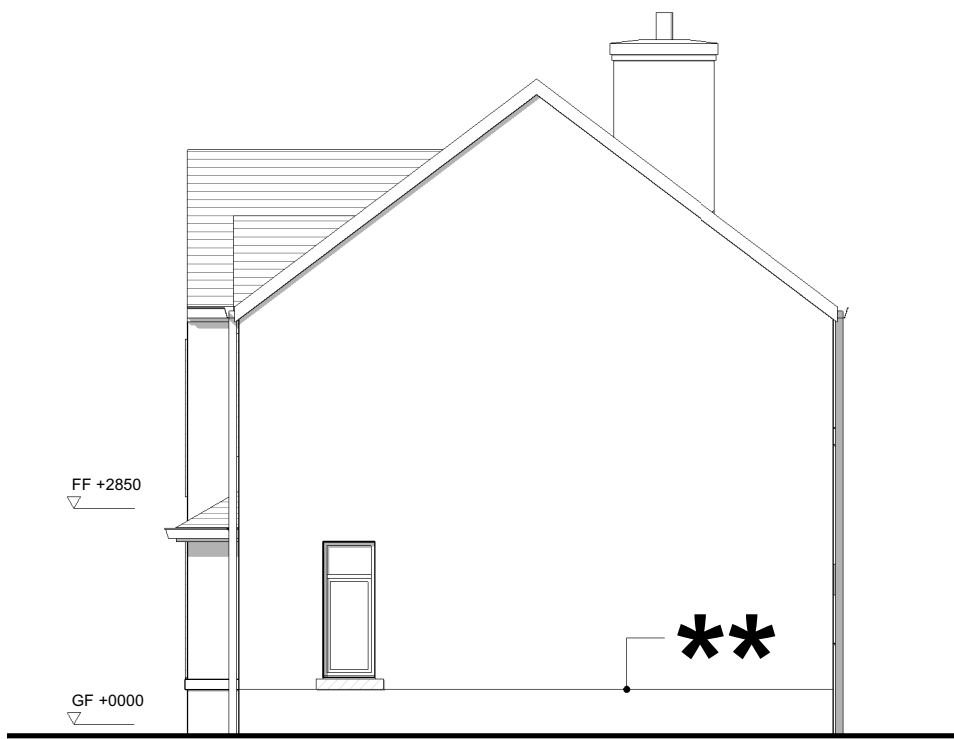

GABLE ELEVATION