

**HOUSE TYPE K  
2B3P**


Design Criteria:  
Building Regulations Category 2 (Accessible and  
Adaptable Dwellings)

PLOT NOS. 35, 36, 143, 144, 145, 146, 147, 148


**NOTES:**

- All bathroom and W/C windows to be opaque
- Gas and electricity meters are to be installed on the side elevation of all dwellings with the exception of terraces and in the most discreet location
- Rainwater pipes are indicative however on semi-detached and terraced dwellings a RWP is to be located on the party wall line of all front elevations to provide a visual break between plots
- For handing see drawings AA7403 2010 and 2011
- Ridge and eaves heights shown are subject to a limit of deviation +/- 150mm

 Reconstituted stone elements

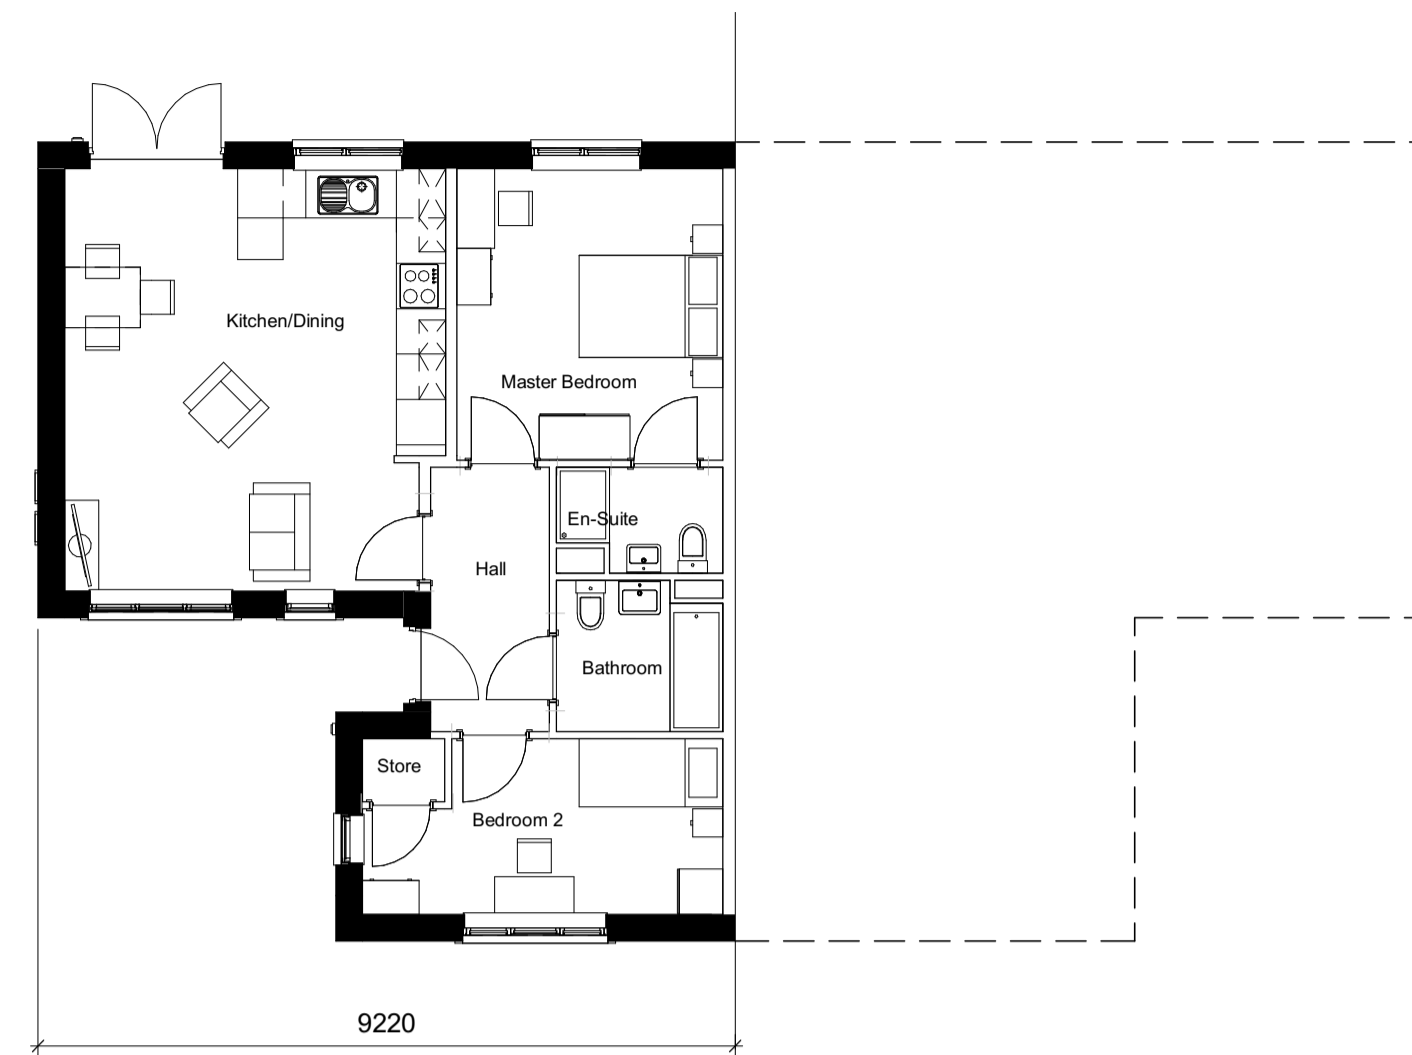

**GROUND FLOOR**

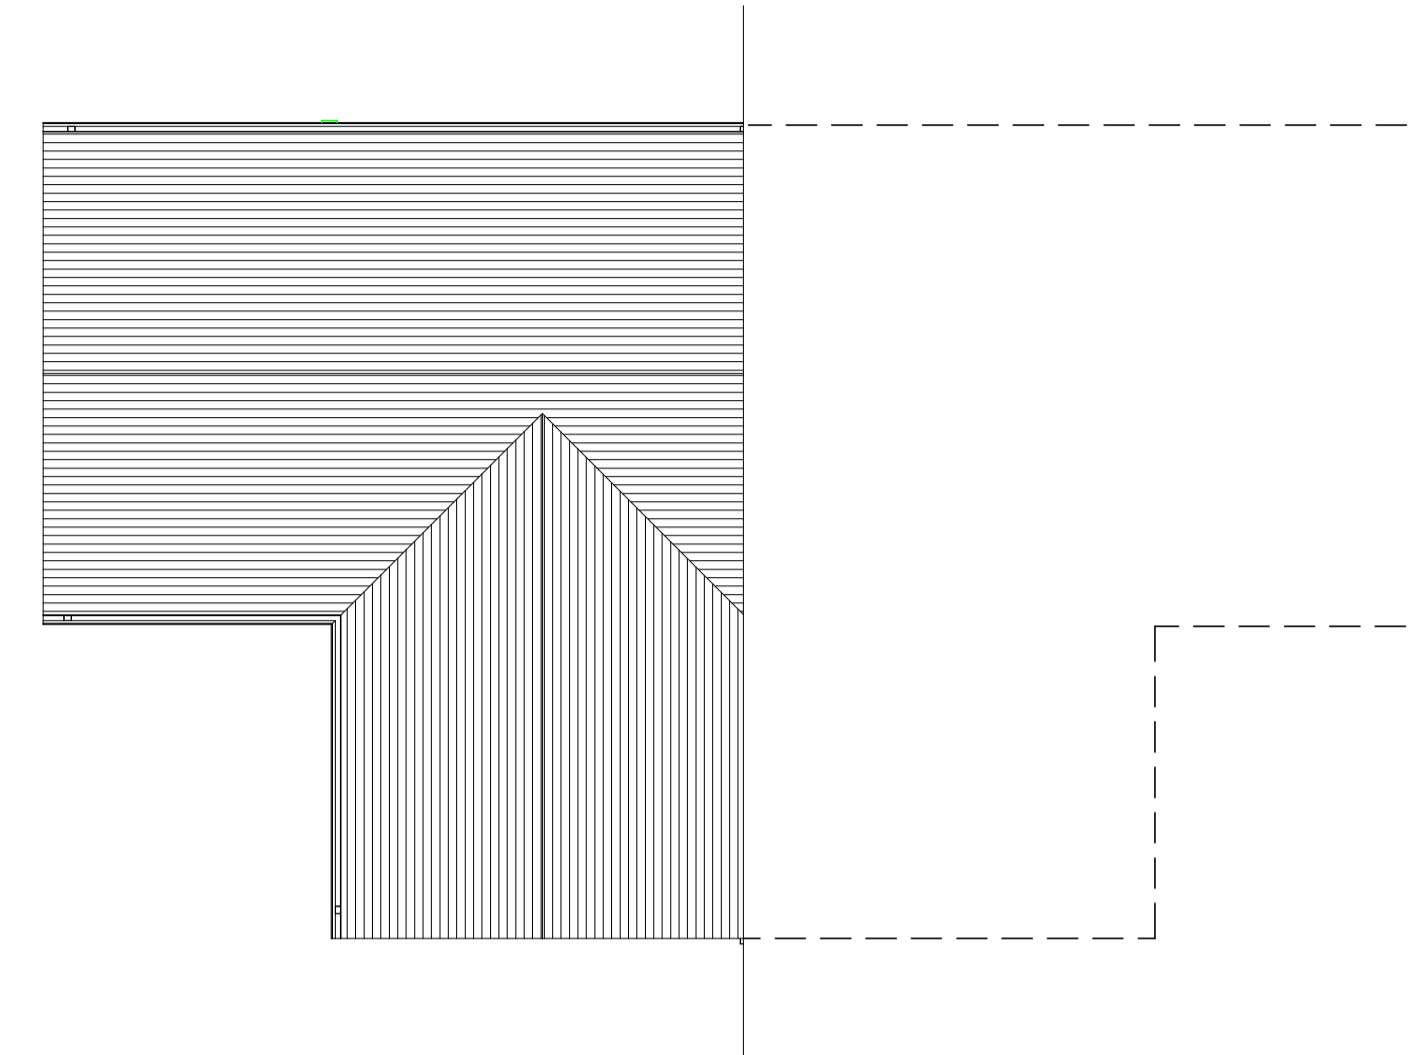

**REAR ELEVATION**




**FRONT ELEVATION  
PLOT NO. 145, 146 (LIGHT BRICK)**



**FRONT ELEVATION  
PLOT NO. 35, 36, 143, 144, 147, 148 (DARK BRICK)**



**REAR ELEVATION**

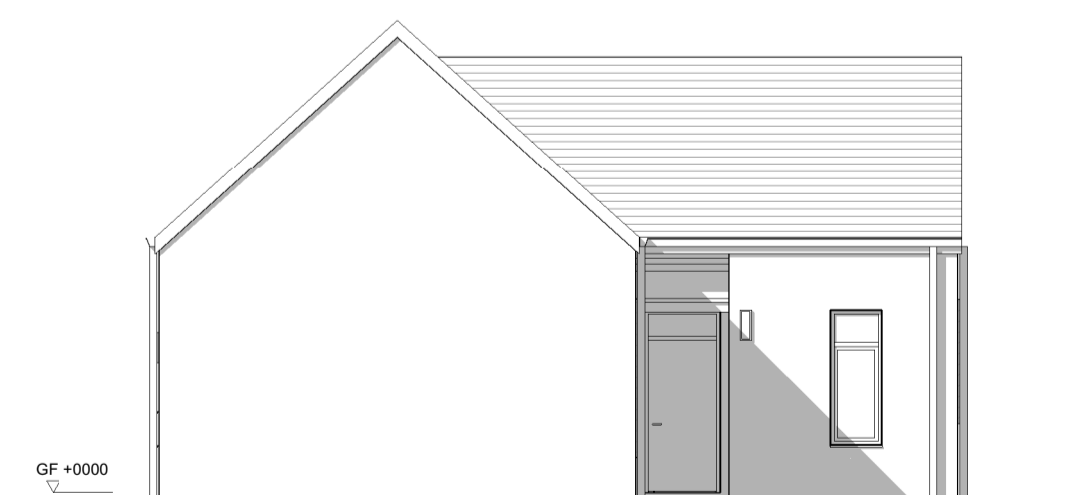

**GABLE ELEVATION**