



KEY


New private drive

New tarmac adopted road

New tarmac adopted footpath

New tarmac adopted junction table

Zones 1 & 2 currently under construction.

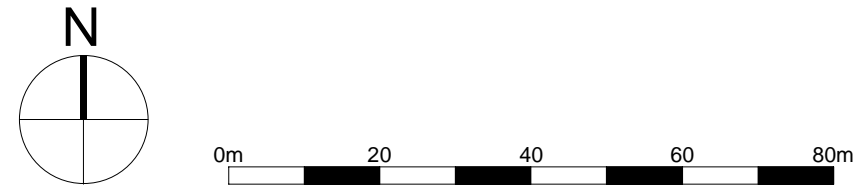

CDM REGULATIONS 2015. All current drawings and specifications for the project must be read in conjunction with the Designer's Hazard and Environment Assessment Record. All intellectual property rights reserved.

Rev	Date	Description	Dwn	Ckd	Drawn	JC
H	19/01/24	Drawing amendments as per Lovell email dated 20.12.23	ECR	JK	Checked	JM
J	01/02/24	Plot 65 garage moved back 1.8m	ECR	JK	Date	SEP 2018
K	25/03/24	Drawings amendments as instructed by Lovell (11.03.24)	JK	SC	Scale @ A1	1 : 1000
L	15/07/24	Zone 3 revised to Clients instruction. Including Plots 118 to 125, & 152 to 160 & 167 to 188. House types P, Q & R added.	FEC	JK		

AA7403C Clitheroe Road
Whalley
PROPOSED SURFACE
TREATMENT LAYOUTS

2013
REV L
PLANNING

PRP