



**GROUND FLOOR -
PLOT NO. 73, 74, 75, 80, 81, 82**

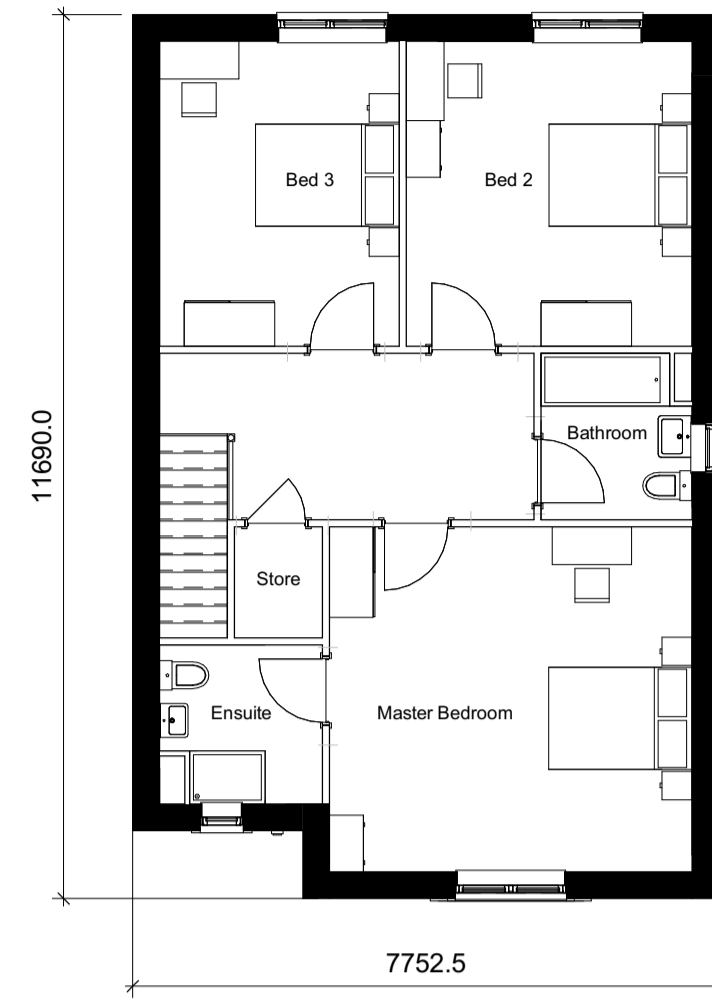

FIRST FLOOR

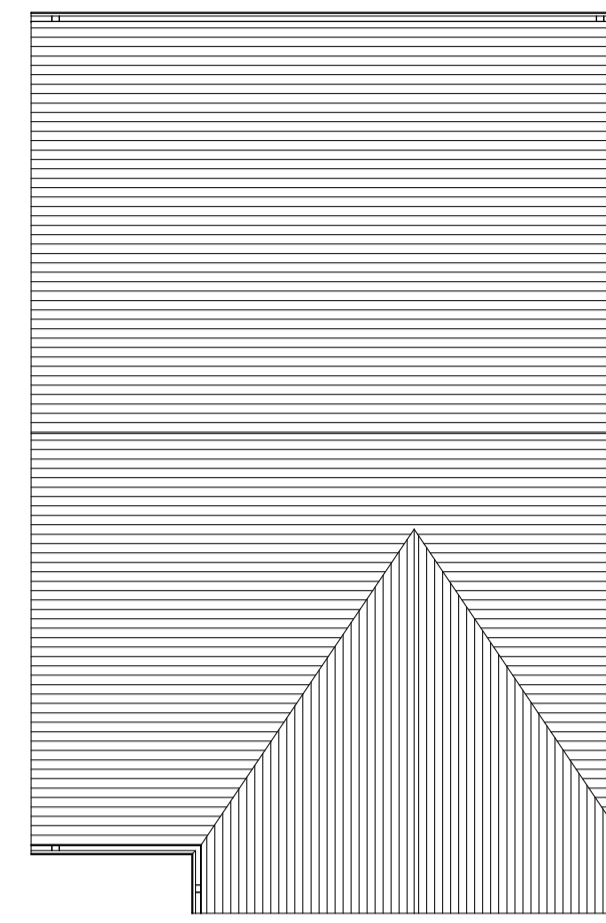

ROOF PLAN

**HOUSE TYPE C
3B6P**

Design Criteria:
Building Regulations Category 1 (Visible Dwellings)

PLOT NOS. 73, 74, 75, 80, 81, 82

NOTES:

- All bathroom and W/C windows to be opaque
- Gas and electricity meters are to be installed on the side elevation of all dwellings with the exception of terraces and in the most discreet location
- Rainwater pipes are indicative however on semi-detached and terraced dwellings a RWP is to be located on the party wall line of all front elevations to provide a visual break between plots
- For handing see drawings AA7403 2010 and 2011
- Ridge and eaves heights shown are subject to a limit of deviation +/- 150mm


* For location of bay windows see front elevation plot numbers

** Material joint line to rendered plots only


▨ Reconstituted stone elements




**FRONT ELEVATION -
PLOT NO. 73, 80, 81 (DARK BRICK)
PLOT NO. 74, 75, 82 (RENDER WITH LIGHT BRICK
BASE AND DETAIL)**

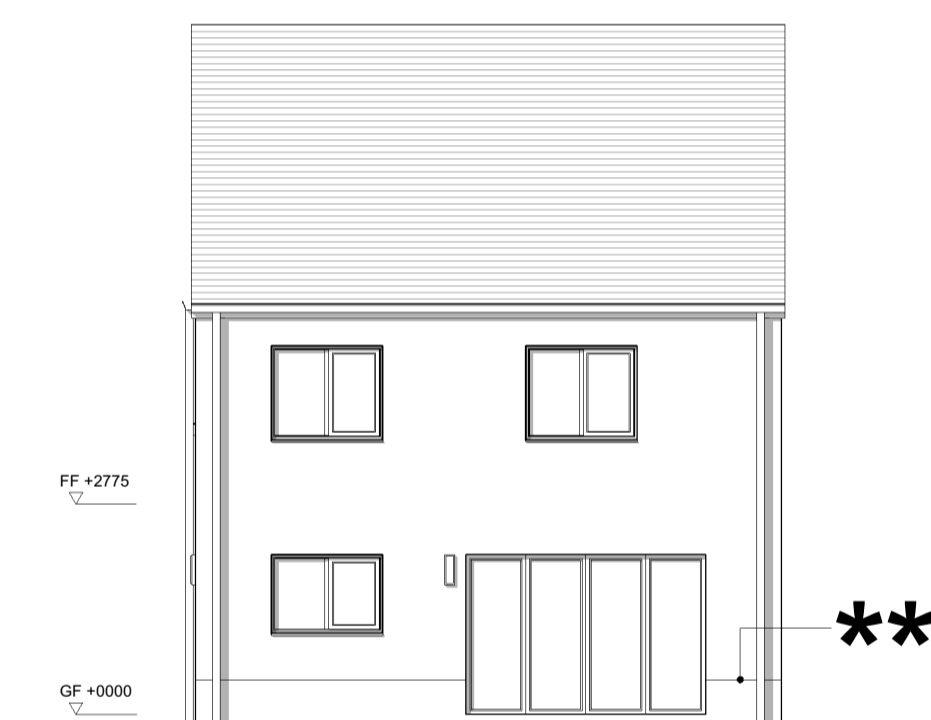

**REAR ELEVATION -
PLOT NO. 73, 80, 81 (DARK BRICK)
PLOT NO. 74, 75, 82 (RENDER WITH LIGHT BRICK
BASE AND DETAIL)**

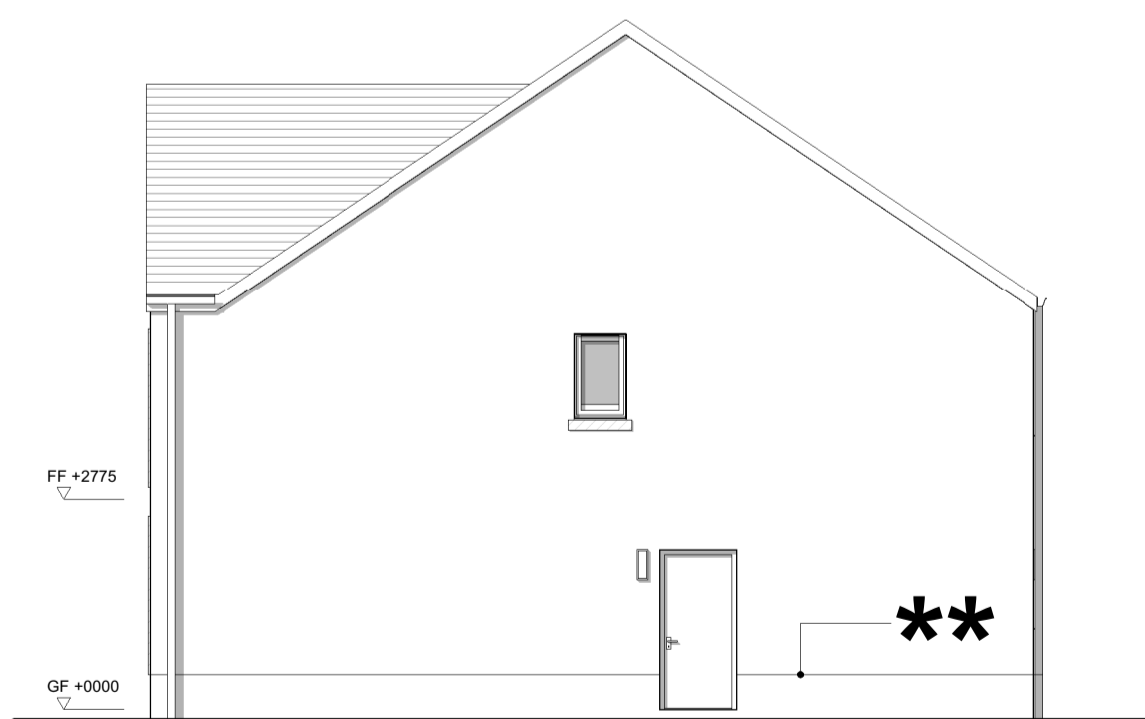

GABLE ELEVATION

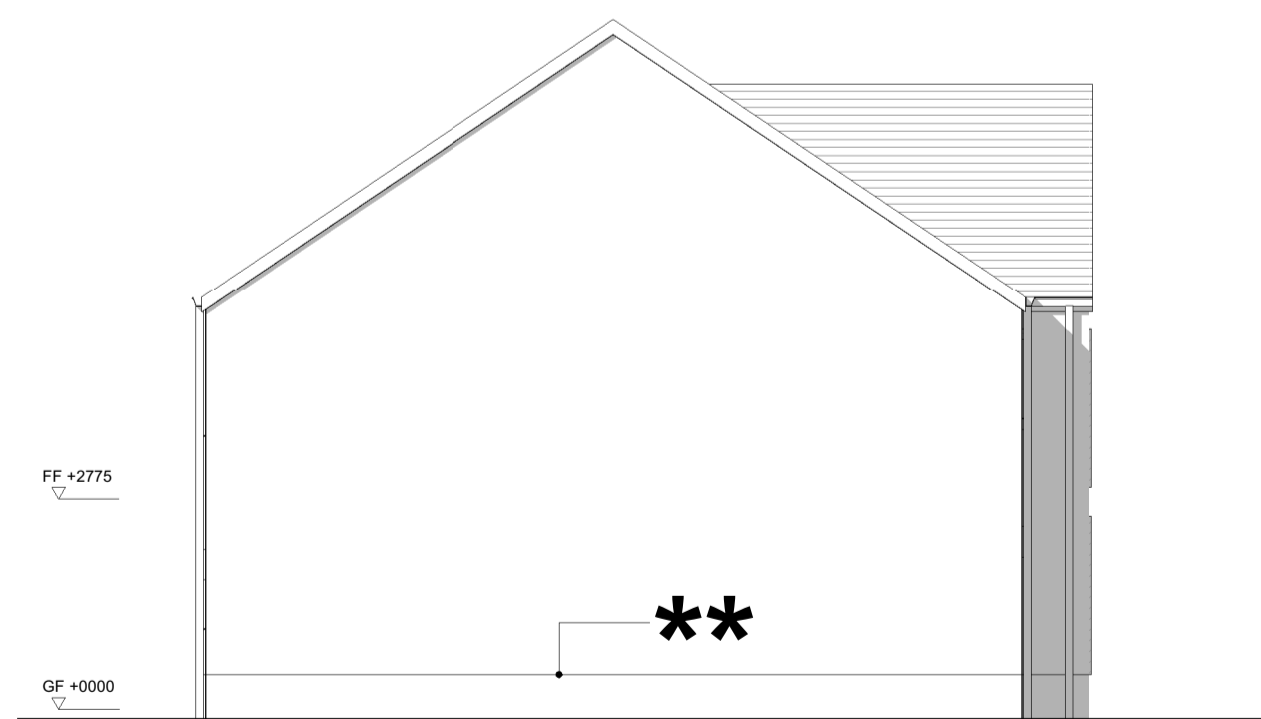

GABLE ELEVATION