

HOUSE TYPE D
3B5P


Design Criteria:
Building Regulations Category 1 (Visitable Dwellings)
Nationally Described Space Standards

PLOT NOS. 157


NOTES:

- All bathroom and W/C windows to be opaque
- Gas and electricity meters are to be installed on the side elevation of all dwellings with the exception of terraces and in the most discreet location
- Rainwater pipes are indicative however on semi-detached and terraced dwellings a RWP is to be located on the party wall line of all front elevations to provide a visual break between plots
- For handing see drawings AA7403 2010 and 2011
- Ridge and eaves heights shown are subject to a limit of deviation +/- 150mm


Reconstituted stone elements

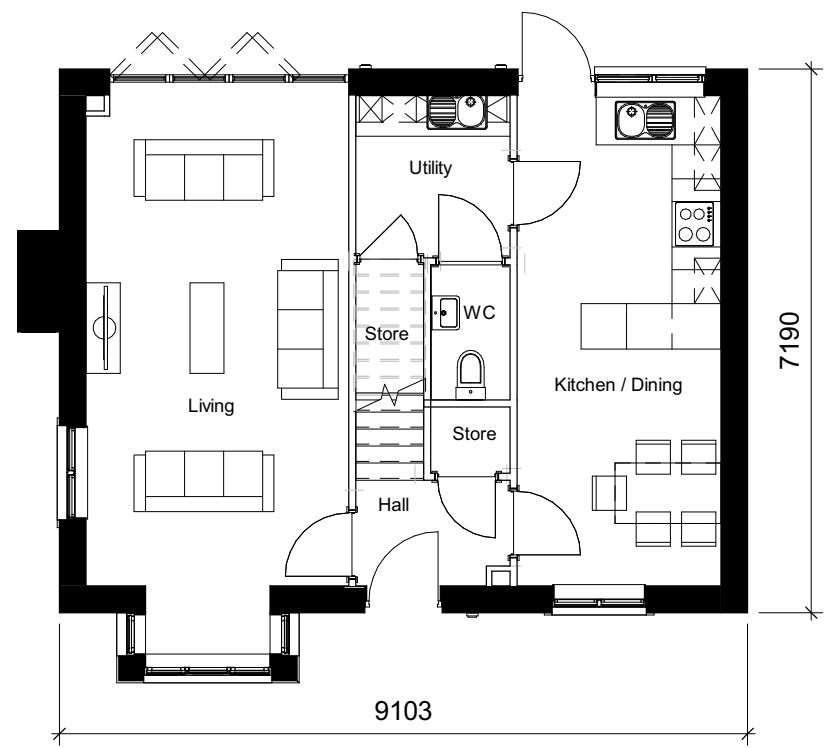

GROUND FLOOR -
PLOT NO. 157

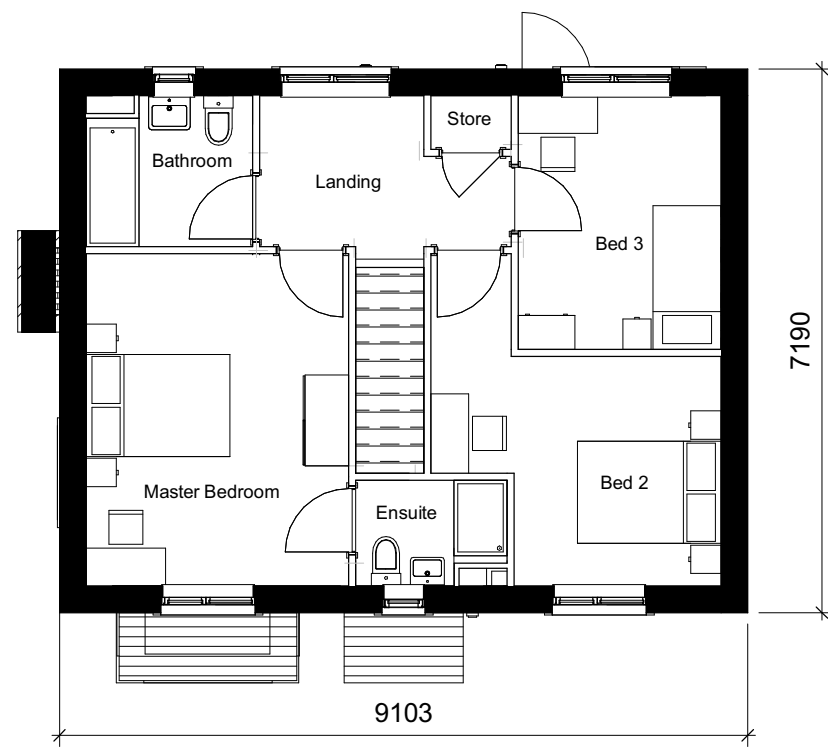

FIRST FLOOR

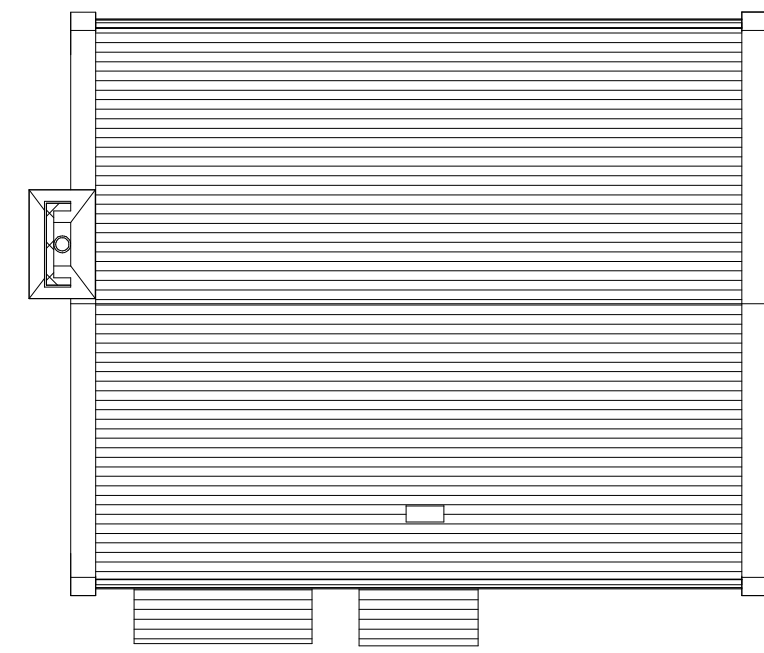

ROOF PLAN




REAR ELEVATION



REAR ELEVATION



GABLE LEFT ELEVATION

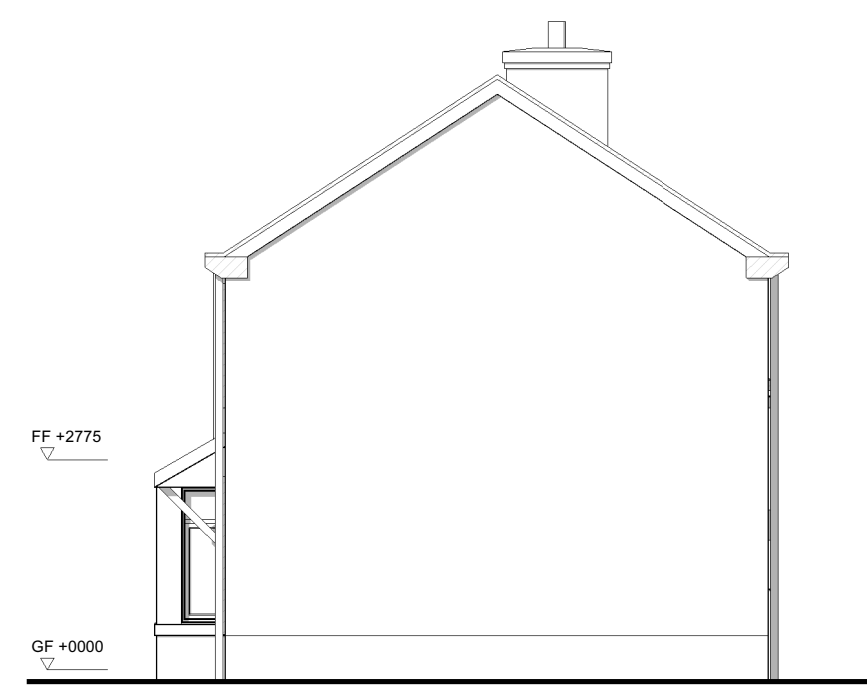

GABLE RIGHT ELEVATION